


Instrument Book Page
200400030815 DR 19 84

PAINT TOWNSHIP
3RD. QTR. LOT 36
T-10 N; R-4 W
HOLMES COUNTY, OHIO
SURVEYED FOR: DANIEL YODER

REFERENCES
DEED VOL. 216 PAGE 160
PLAT VOL. 8 PAGE 78
BEARINGS FROM PLAT VOL 8 PAGE 78


200400030815
HEARTLAND TITLE AGENCY, LLC

040083
APPROVED FOR TRANSFER ONLY
NO SUBDIVISION PLAT REQUIRED
(O.R.C. 711.001 & 711.131)
Lot(s) not for building unless
approved by Board of Health.
HOLMES CO. PLANNING COMM.
By AK Date 5/26/04

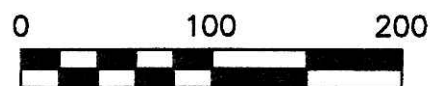

SCALE: 1"=100'

- STONE FOUND
- 5/8" REBAR FOUND UNLESS OTHERWISE NOTED
- 5/8" REBAR WITH I.D. CAP SET I.D. CAP MARKED "BAKER 6938"

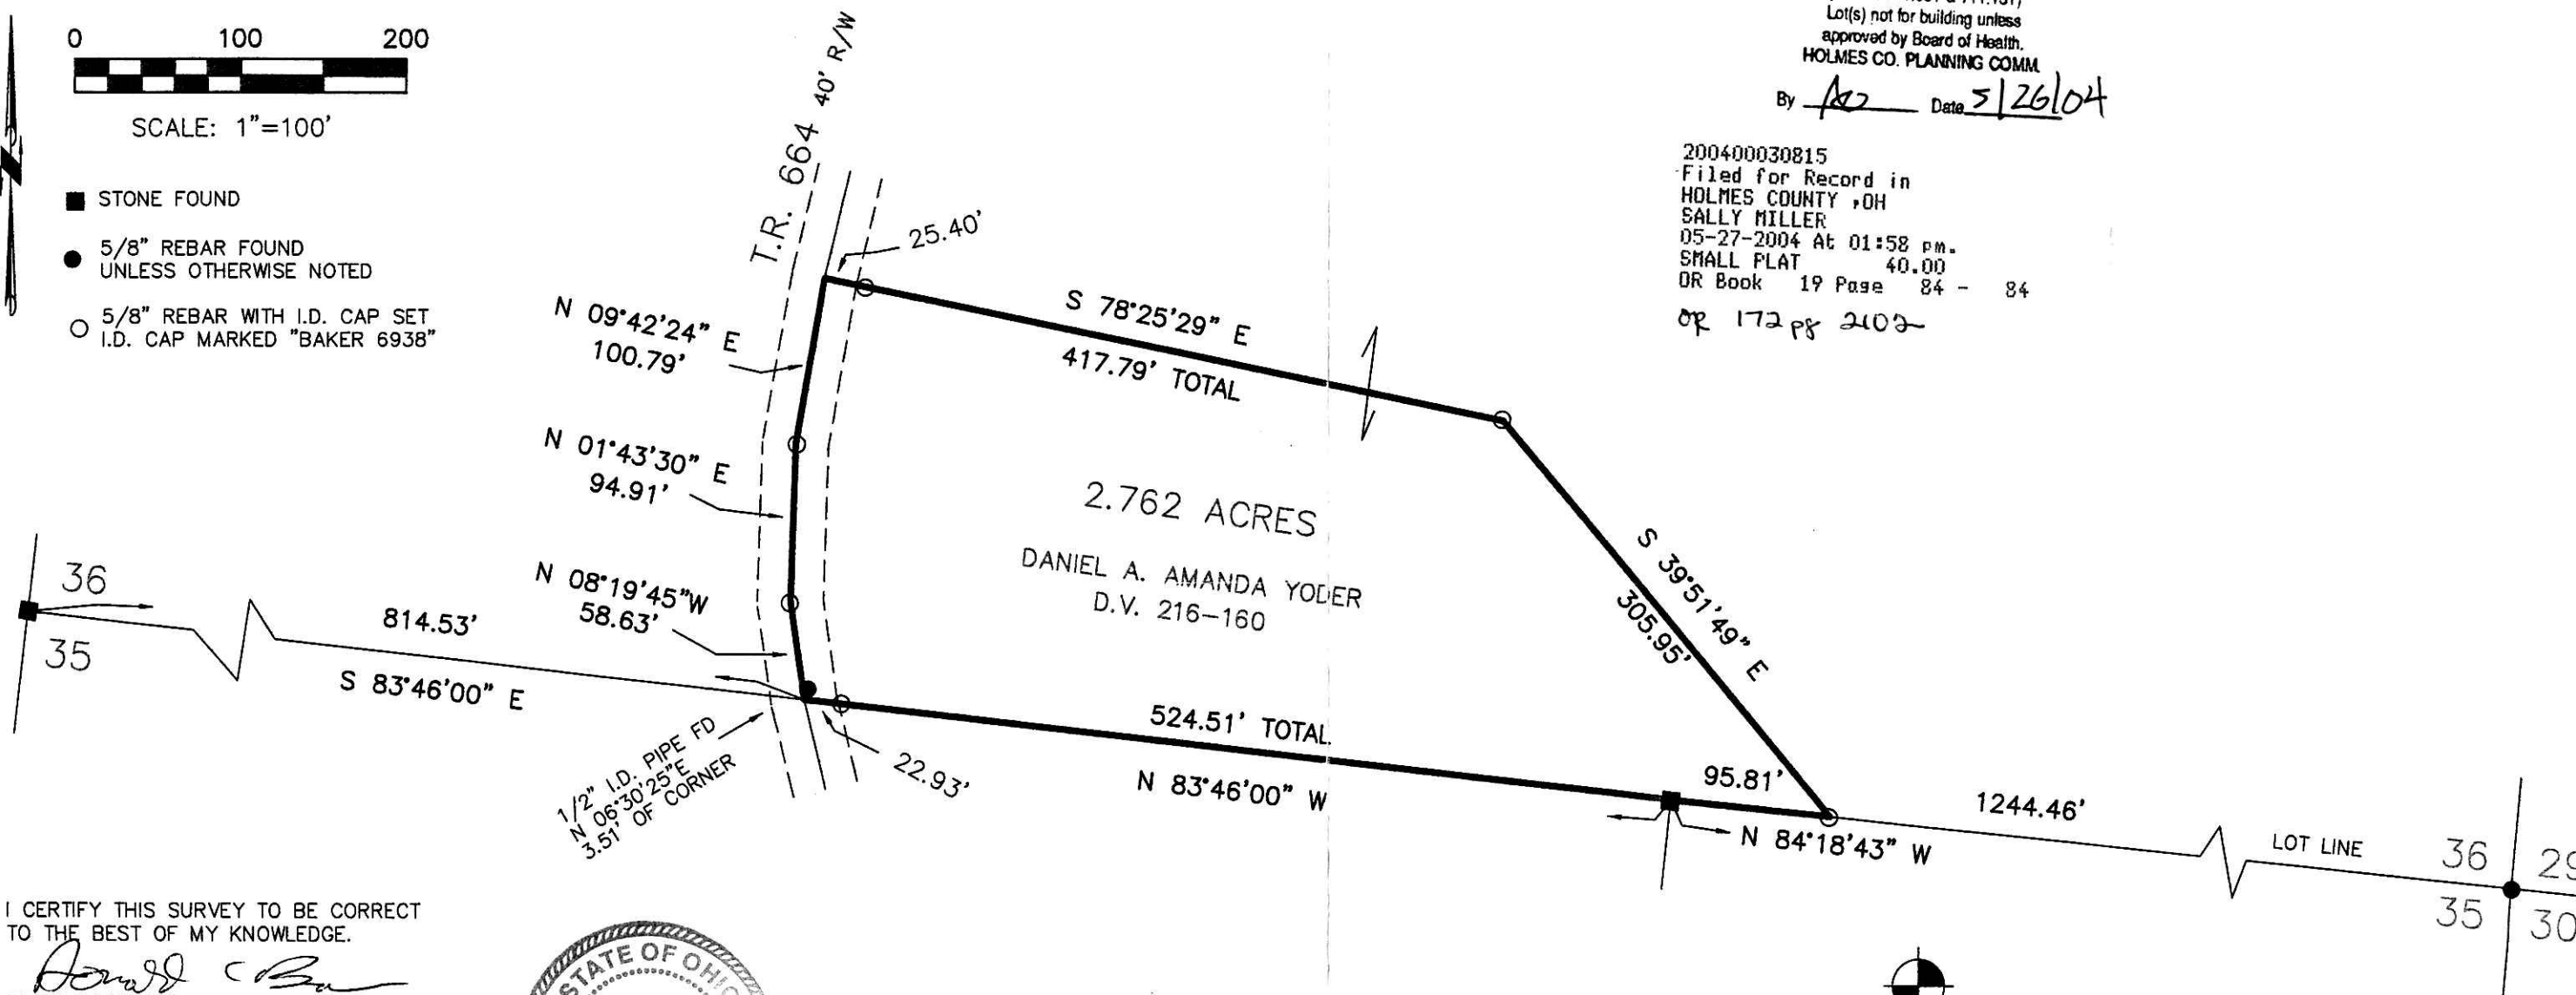

200400030815
Filed for Record in
HOLMES COUNTY, OH
SALLY MILLER
05-27-2004 At 01:58 pm.
SMALL PLAT 40.00
DR Book 19 Page 84 - 84
OR 172 pg 2102

I CERTIFY THIS SURVEY TO BE CORRECT
TO THE BEST OF MY KNOWLEDGE.

Donald C. Baker
DONALD C. BAKER P.S. 6938
DATE: MARCH, 19, 2004



KES\AEG
File Name: WORK2\S-129-04\FDB



DONALD C. BAKER SURVEYING
138 N. CLAY ST.
MILLERSBURG, OHIO, 44654
PH. 330-674-4788
FAX. 330-674-6027

PLAT APPROVED

5/27/2004