

200400030847
BLAIR A
BOWER ATTY
MILLERSBURG, OH

200400030847
Filed for Record in
HOLMES COUNTY, OH
SALLY MILLER
05-28-2004 At 11:28 am.
SMALL PLAT 40.00
OR Book 19 Page 86 - 86

OR 172 pg 2204

KNOX TOWNSHIP
1ST. QTR., LOT 12
T-9 N; R-9 W
HOLMES COUNTY, OHIO

SURVEYED FOR: ROGER McCLURE

REFERENCES


- DEED VOL. 231 PAGE 631
- DEED VOL. 249 PAGE 737
- O.R. VOL. 40 PAGE 21
- PLAT VOL. 12 PAGE 579
- PLAT VOL. 17 PAGE 260
- BEARINGS FROM PLAT VOL. 12 PAGE 579



I CERTIFY THIS SURVEY TO BE CORRECT TO THE BEST OF MY KNOWLEDGE.


Jamie D. Darr
JAMIE D. DARR P.S. 7755
DATE: MAY 12, 2004

JDD\ALG
File Name: C:\JOBS1\S-296-04\ERZ

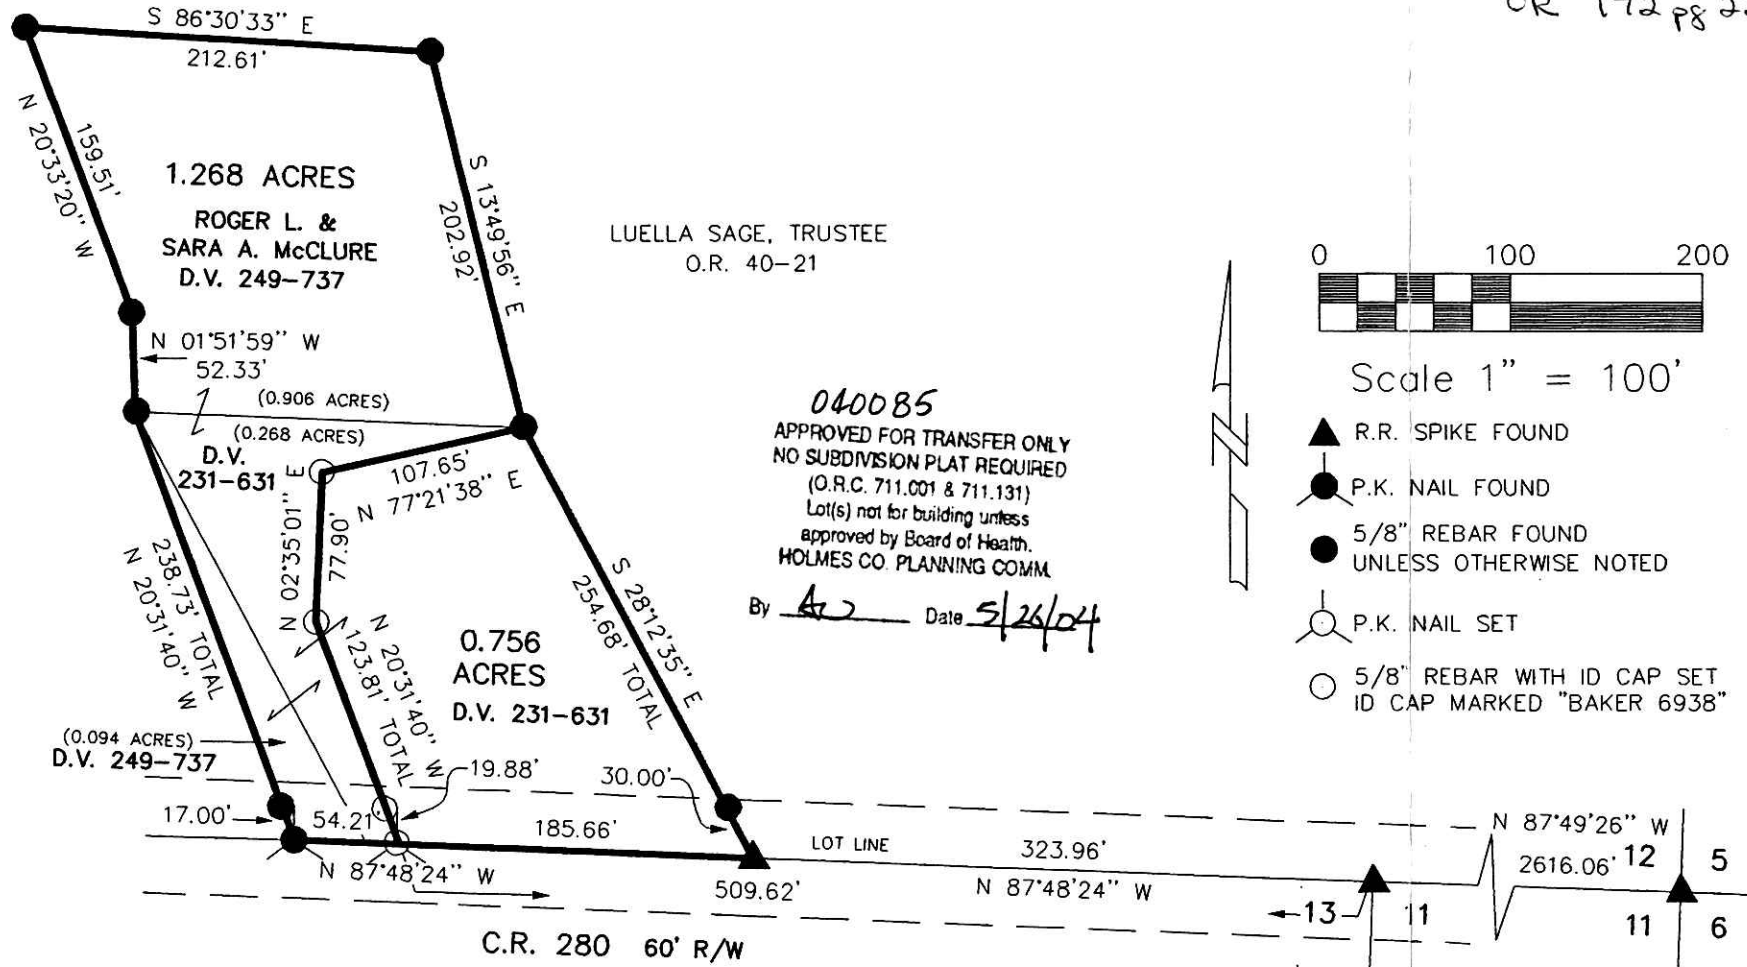

PLAT APPROVED

5/27/2004

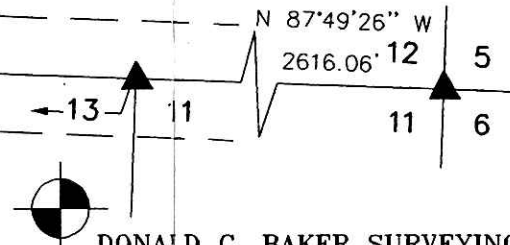

DONALD C. BAKER SURVEYING
138 N. CLAY ST.
MILLERSBURG, OHIO 44654
PH. 330-674-4788
FAX. 330-674-6027