

INDEXED

Instrument 200400030881 OR Book Page 19 87

BERLIN TOWNSHIP
1ST. QTR., LOT 14
T-9 N; R-6 W
HOLMES COUNTY, OHIO



SURVEYED FOR: JERRY ANDERSON

200400030881
MILLER &
MAST ATTYS
MILLERSBURG, OH

200400030881
Filed for Record in
HOLMES COUNTY, OH
SALLY MILLER
05-28-2004 At 03:57 pm.
SMALL PLAT 40.00
OR Book 19 Page 87 - 87
cr vol 172 page 2370

REFERENCES

- DEED VOL. 230 PAGE 447
- DEED VOL. 272 PAGE 944
- DEED VOL. 277 PAGE 979
- O.R. VOL. 50 PAGE 434
- PLAT VOL. 15 PAGE 125
- PLAT VOL. 16 PAGE 70
- PLAT VOL. 17 PAGE 419
- BEARINGS FROM PLAT VOL. 17 PAGE 419

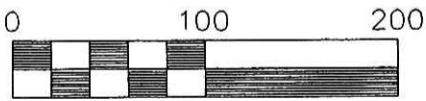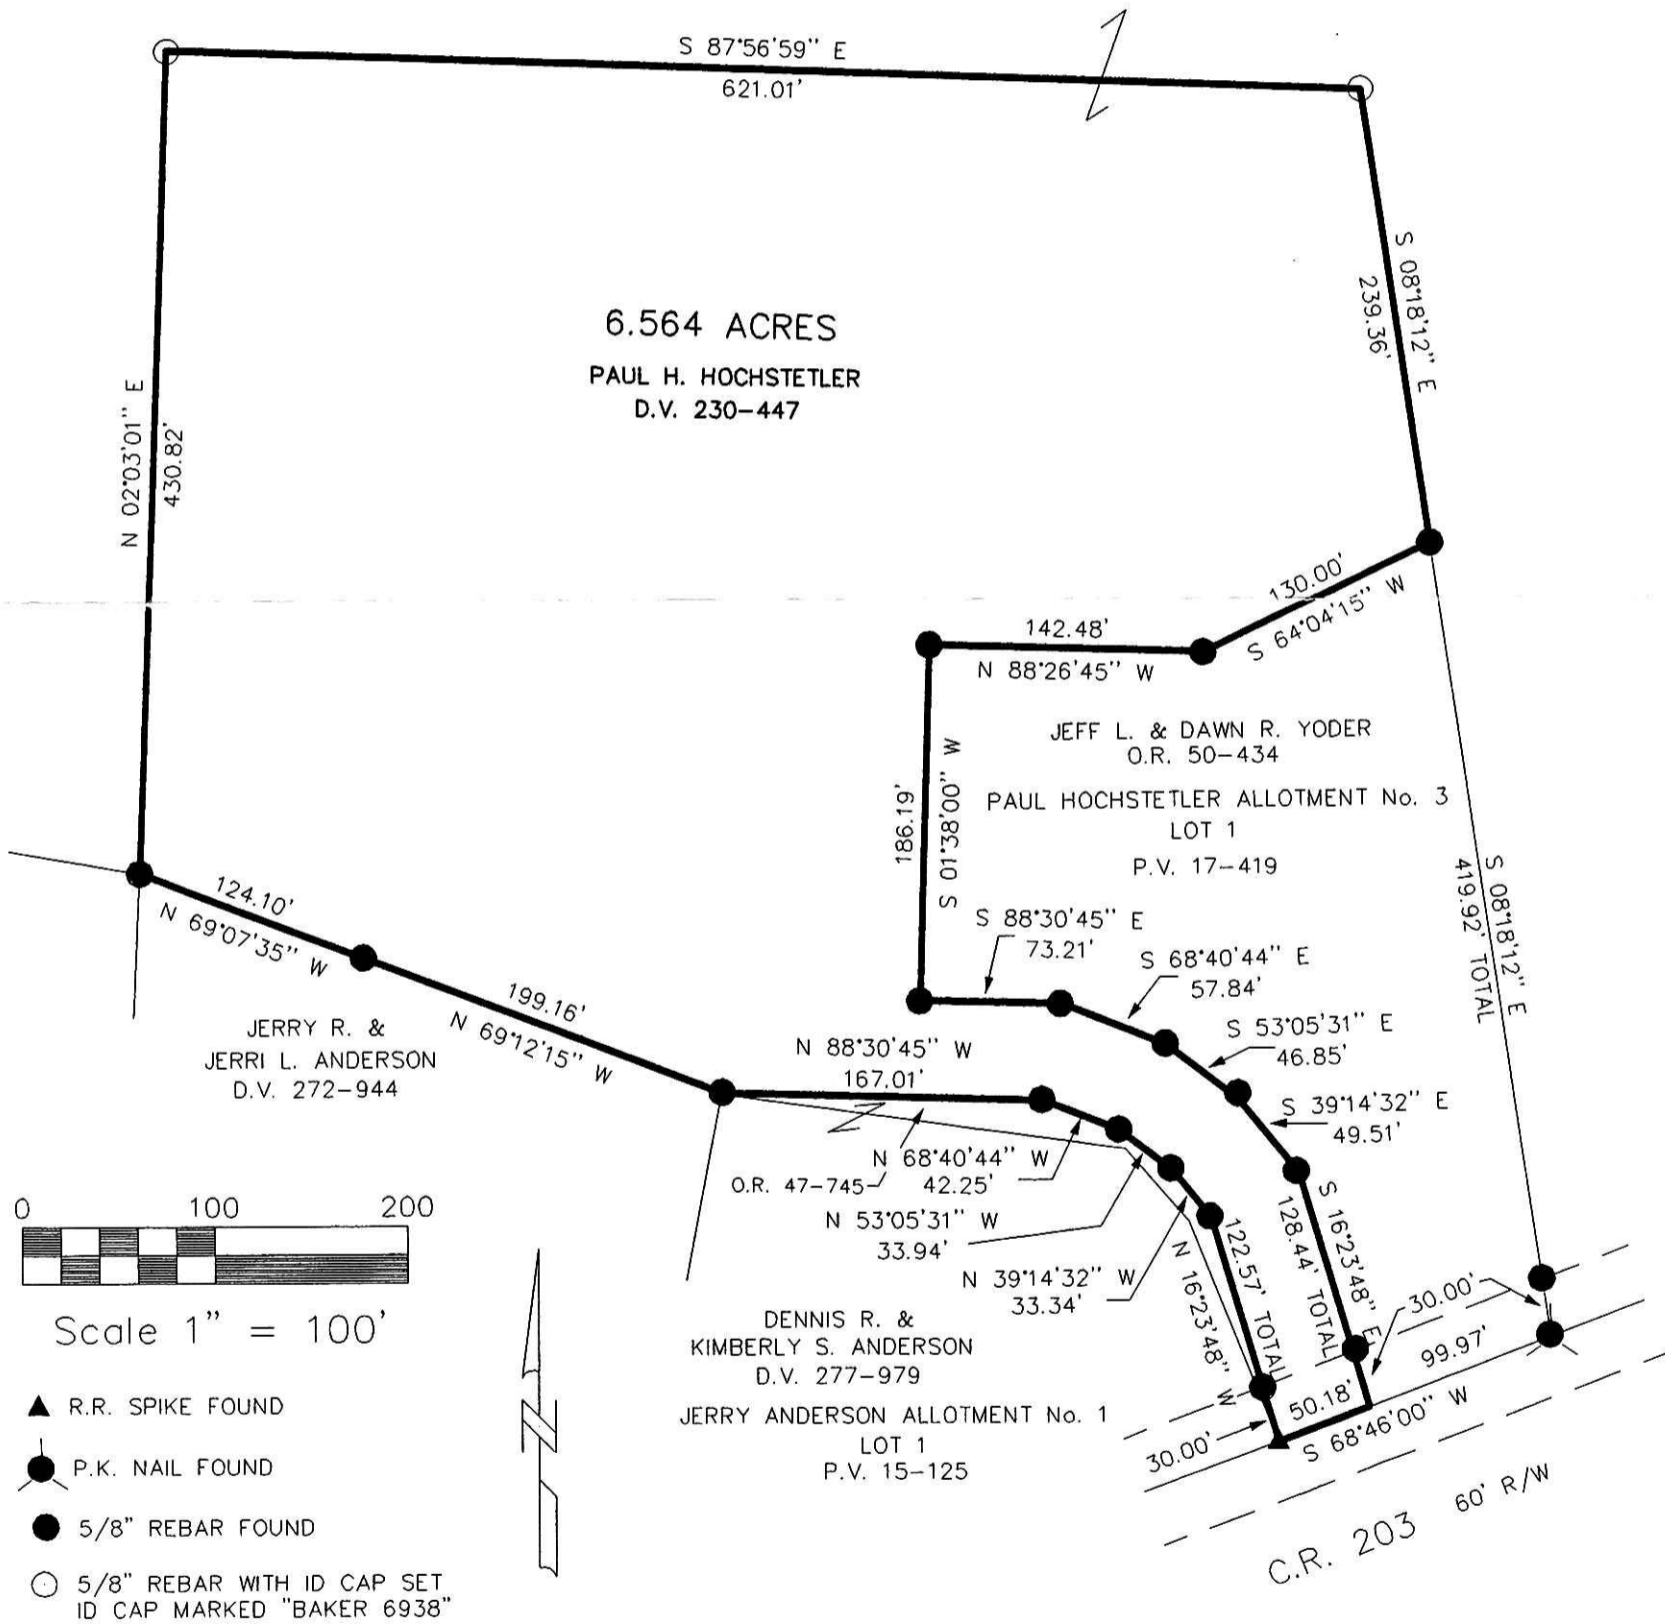

Scale 1" = 100'

- ▲ R.R. SPIKE FOUND
- P.K. NAIL FOUND
- 5/8" REBAR FOUND
- 5/8" REBAR WITH ID CAP SET ID CAP MARKED "BAKER 6938"

PLAT APPROVED

5/28/2004



I CERTIFY THIS SURVEY TO BE CORRECT TO THE BEST OF MY KNOWLEDGE.

J. D. Darr
 JAMIE D. DARR P.S. 7755
 DATE: MAY 17 2004

JDD\ALG
 File Name: C:\JOBS1\S-326-04\ERZ



DONALD C. BAKER SURVEYING
 138 N. CLAY ST.
 MILLERSBURG, OHIO 44654
 PH. 330-674-4788
 FAX. 330-674-6027