


INDEXED

200400030899
 SAMUEL M
 STEINEL ATTY
 MILLERSBURG, OH

200400030899
 Filed for Record in
 HOLMES COUNTY, OH
 SALLY MILLER
 06-01-2004 At 03:12 PM
 SMALL PLAT 40.00
 OR Book 19 Page 89 - 89
 ORV 172 Page 2468

RICHLAND TOWNSHIP
 N.W. QTR. SECTION 4
 T-8 N; R-9 W
 HOLMES COUNTY, OHIO

SURVEYED FOR: DON STITZLEIN

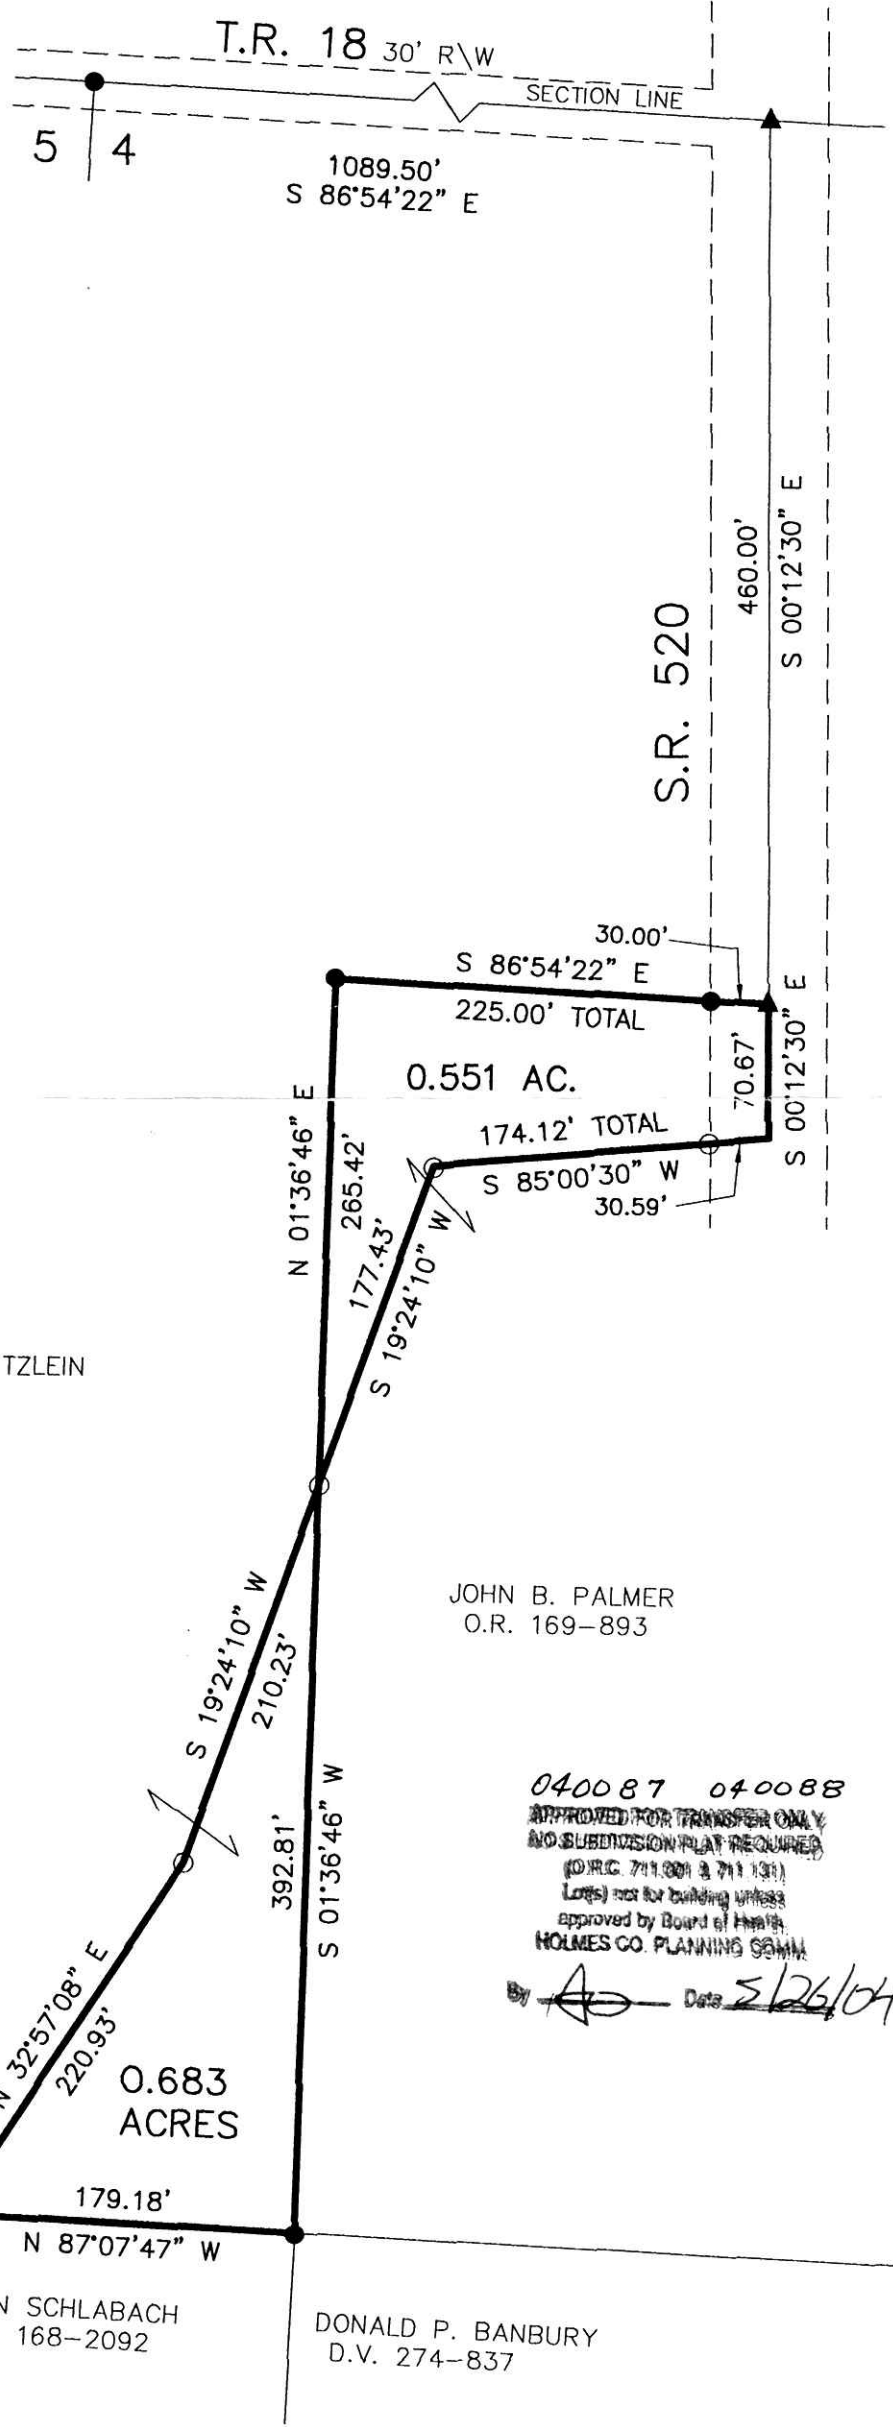

SCALE: 1"=100'

- 5/8" REBAR FOUND UNLESS OTHERWISE NOTED
- ▲ R.R. SPIKE FOUND
- 5/8" REBAR WITH I.D. CAP SET I.D. CAP MARKED "BAKER 6938"

REFERENCES

- DEED VOL. 274 PAGE 964
- DEED VOL. 274 PAGE 837
- O.R. VOL. 169 PAGE 893
- O.R. VOL. 168 PAGE 2092
- PLAT VOL. 15 PAGE 104
- PLAT VOL. 18 PAGE 625

BEARINGS FROM PLAT VOL 15 PAGE 104

J. DONALD & PATRICIA A. STITZLEIN
 D.V. 274-964



JOHN B. PALMER
 O.R. 169-893

040087 040088
 APPROVED FOR TRANSFER ONLY
 NO SUBDIVISION PLAT REQUIRED
 (O.R.C. 711.001 & 711.131)
 Lots not for building unless
 approved by Board of Health
 HOLMES CO. PLANNING COMM.

I CERTIFY THIS SURVEY TO BE CORRECT TO THE BEST OF MY KNOWLEDGE.

Donald C Baker
 DONALD C. BAKER P.S. 6938
 DATE: FEB 26, 2004
 KES\ERZ
 File Name: WORK2\S-94-04

By *[Signature]* Date *5/26/04*

DONALD C. BAKER SURVEYING
 138 N. CLAY ST.
 MILLERSBURG, OHIO, 44654
 PH. 330-674-4788
 FAX. 330-674-6027

IVAN SCHLABACH
 O.R. 168-2092

DONALD P. BANBURY
 D.V. 274-837

PLAT APPROVED

5/27/2004