


SALT CREEK TOWNSHIP
S.E. QTR. SECTION 8
T-14 N; R-12 W
HOLMES COUNTY, OHIO

SURVEYED FOR: MOSE YODER

REFERENCES

- DEED VOL. 220 PAGE 888
- DEED VOL. 263 PAGE 129
- DEED VOL. 265 PAGES 286 & 370
- PLAT VOL. 5 PAGE 151
- PLAT VOL. 10 PAGE 157
- PLAT VOL. 14 PAGE 562
- PLAT VOL. 17 PAGE 607
- BEARINGS FROM PLAT VOL 17 PAGE 607

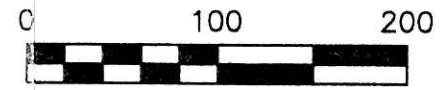


SCALE: 1"=100'

- STONE FOUND
- 5/8" REBAR FOUND UNLESS OTHERWISE NOTED
- 5/8" REBAR WITH I.D. CAP SET I.D. CAP MARKED "BAKER 6938"

040091
 APPROVED FOR TRANSFER ONLY
 NO SUBDIVISION PLAT REQUIRED
 (O.R.C. 711.001 & 711.131)
 Lot(s) not for building unless
 approved by Board of Health,
 HOLMES CO. PLANNING COMM.
 By AK Date 6/2/04

Subdivision is approvable for water wells
 and on-site sewage treatment. Per
 Holmes County District Board of Health

AK 6/2/04

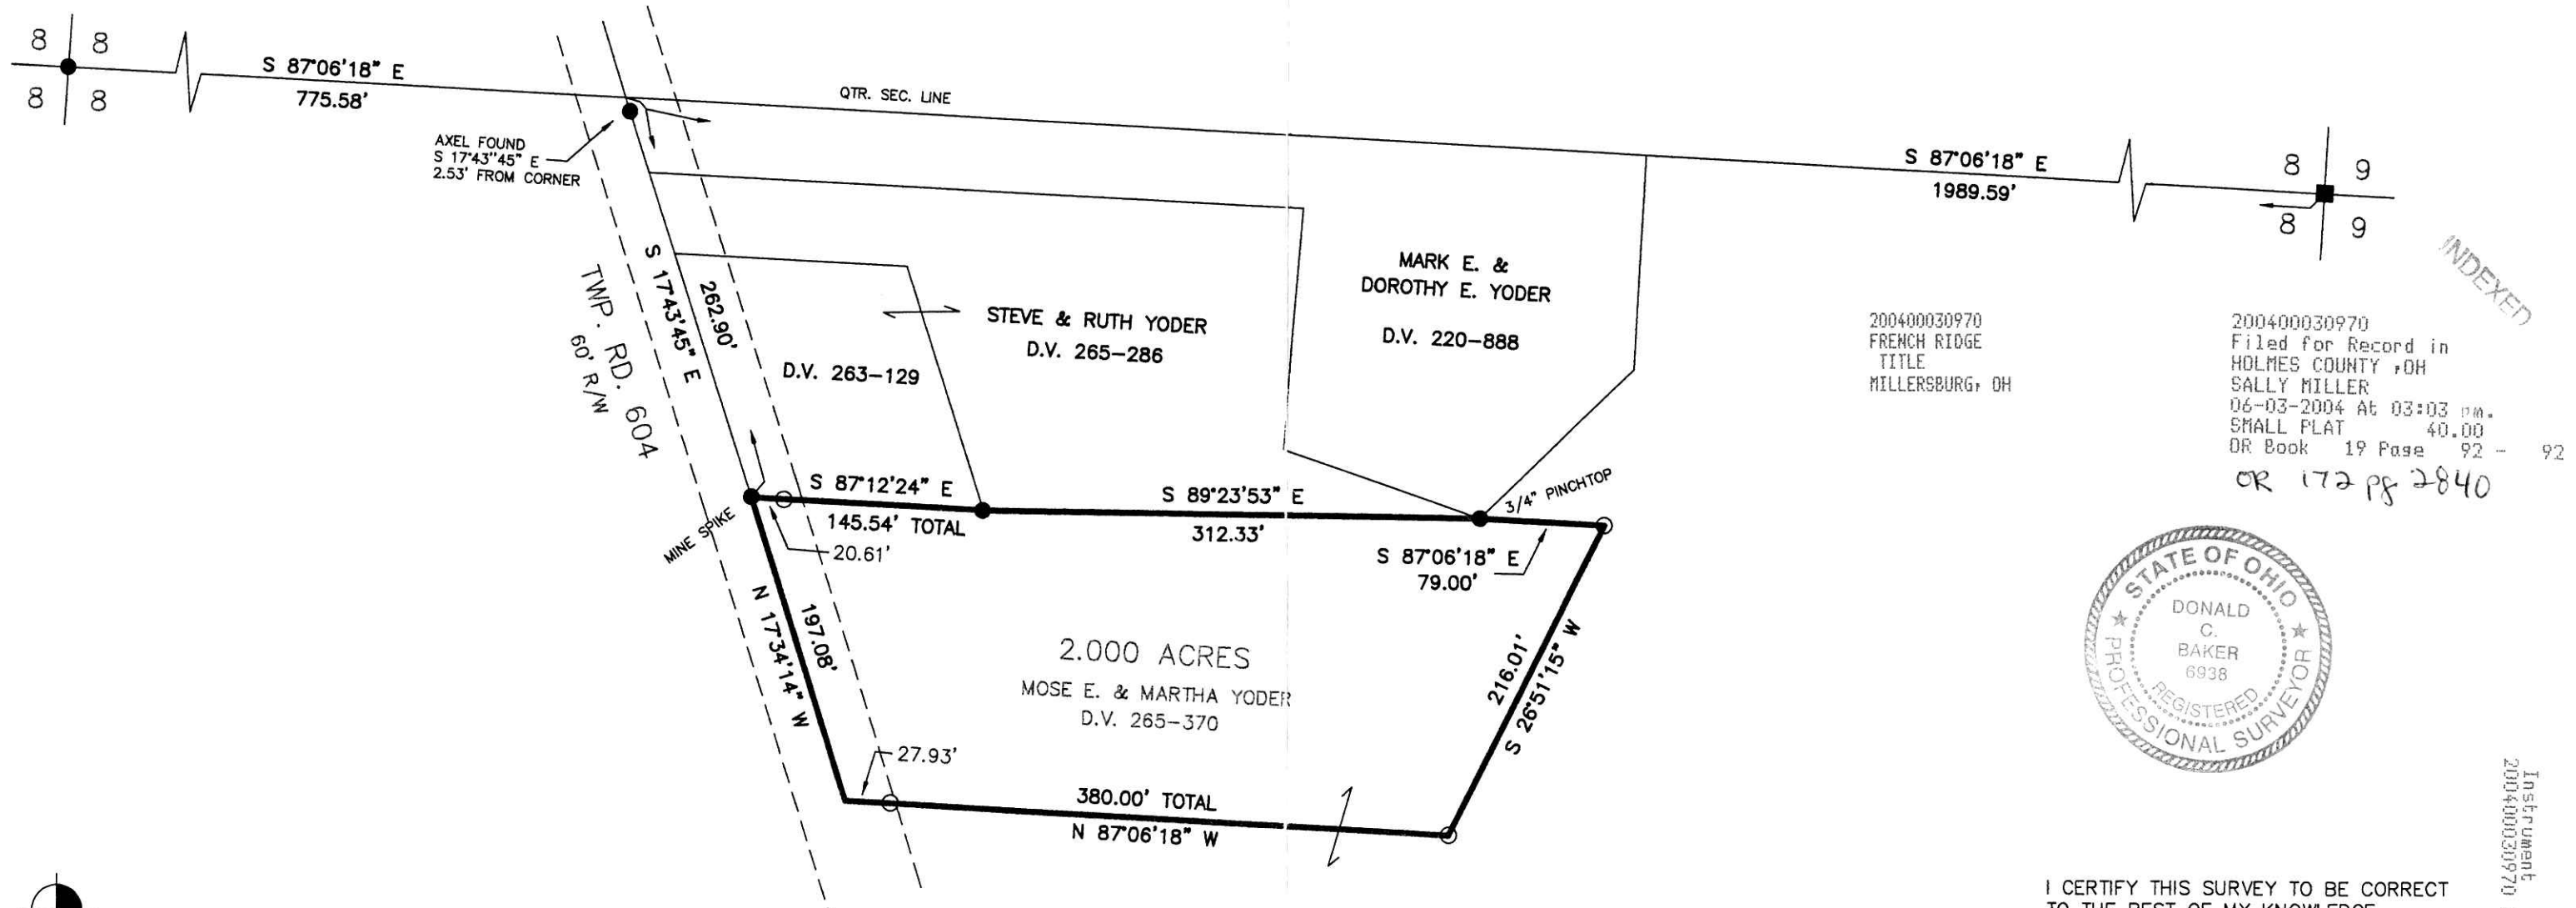

200400030970
 FRENCH RIDGE
 TITLE
 MILLERSBURG, OH

200400030970
 Filed for Record in
 HOLMES COUNTY, OH
 SALLY MILLER
 06-03-2004 At 03:03 pm.
 SMALL PLAT 40.00
 DR Book 19 Page 92 - 92
 OR 172 pg 2840

INDEXED



DONALD C. BAKER SURVEYING
 138 N. CLAY ST.
 MILLERSBURG, OHIO, 44654
 PH. 330-674-4788
 FAX. 330-674-6027

PLAT APPROVED

6/3/2004 b

I CERTIFY THIS SURVEY TO BE CORRECT
 TO THE BEST OF MY KNOWLEDGE.
Donald C. Baker
 DONALD C. BAKER P.S. 6938
 DATE: MARCH 10, 2004
 KES\AEG
 File Name: WORK2\S-137A-04\ERZ

Instrument
 200400030970 OR
 Book Page
 19 92