

RESURVEY OF O.R. VOL. 111 PAGE 826
MECHANIC TOWNSHIP
2ND. QTR., LOT 28
T-8 N; R-6 W
HOLMES COUNTY, OHIO

SURVEYED FOR: DAVID MILLER

REFERENCES:

- DEED VOL. 280 PAGE 63
- O.R. VOL. 41 PAGE 715
- O.R. VOL. 111 PAGE 826
- PLAT VOL. 4 PAGE 135
- PLAT VOL. 7 PAGE 713
- PLAT VOL. 8 PAGE 171
- BEARINGS FROM PLAT VOL. 4 PAGE 135

0 100' 200'




SCALE: 1"=100'

- 5/8" REBAR FOUND UNLESS OTHERWISE NOTED
- △ R.R. SPIKE SET
- 5/8" REBAR WITH I.D. CAP SET I.D. CAP MARKED "BAKER 6938"



200400031177
HOLMES CTY
TITLE
MILLERSBURG, OH

200400031177
Filed for Record in
HOLMES COUNTY, OH
SALLY MILLER
06-15-2004 At 01:59 PM.
SMALL PLAT 40.00
DR Book 19 Page 100 - 100
or vol 173 pg 278

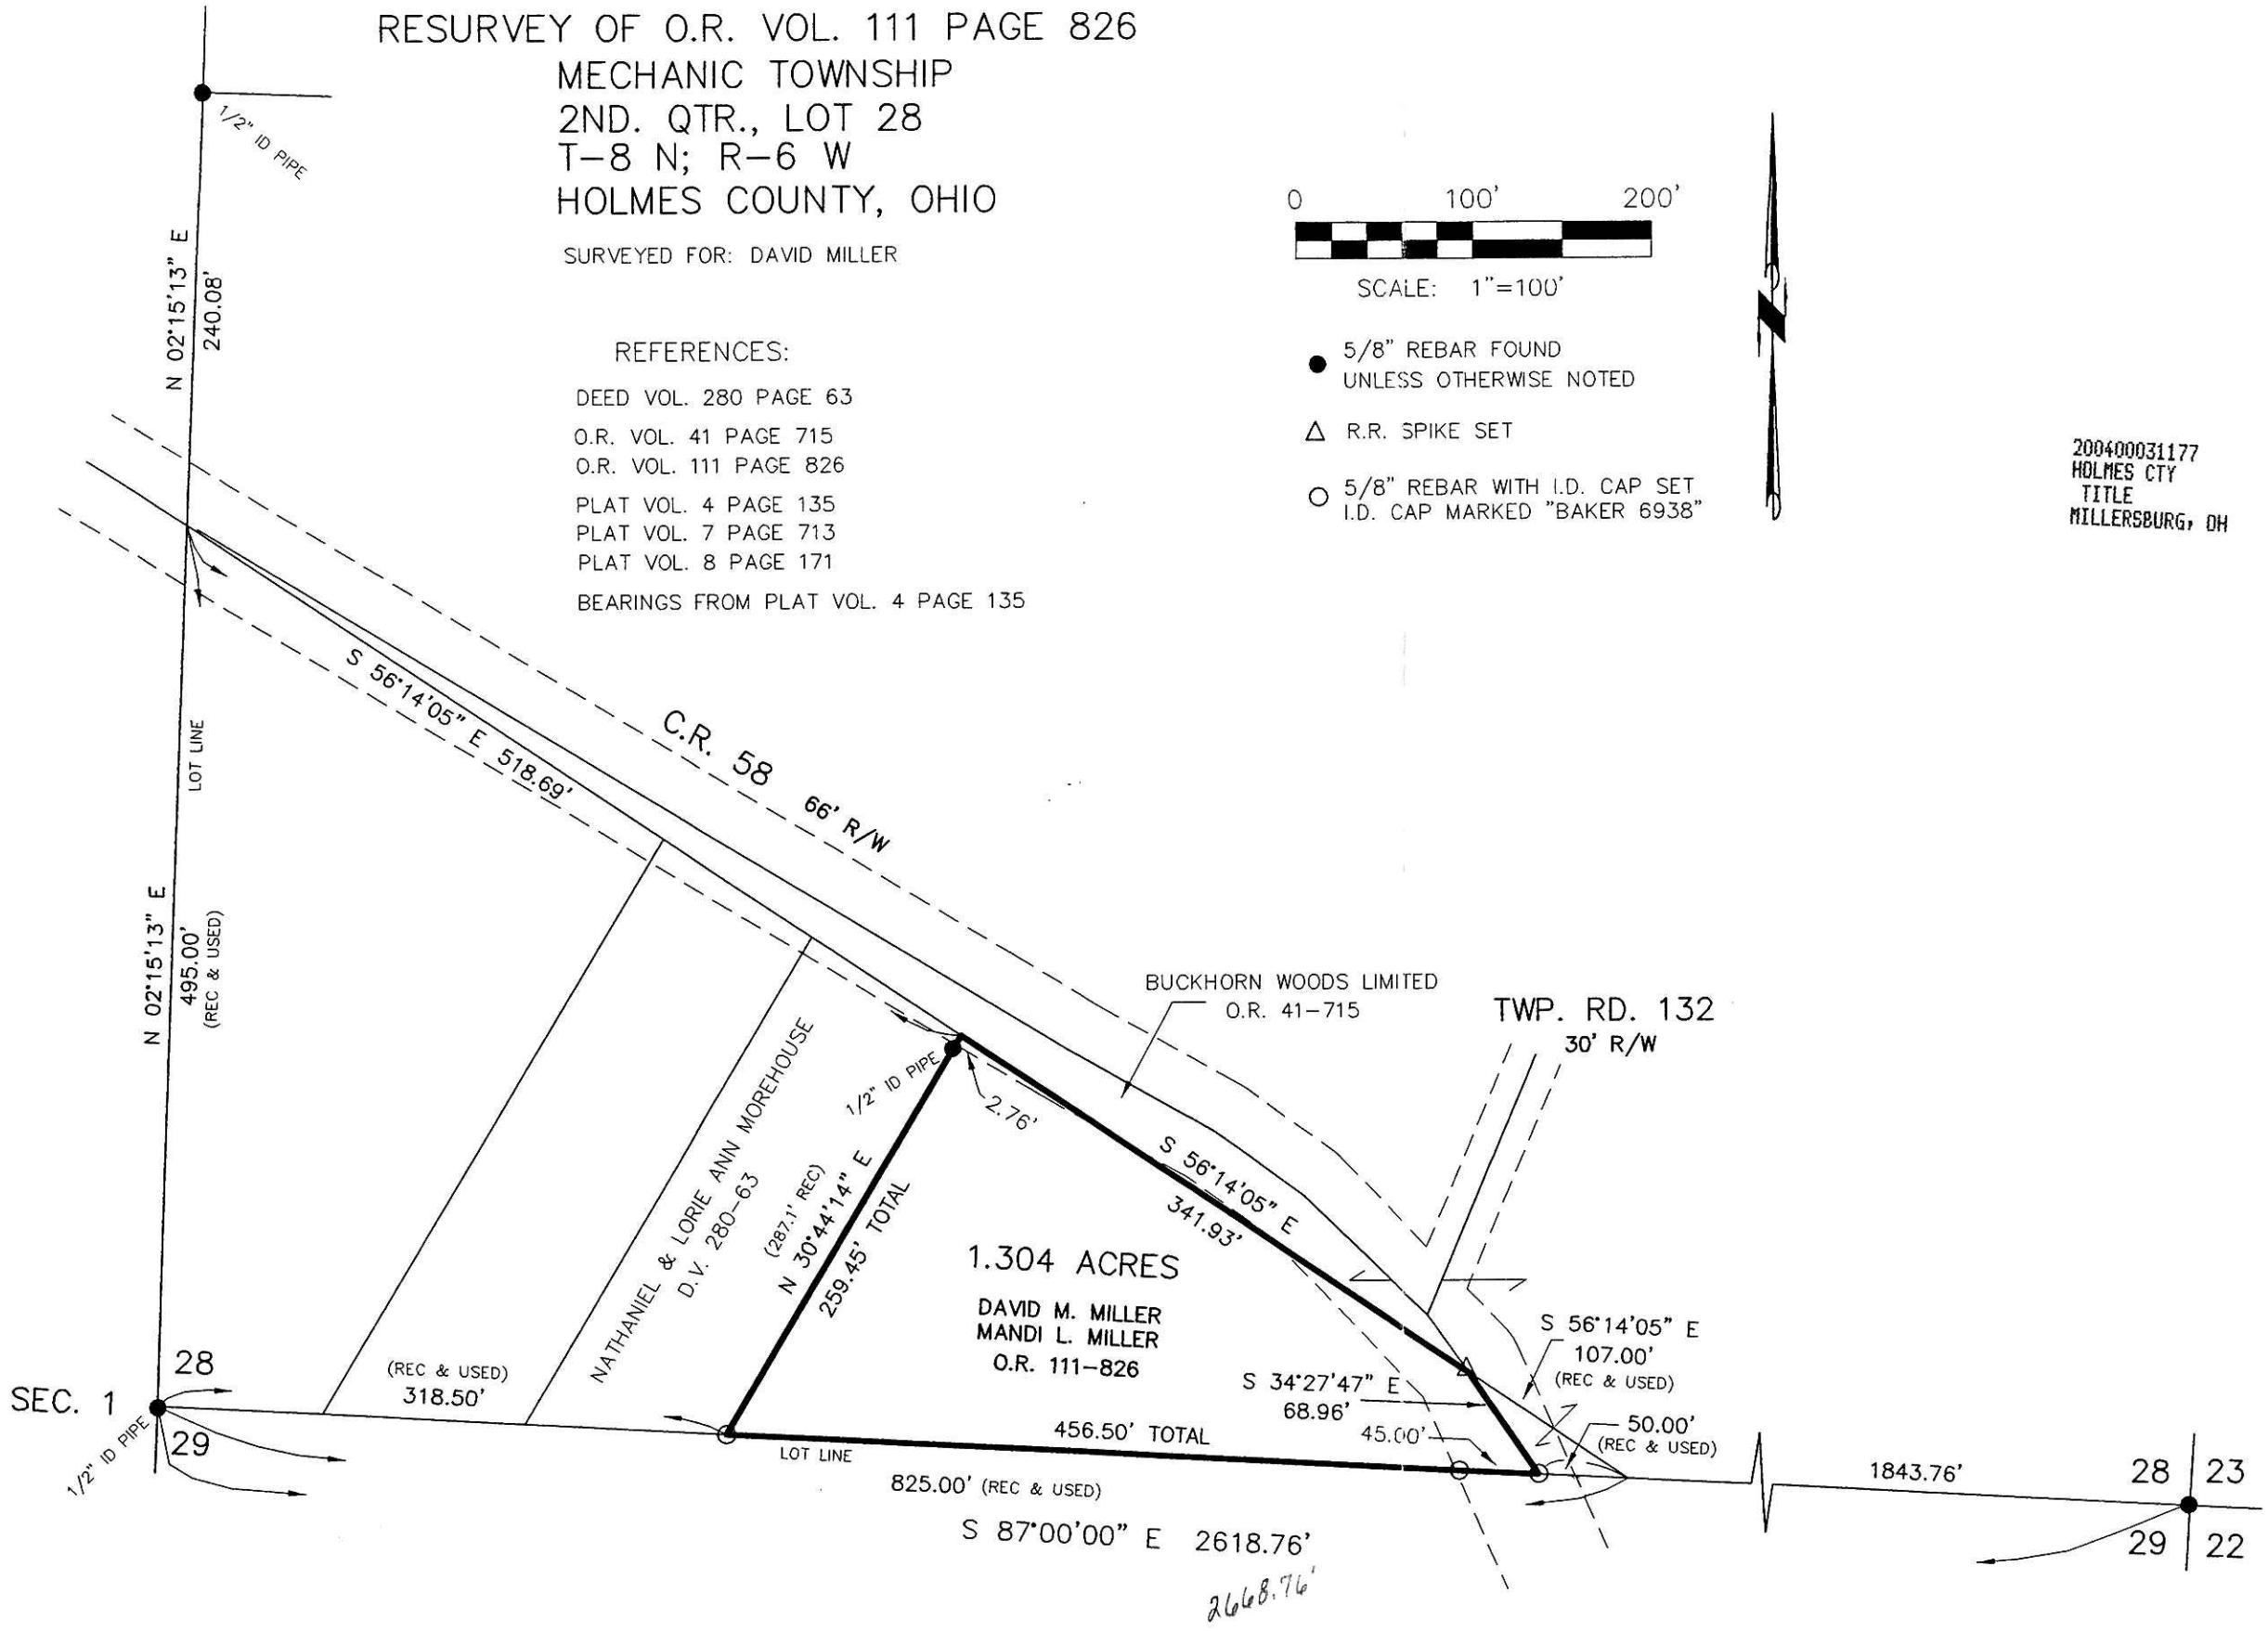

I CERTIFY THIS SURVEY TO BE CORRECT TO THE BEST OF MY KNOWLEDGE.

Donald C. Baker
DONALD C. BAKER PS 6938
DATE: JUNE 7, 2004
ERZ\ALG
File Name: C:\WORK\S-332-04\ERZ



DONALD C. BAKER SURVEYING
138 N. CLAY ST.
MILLERSBURG, OH 44654
PH. 330-674-4788
FAX: 330-674-6027

PLAT APPROVED

6/10/2004