

200400031289
PAUL MILLER, ATTY

Instrument Book Page
200400031289 DR 19 103

BERLIN TOWNSHIP
1ST. QTR., LOTS 14 & 19
T-9 N; R-6 W
HOLMES COUNTY, OHIO


SURVEYED FOR: PAUL WEAVER

200400031289
Filed for Record in
HOLMES COUNTY, OH
SALLY MILLER
06-21-2004 At 02:38 pm.
SMALL PLAT 40.00
DR Book 19 Page 103 - 103
OR Vol 173 page 803



SCALE: 1"=200'

- ▲ R.R. SPIKE FOUND
- 5/8" REBAR FOUND UNLESS OTHERWISE NOTED
- 5/8" REBAR WITH I.D. CAP SET I.D. CAP MARKED "BAKER 6938"

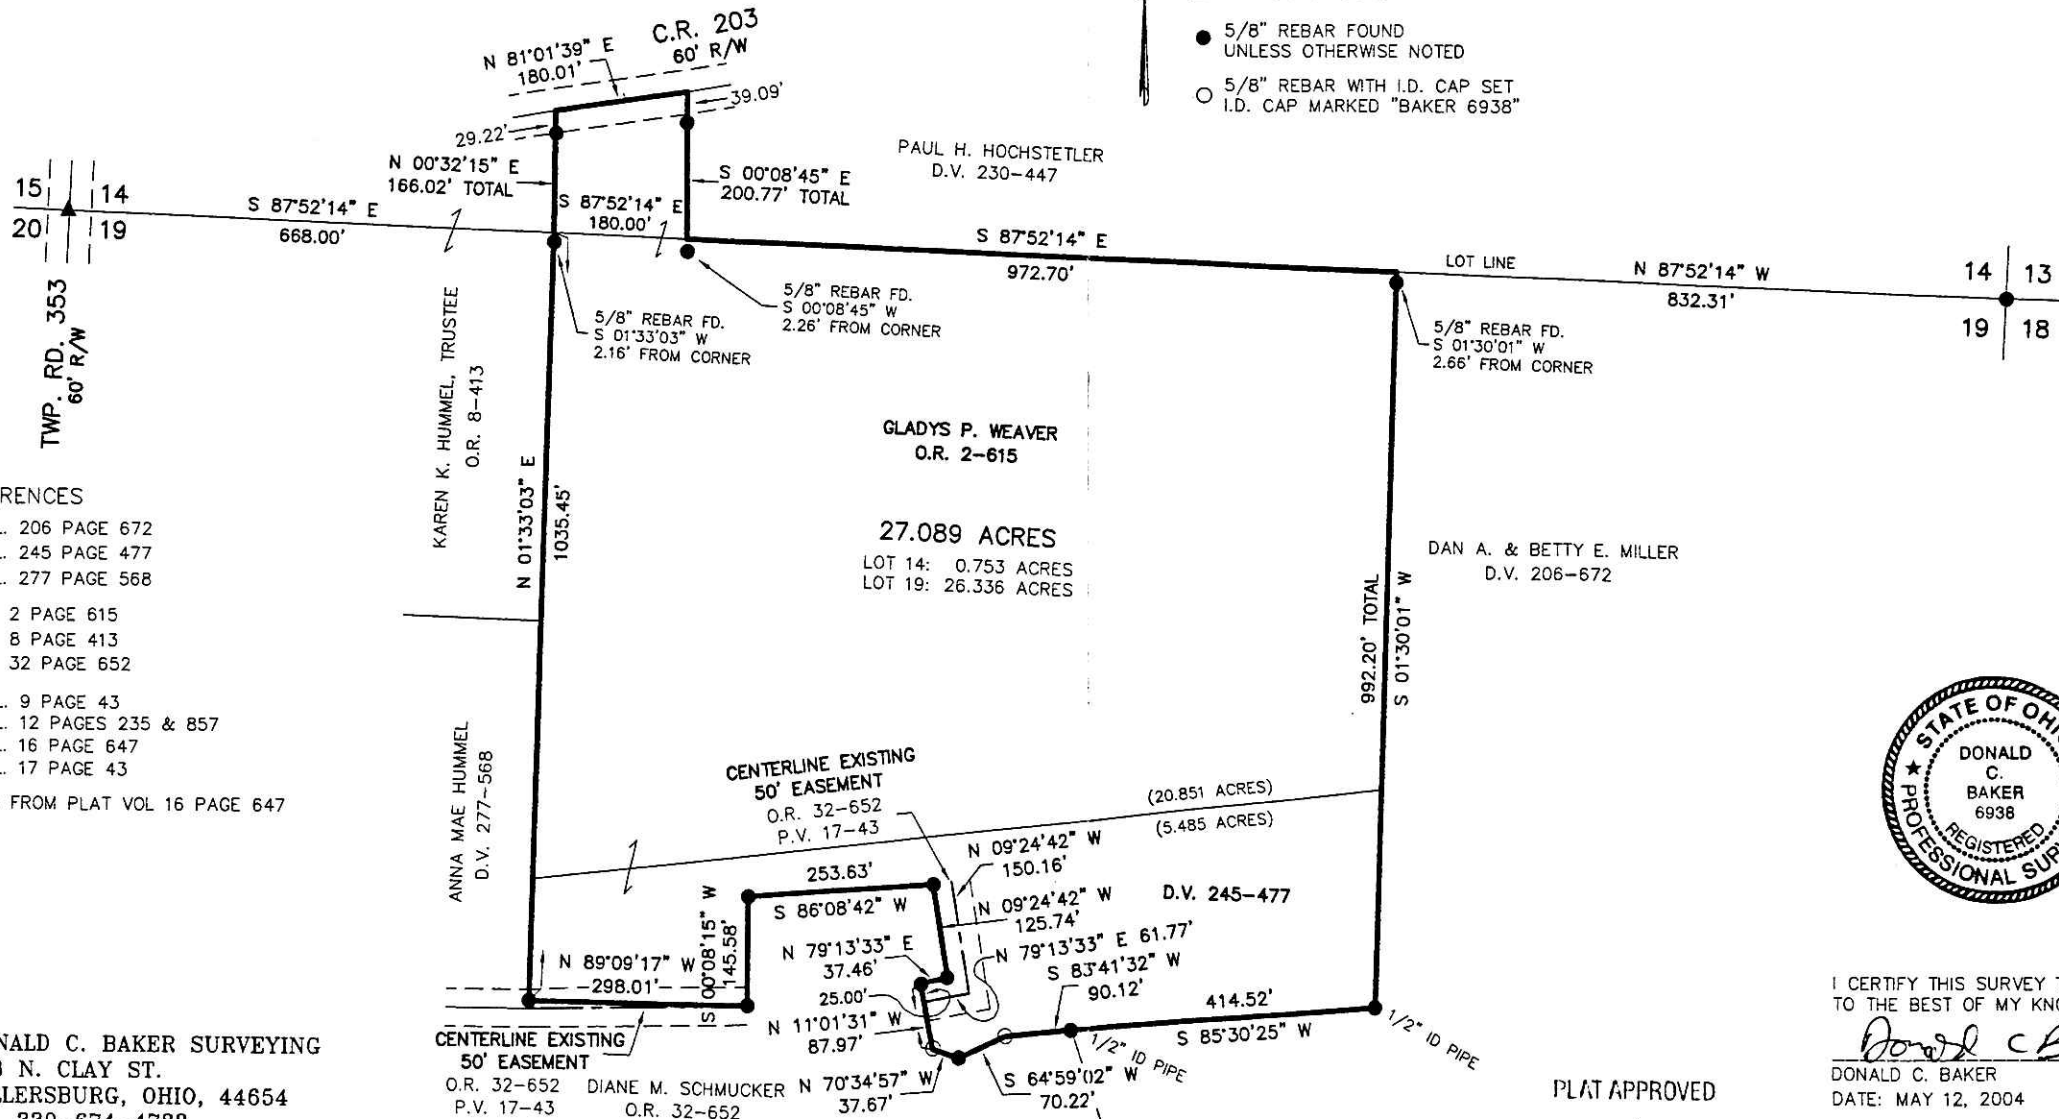

REFERENCES

DEED VOL. 206 PAGE 672
DEED VOL. 245 PAGE 477
DEED VOL. 277 PAGE 568

O.R. VOL. 2 PAGE 615
O.R. VOL. 8 PAGE 413
O.R. VOL. 32 PAGE 652

PLAT VOL. 9 PAGE 43
PLAT VOL. 12 PAGES 235 & 857
PLAT VOL. 16 PAGE 647
PLAT VOL. 17 PAGE 43

BEARINGS FROM PLAT VOL 16 PAGE 647



DONALD C. BAKER SURVEYING
138 N. CLAY ST.
MILLERSBURG, OHIO, 44654
PH. 330-674-4788
FAX. 330-674-6027



I CERTIFY THIS SURVEY TO BE CORRECT TO THE BEST OF MY KNOWLEDGE.

Donald C. Baker
DONALD C. BAKER P.S. 6938
DATE: MAY 12, 2004

PLAT APPROVED

6/7/2004

FDB\ERZ
File Name: WORK2\S-261-04\ERZ