

Instrument Book Page
200400031445 DR 19 111

CLARK TOWNSHIP
S.E. QTR. SECTION 3
T-8 N; R-5 W
HOLMES COUNTY, OHIO

SURVEYED FOR: ROBERT A. MILLER

200400031445
CRITCHFIELD...
& JOHNSTON ATTYS
MILLERSBURG, OH




200400031445
Filed for Record in
HOLMES COUNTY, OH
SALLY MILLER
06-29-2004 At 11:03 am.
SMALL PLAT 40.00
DR Book 19 Page 111 - 111

OR 173 pg 1536

REFERENCES:

- DEED VOL. 118 PAGE 559
- DEED VOL. 129 PAGE 580
- DEED VOL. 181 PAGE 346
- DEED VOL. 258 PAGE 628
- DEED VOL. 259 PAGE 789
- DEED VOL. 279 PAGE 279

- PLAT VOL. 13 PAGE 185
- PLAT VOL. 14 PAGE 314
- BEARINGS FROM PLAT VOL. 14 PAGE 314

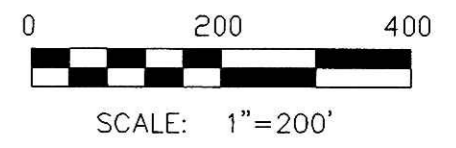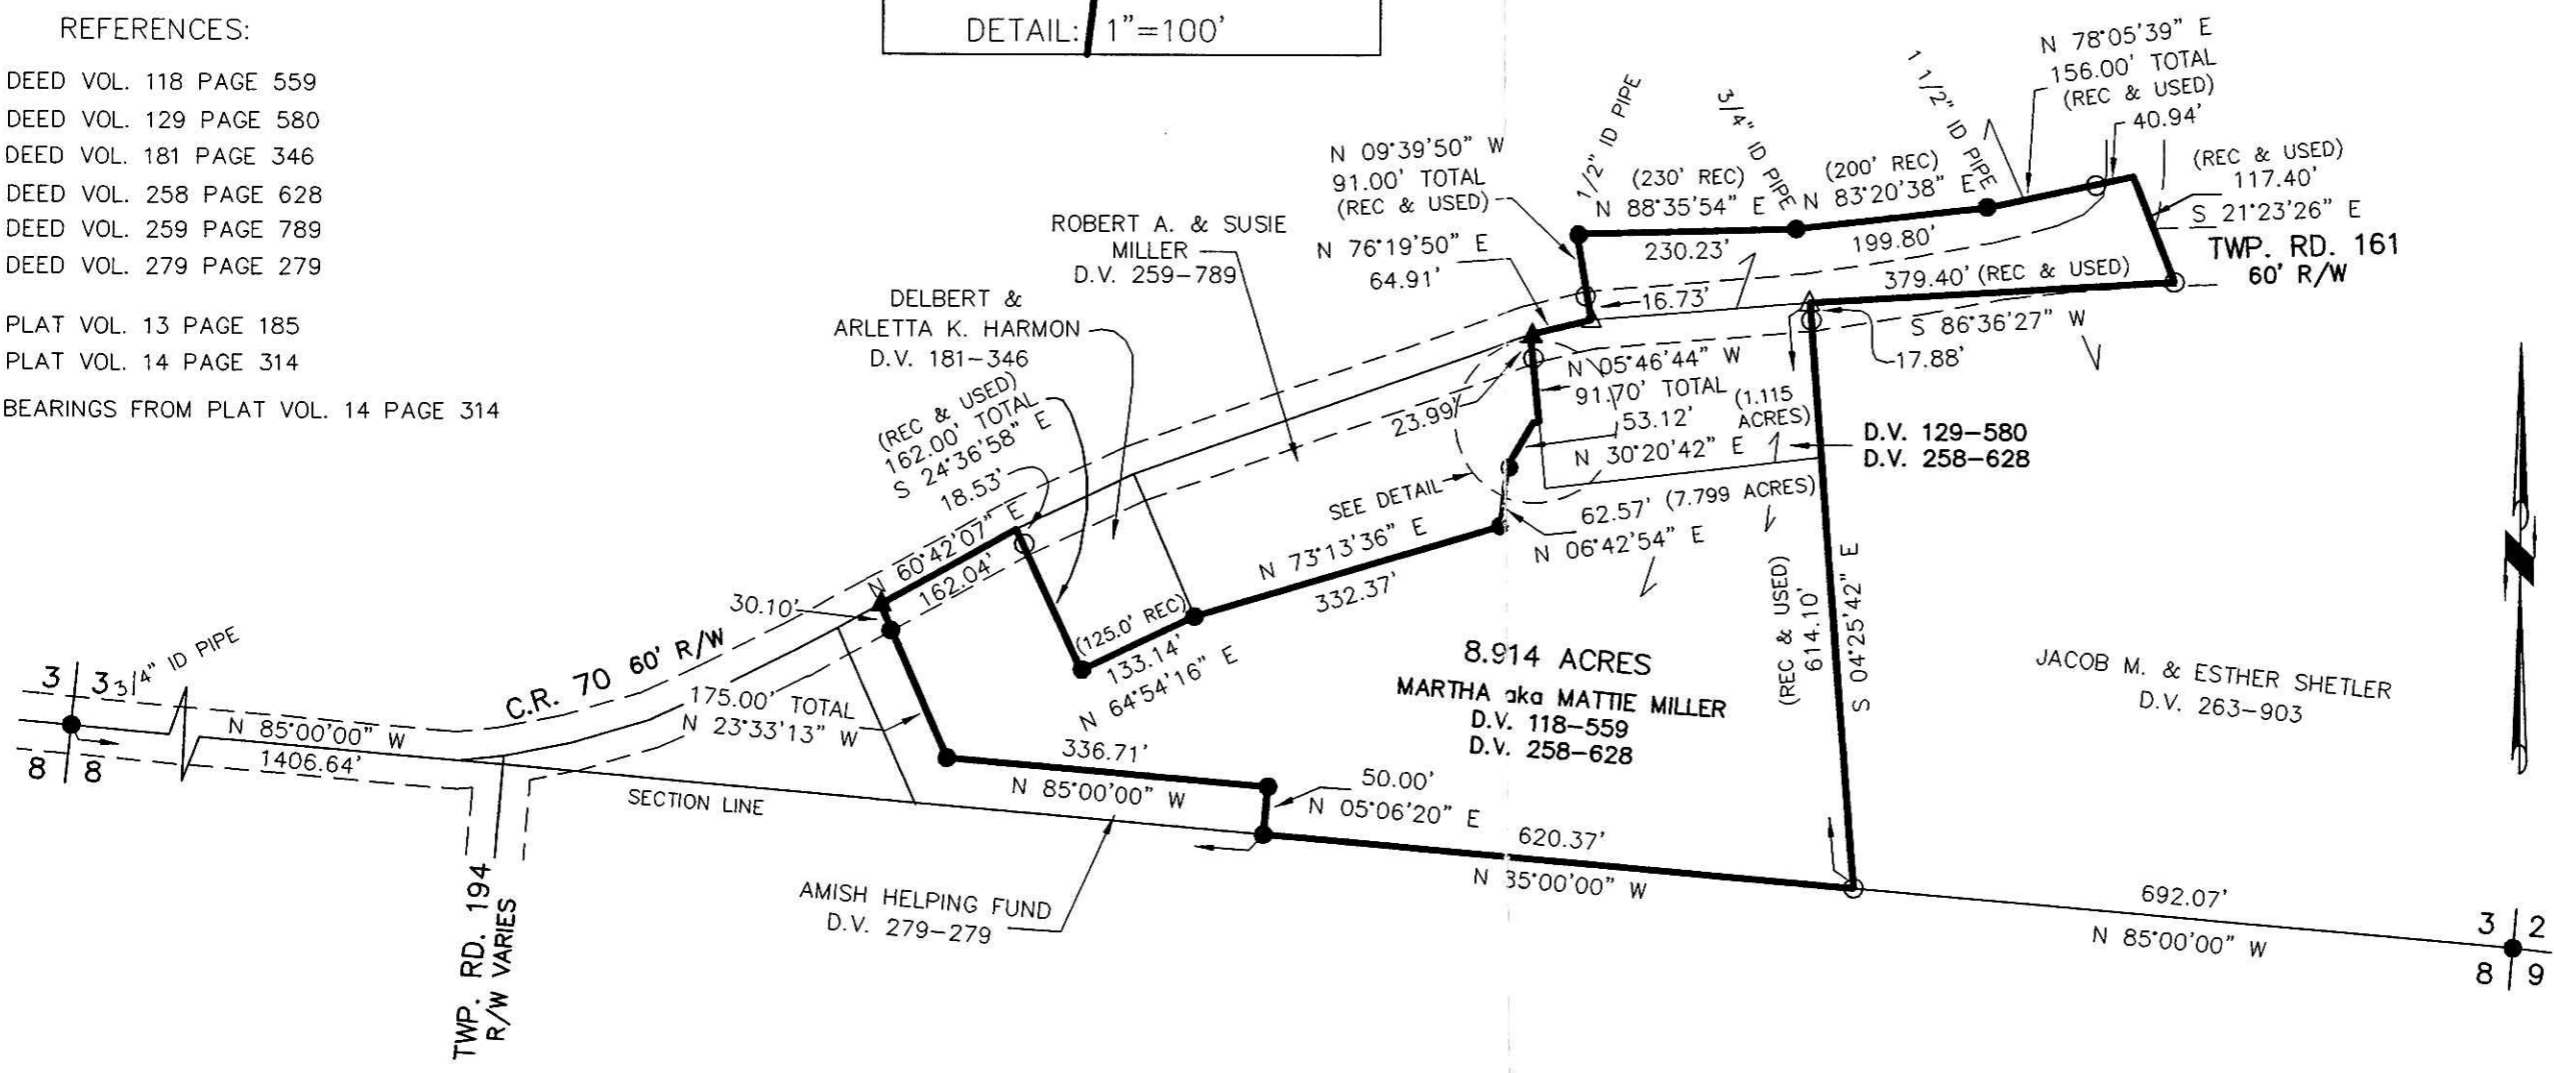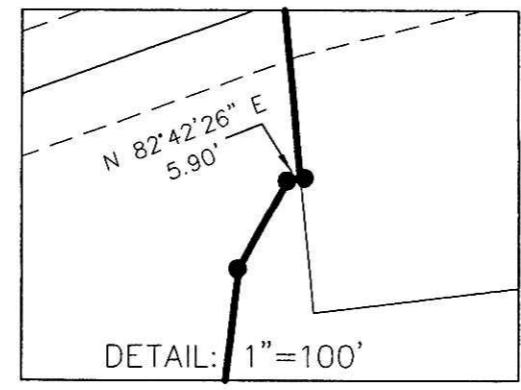

- ▲ R.R. SPIKE FOUND
- 5/8" REBAR FOUND UNLESS OTHERWISE NOTED
- △ R.R. SPIKE SET
- 5/8" REBAR WITH I.D. CAP SET I.D.; CAP MARKED "BAKER 6938"



DONALD C. BAKER SURVEYING
138 N. CLAY ST.
MILLERSBURG, OH 44654
PH. 330-674-4788
FAX: 330-674-6027

I CERTIFY THIS SURVEY TO BE CORRECT TO THE BEST OF MY KNOWLEDGE.

DONALD C. BAKER PS 6938
DATE: MAY 20, 2004
FDB\JH
File Name: C:\WORK\S-307-04\ERZ

PLAT APPROVED

6/28/2004