

WASHINGTON TOWNSHIP
S.W. QTR. SECTION 10
N.W. QTR. SECTION 15
T-19 N; R-15 W
HOLMES COUNTY, OHIO

SURVEYED FOR: MIKE KICK

REFERENCES:

- DEED VOL. 162 PAGE 77
- O.R. VOL. 87 PAGE 328
- PLAT VOL. 18 PAGE 74
- BEARINGS FROM PLAT VOL. 18 PAGE 74




SCALE: 1"=300'

- 5/8" REBAR FOUND UNLESS OTHERWISE NOTED
- 5/8" REBAR WITH I.D. CAP SET I.D. CAP MARKED "BAKER 6938"

200400031615
HOLMES CTY
TITLE
MILLERSBURG, OH

Instrument Book Page
200400031615 OR 19 121

200400031615
Filed for Record in
HOLMES COUNTY, OH
SALLY MILLER
07-09-2004 At 10:22 am.
SMALL PLAT 40.00
OR Book 19 Page 121 - 121
OR vol 173 page 2359

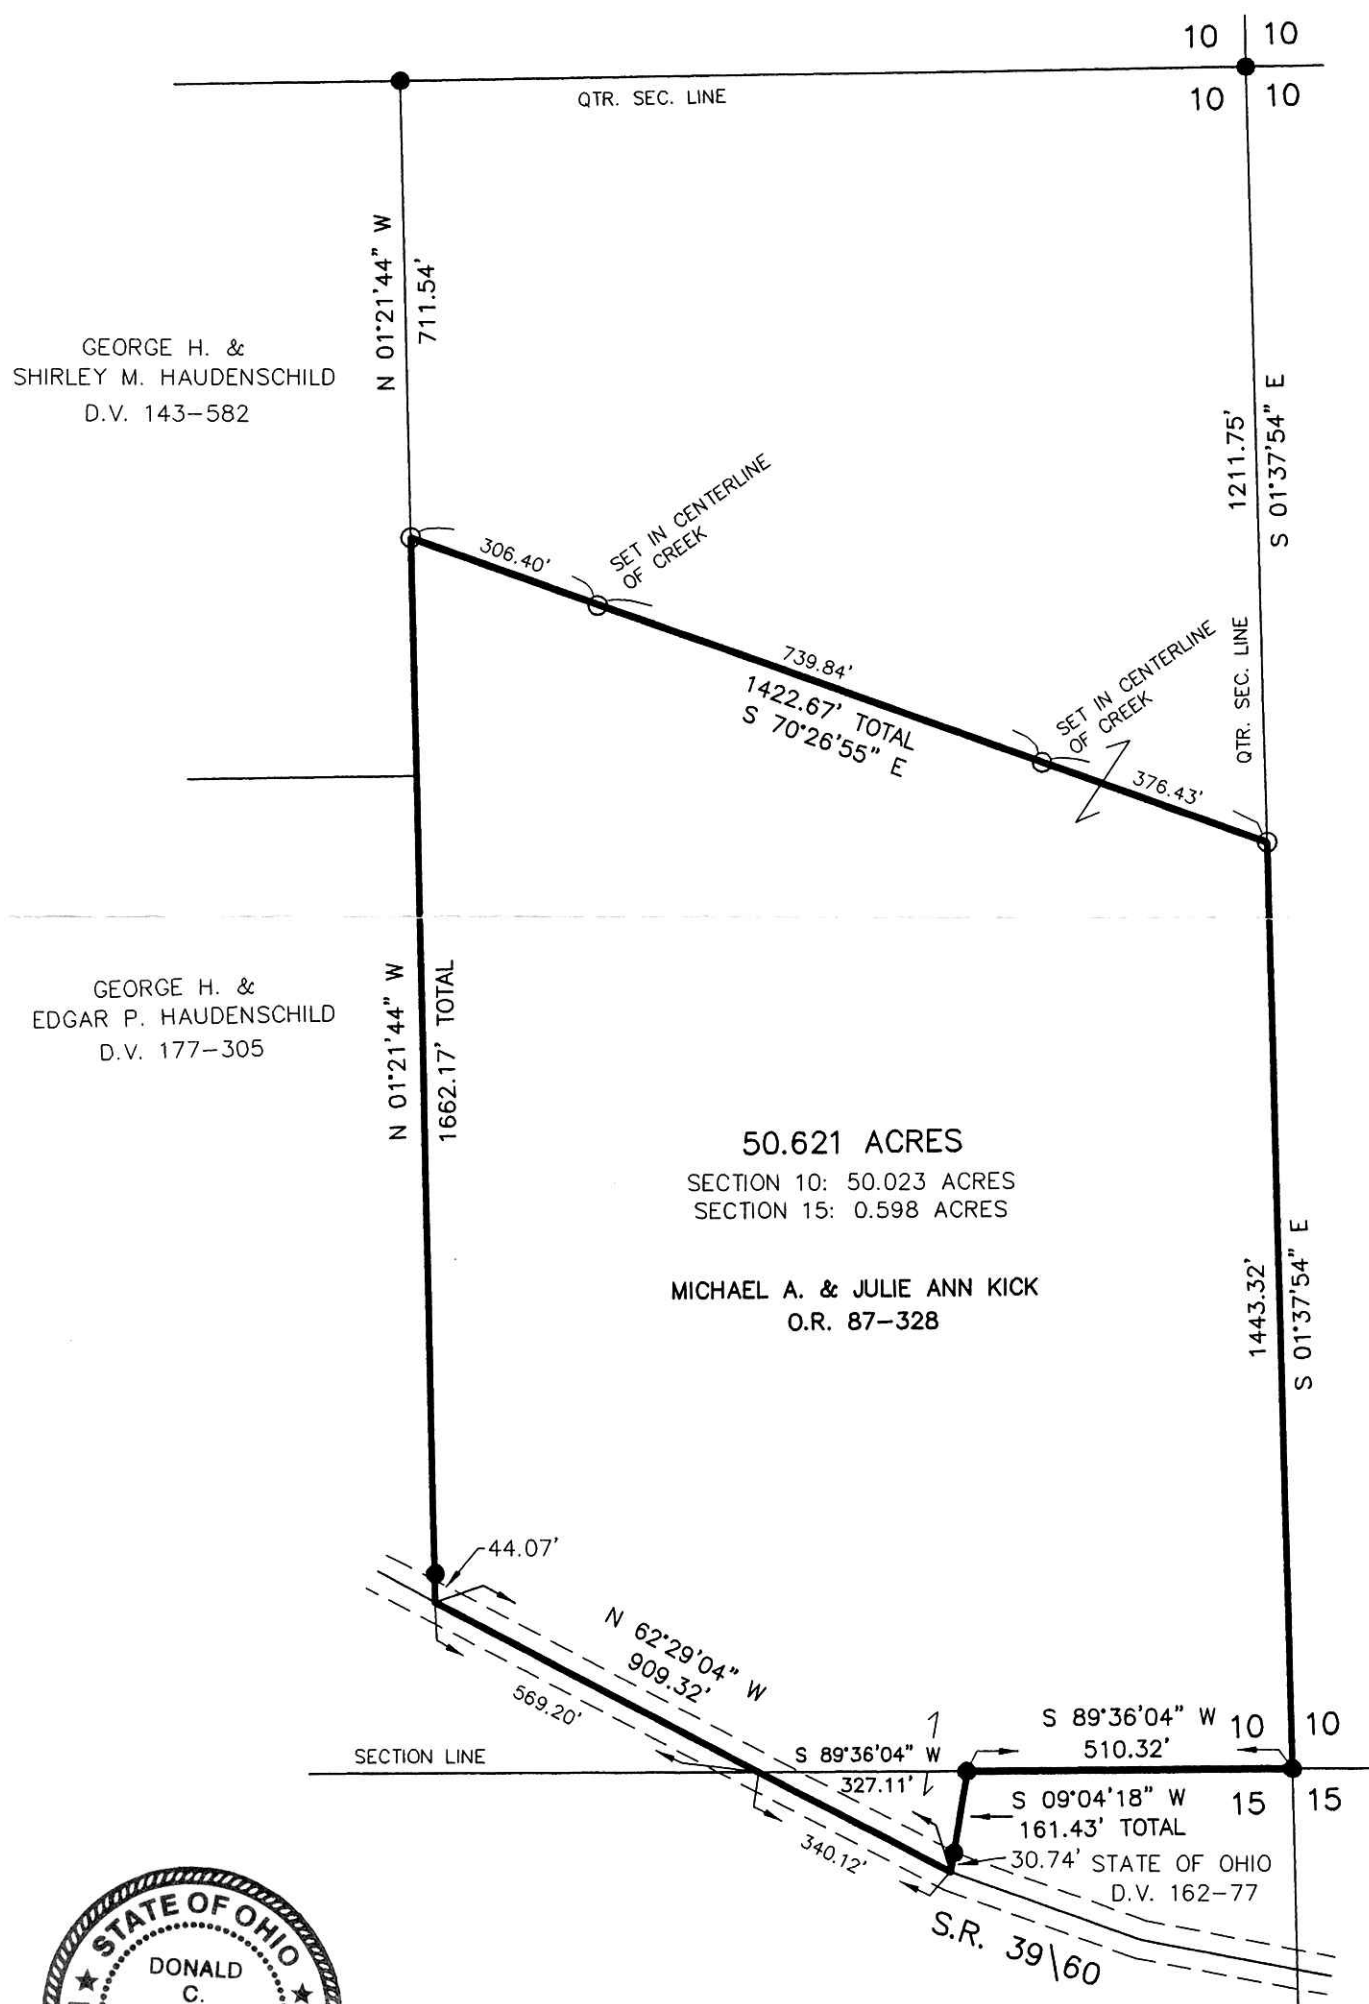

PLAT APPROVED

7/6/2004

I CERTIFY THIS SURVEY TO BE CORRECT TO THE BEST OF MY KNOWLEDGE.

Donald C. Baker
 DONALD C. BAKER PS 6938
 DATE: JUNE 4, 2004
 KES\JAH
 File Name: C:\WORK\S-386-04\ERZ



DONALD C. BAKER SURVEYING
 138 N. CLAY ST.
 MILLERSBURG, OH 44654
 PH. 330-674-4788
 FAX: 330-674-6027