

WALNUT CREEK TOWNSHIP
N.W. & S.W. QTRS. SECTION 15
T-9 N; R-4 W
HOLMES COUNTY, OHIO

SURVEYED FOR: ABE YODER JR.

200400031709
MILLER &
MAST ATTYS
MILLERSBURG, OH

200400031709
Filed for Record in
HOLMES COUNTY, OH
SALLY MILLER
07-15-2004 At 01:36 pm.
PLAT MED 43.20
OR Book 19 Page 123 - 123
OR vol 173 page 2729
2732


REFERENCES:

DEED VOL. 182 PAGE 326
DEED VOL. 225 PAGES 578 & 583
DEED VOL. 240 PAGE 740
DEED VOL. 252 PAGE 661
DEED VOL. 264 PAGE 115
DEED VOL. 265 PAGE 868
DEED VOL. 278 PAGE 556


O.R. VOL. 15 PAGES 59 & 63
O.R. VOL. 114 PAGE 992

PLAT VOL. 2 PAGE 325
PLAT VOL. 12 PAGES 83 & 741
PLAT VOL. 14 PAGE 192
PLAT VOL. 15 PAGE 34

BEARINGS FROM PLAT VOL. 12 PAGE 83

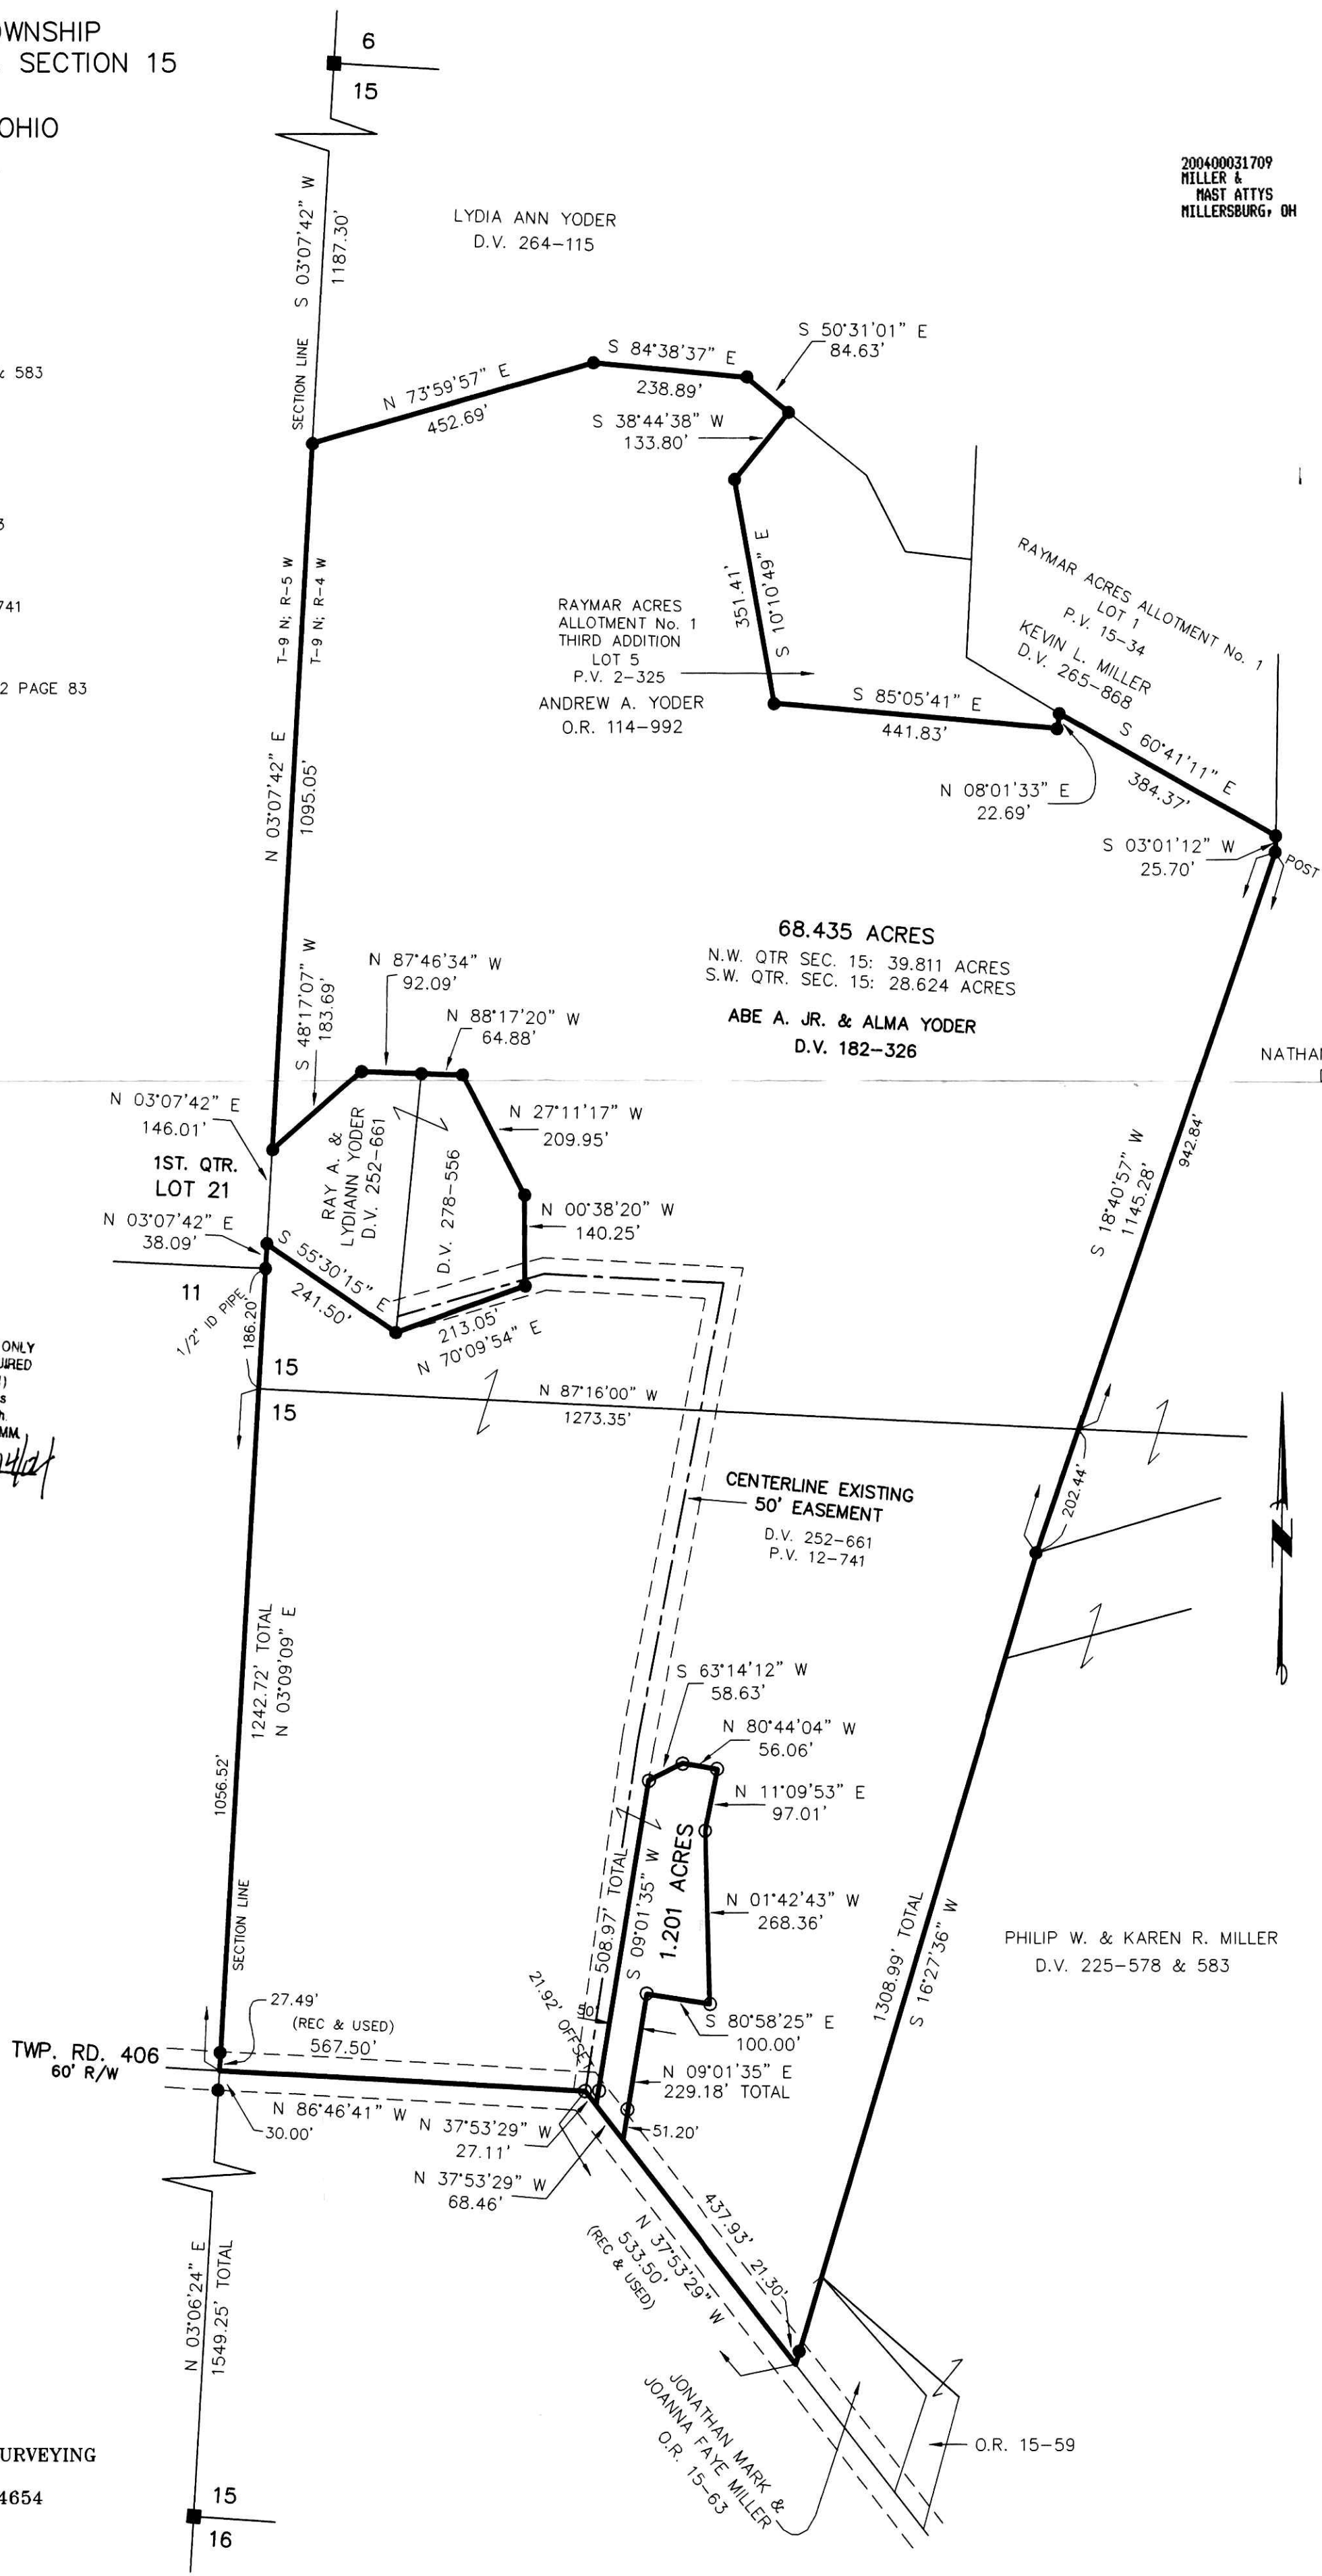

040124
APPROVED FOR TRANSFER ONLY
NO SUBDIVISION PLAT REQUIRED
(O.R.C. 711.001 & 711.131)
Lot(s) not for building unless
approved by Board of Health
HOLMES CO. PLANNING COMM.
By *AB* Date *7/15/04*

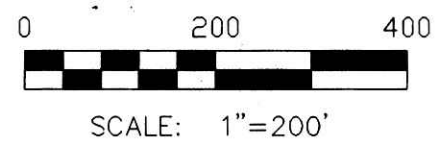

- STONE FOUND
- 5/8" REBAR FOUND
UNLESS OTHERWISE NOTED
- 5/8" REBAR WITH I.D. CAP SET
I.D. CAP MARKED "BAKER 6938"

PLAT APPROVED

7/15/2004



DONALD C. BAKER SURVEYING
138 N. CLAY ST.
MILLERSBURG, OH 44654
PH. 330-674-4788
FAX: 330-674-8027

I CERTIFY THIS SURVEY TO BE CORRECT
TO THE BEST OF MY KNOWLEDGE.
Donald C. Baker
DONALD C. BAKER PS 6938
DATE: JUNE 15, 2004
FDB\AEG
File Name: C:\WORK\S-359-04\ERZ