


200400031783
Filed for Record in
HOLMES COUNTY, OH
SALLY MILLER
07-19-2004 At 01:29 pm.
SMALL PLAT 40.00
OR Book 19 Page 129 - 129
OR vol 173 page 3021

200400031783
PAUL A
MILLER LAW
MILLERSBURG, OH

MECHANIC TOWNSHIP
N.E. QTR. SECTION 9
T-8 N; R-6 W
HOLMES COUNTY, OHIO


SURVEYED FOR: DAVID TROYER

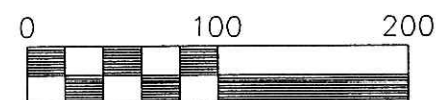

Scale 1" = 100'


- STONE FOUND
- 5/8" REBAR FOUND
UNLESS OTHERWISE NOTED
- 5/8" REBAR WITH ID CAP SET
ID CAP MARKED "BAKER 6938"

REFERENCES
DEED VOL. 269 PAGE 460
PLAT VOL. 16 PAGE 722
BEARINGS FROM PLAT VOL. 16 PAGE 722

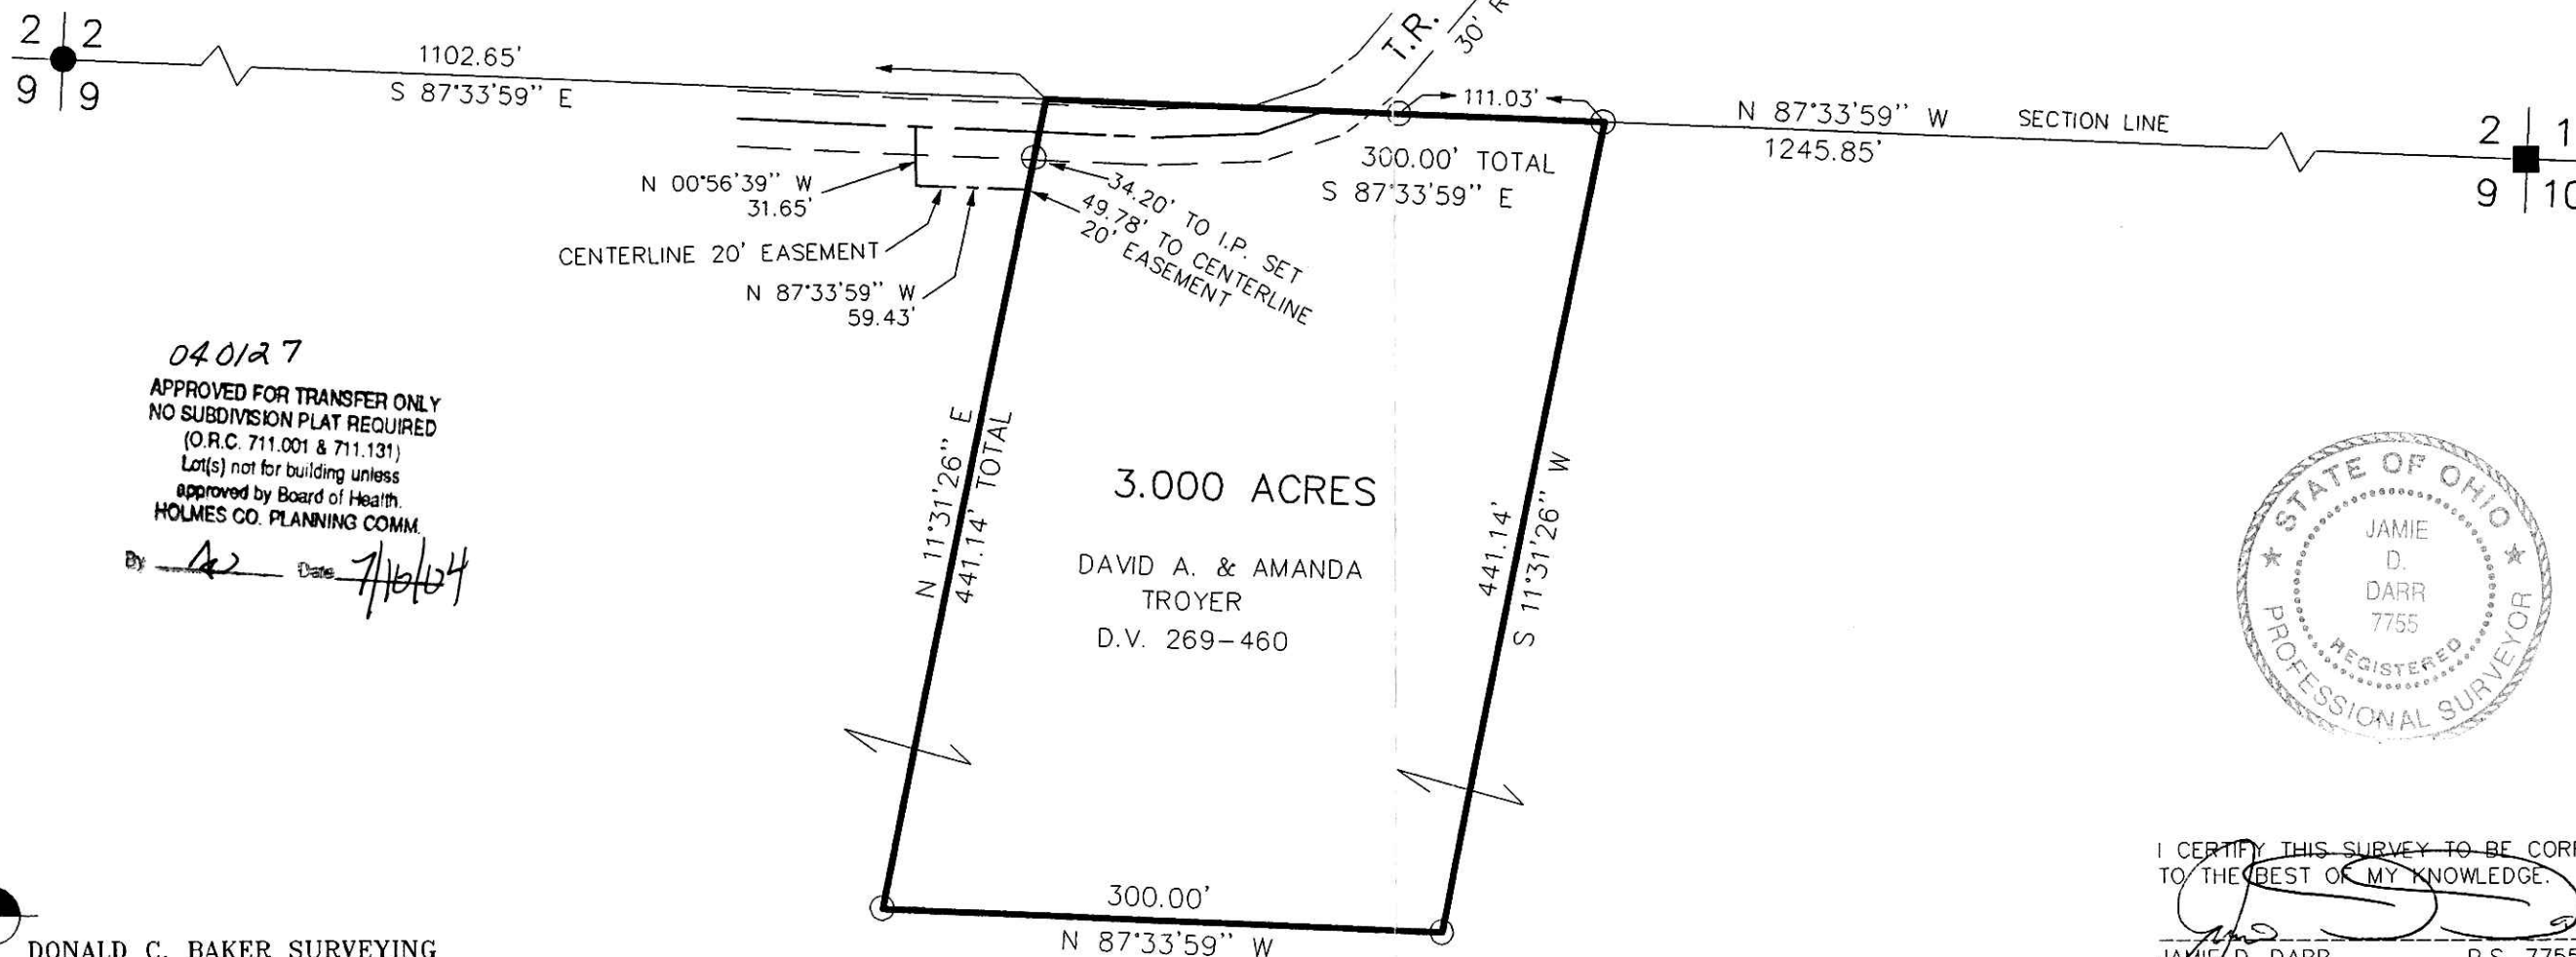

040127
APPROVED FOR TRANSFER ONLY
NO SUBDIVISION PLAT REQUIRED
(O.R.C. 711.001 & 711.131)
Lot(s) not for building unless
approved by Board of Health.
HOLMES CO. PLANNING COMM.

By AD Date 7/16/04

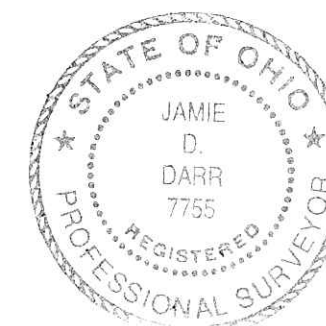

I CERTIFY THIS SURVEY TO BE CORRECT
TO THE BEST OF MY KNOWLEDGE.

JAMIE D. DARR P.S. 7755

DATE: APRIL 12, 2004

JDD\ALG

File Name: C:\JOBS1\S-197-04

DONALD C. BAKER SURVEYING
138 N. CLAY ST.
MILLERSBURG, OHIO 44654
PH. 330-674-4788
FAX. 330-674-6027

PLAT APPROVED

7/16/2004-b