

RESURVEY OF DEED VOL. 200 PAGE 187


CLARK TOWNSHIP
 N.W. & S.W. QTRS. SECTION 13
 S.E. QTR. SECTION 14
 T-8 N; R-5 W
 HOLMES COUNTY, OHIO

SURVEYED FOR: ELI RABER

REFERENCES:
 DEED VOL. 200 PAGE 187
 DEED VOL. 263 PAGE 66
 DEED VOL. 273 PAGE 356
 O.R. VOL. 126 PAGE 92
 PLAT VOL. 4 PAGE 154
 PLAT VOL. 7 PAGE 373
 PLAT VOL. 12 PAGE 607
 PLAT VOL. 17 PAGE 456


BEARINGS ASSUMED

Instrument Book Page
 200400031789 OR 19 130

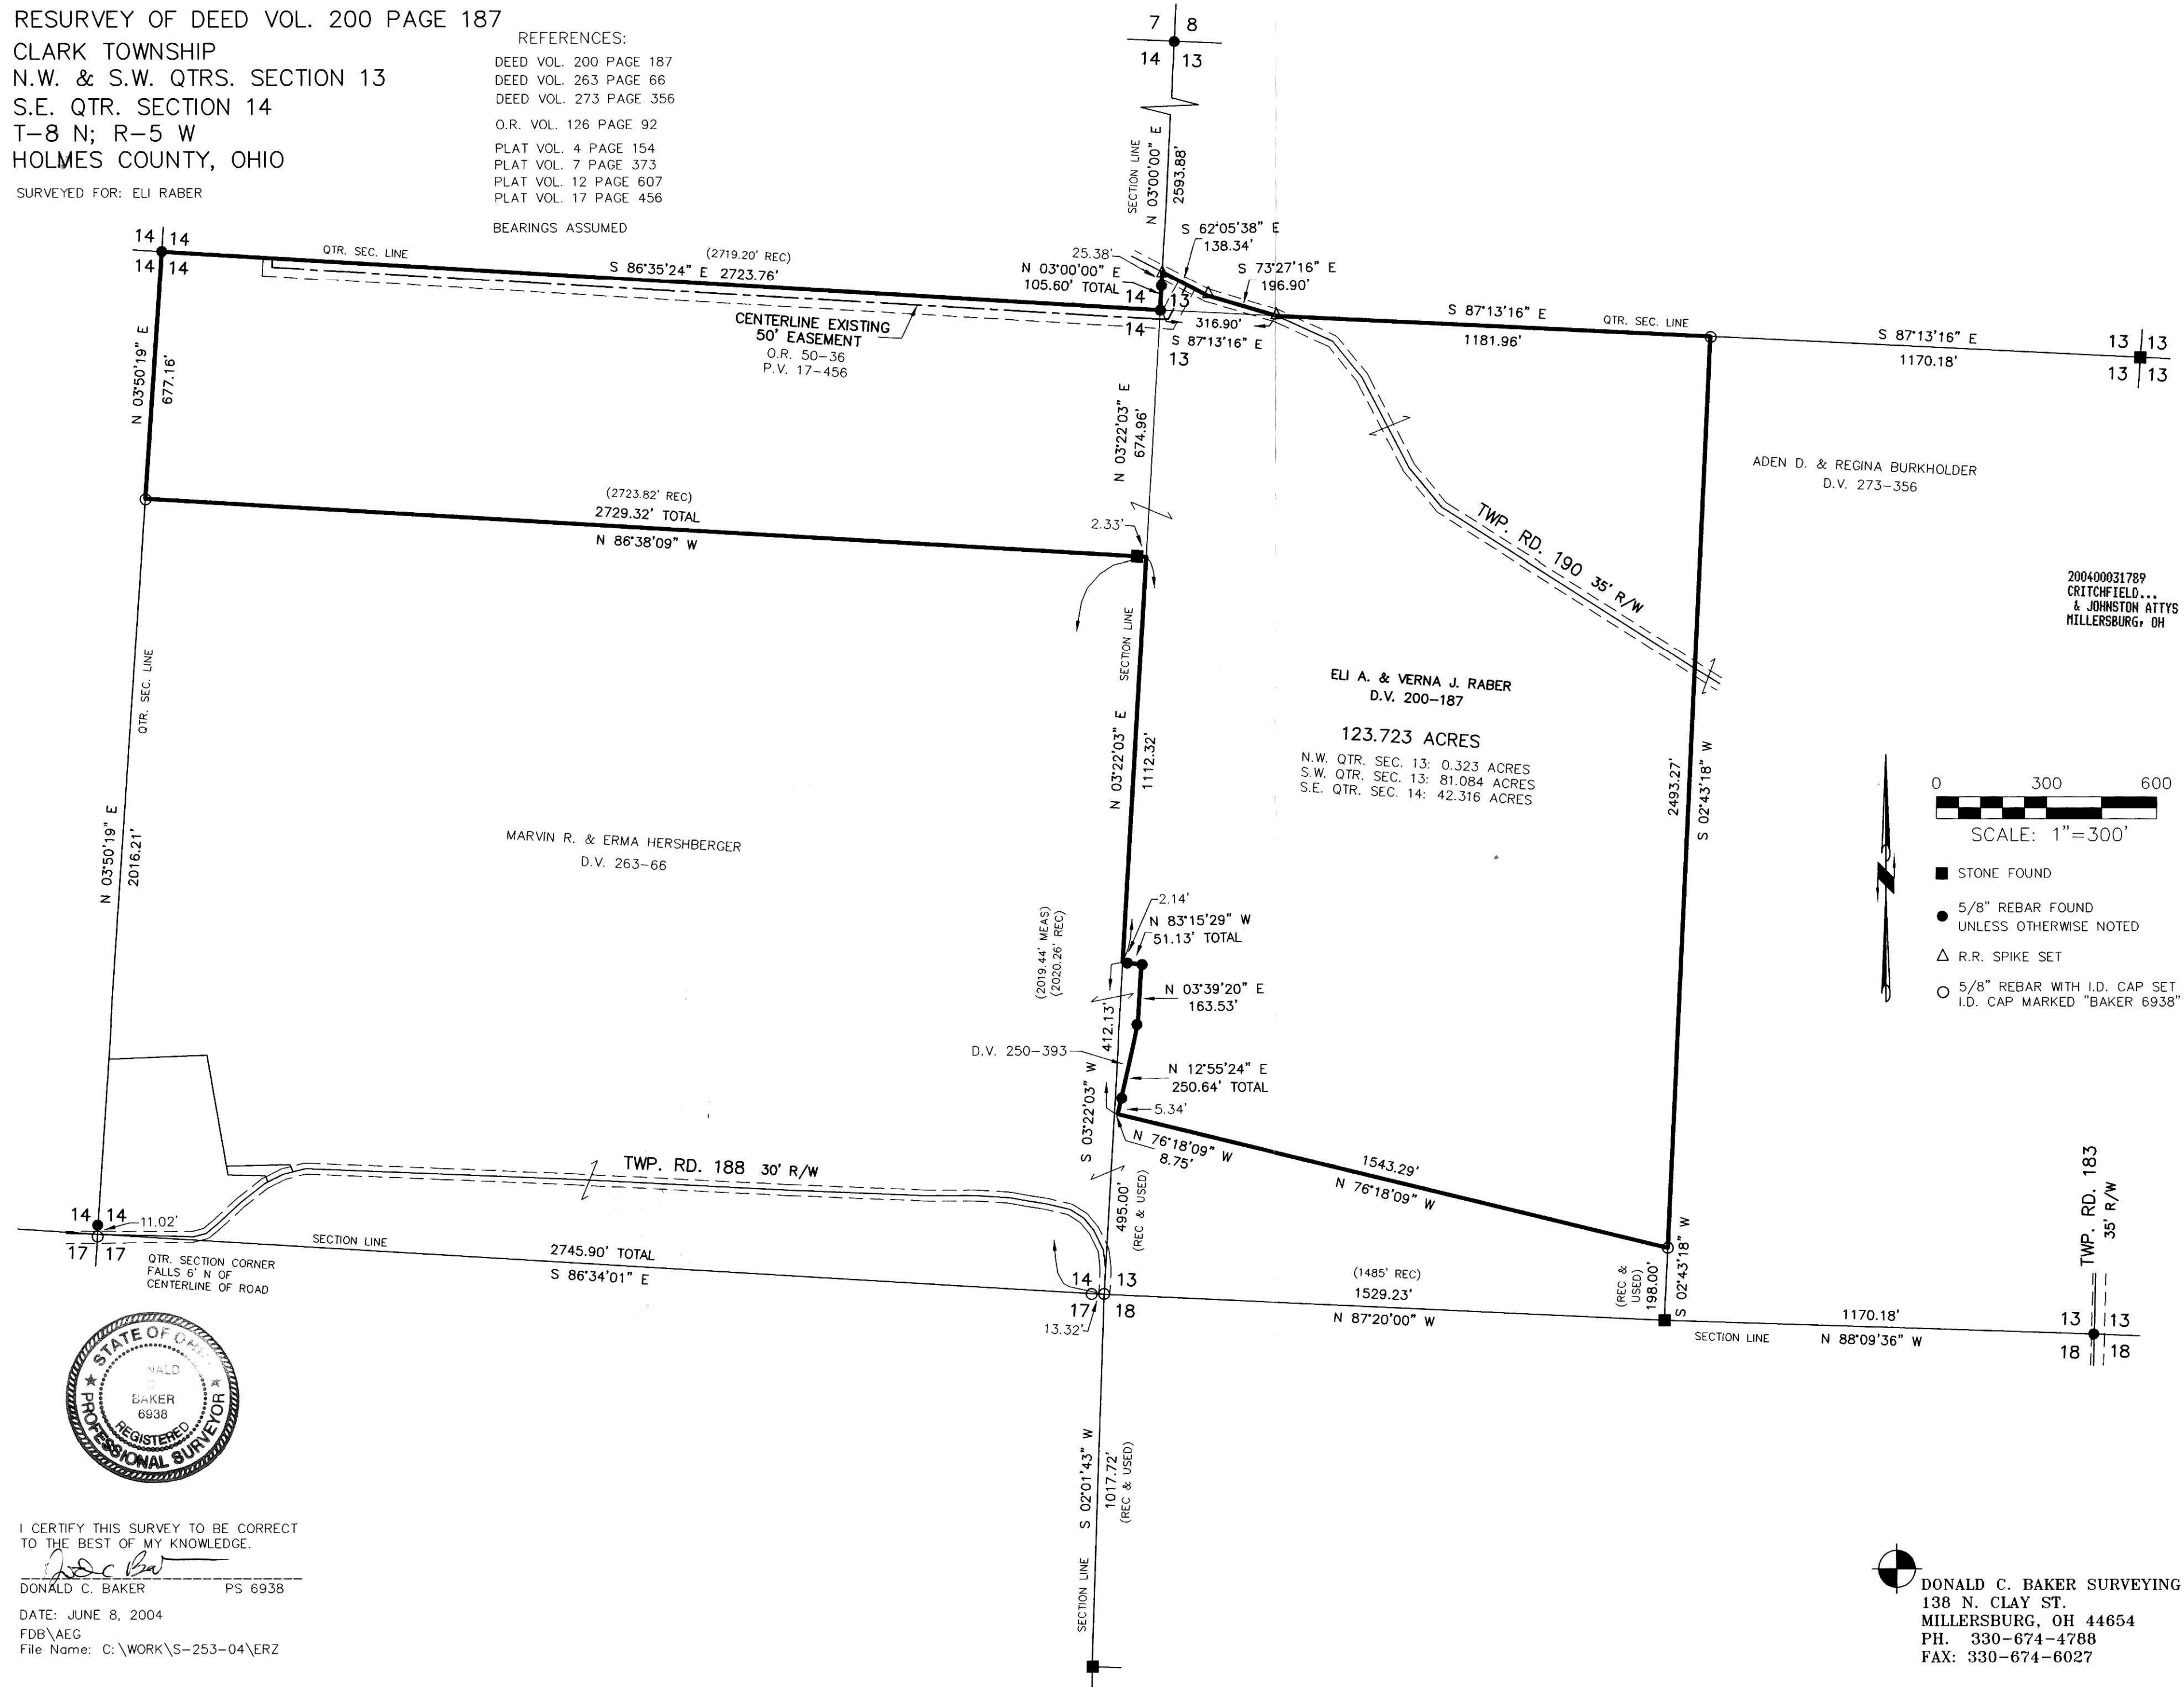

200400031789
 Filed for Record in
 HOLMES COUNTY, OH
 SALLY MILLER
 07-19-2004 At 02:17 pm.
 PLAT MED 43.20
 OR Book 19 Page 130 - 130
 or vol 173 page 3048

200400031789
 CRITCHFIELD...
 & JOHNSTON ATTYS
 MILLERSBURG, OH

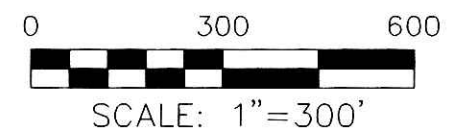

- STONE FOUND
- 5/8" REBAR FOUND
UNLESS OTHERWISE NOTED
- △ R.R. SPIKE SET
- 5/8" REBAR WITH I.D. CAP SET,
I.D. CAP MARKED "BAKER 6938"



I CERTIFY THIS SURVEY TO BE CORRECT
 TO THE BEST OF MY KNOWLEDGE.
 DONALD C. BAKER PS 6938
 DATE: JUNE 8, 2004
 FDB\AEG
 File Name: C:\WORK\S-253-04\ERZ

DONALD C. BAKER SURVEYING
 138 N. CLAY ST.
 MILLERSBURG, OH 44654
 PH. 330-674-4788
 FAX: 330-674-6027

PLAT APPROVED
 7/16/2004