

RICHLAND TOWNSHIP
 N.W. QTR. SECTION 16
 T-8 N; R-9 W
 HOLMES COUNTY, OHIO

SURVEYED FOR: RICK HAWKINS

REFERENCES:

- DEED VOL. 185 PAGE 47
- DEED VOL. 242 PAGE 682
- DEED VOL. 258 PAGE 17
- DEED VOL. 278 PAGE 840
- O.R. VOL. 104 PAGE 878
- PLAT VOL. 2 PAGE 367
- PLAT VOL. 13 PAGE 80
- PLAT VOL. 14 PAGE 245
- BEARINGS ASSUMED


040129

APPROVED FOR TRANSFER ONLY
 NO SUBDIVISION PLAT REQUIRED
 (O.R.C. 711.001 & 711.131)
 Lot(s) not for building unless
 approved by Board of Health.
 HOLMES CO. PLANNING COMM.

By Ac Date 7/16/24



DONALD C. BAKER SURVEYING
 138 N. CLAY ST.
 MILLERSBURG, OHIO 44654
 PH. 330-674-4788
 FAX 330-674-6027

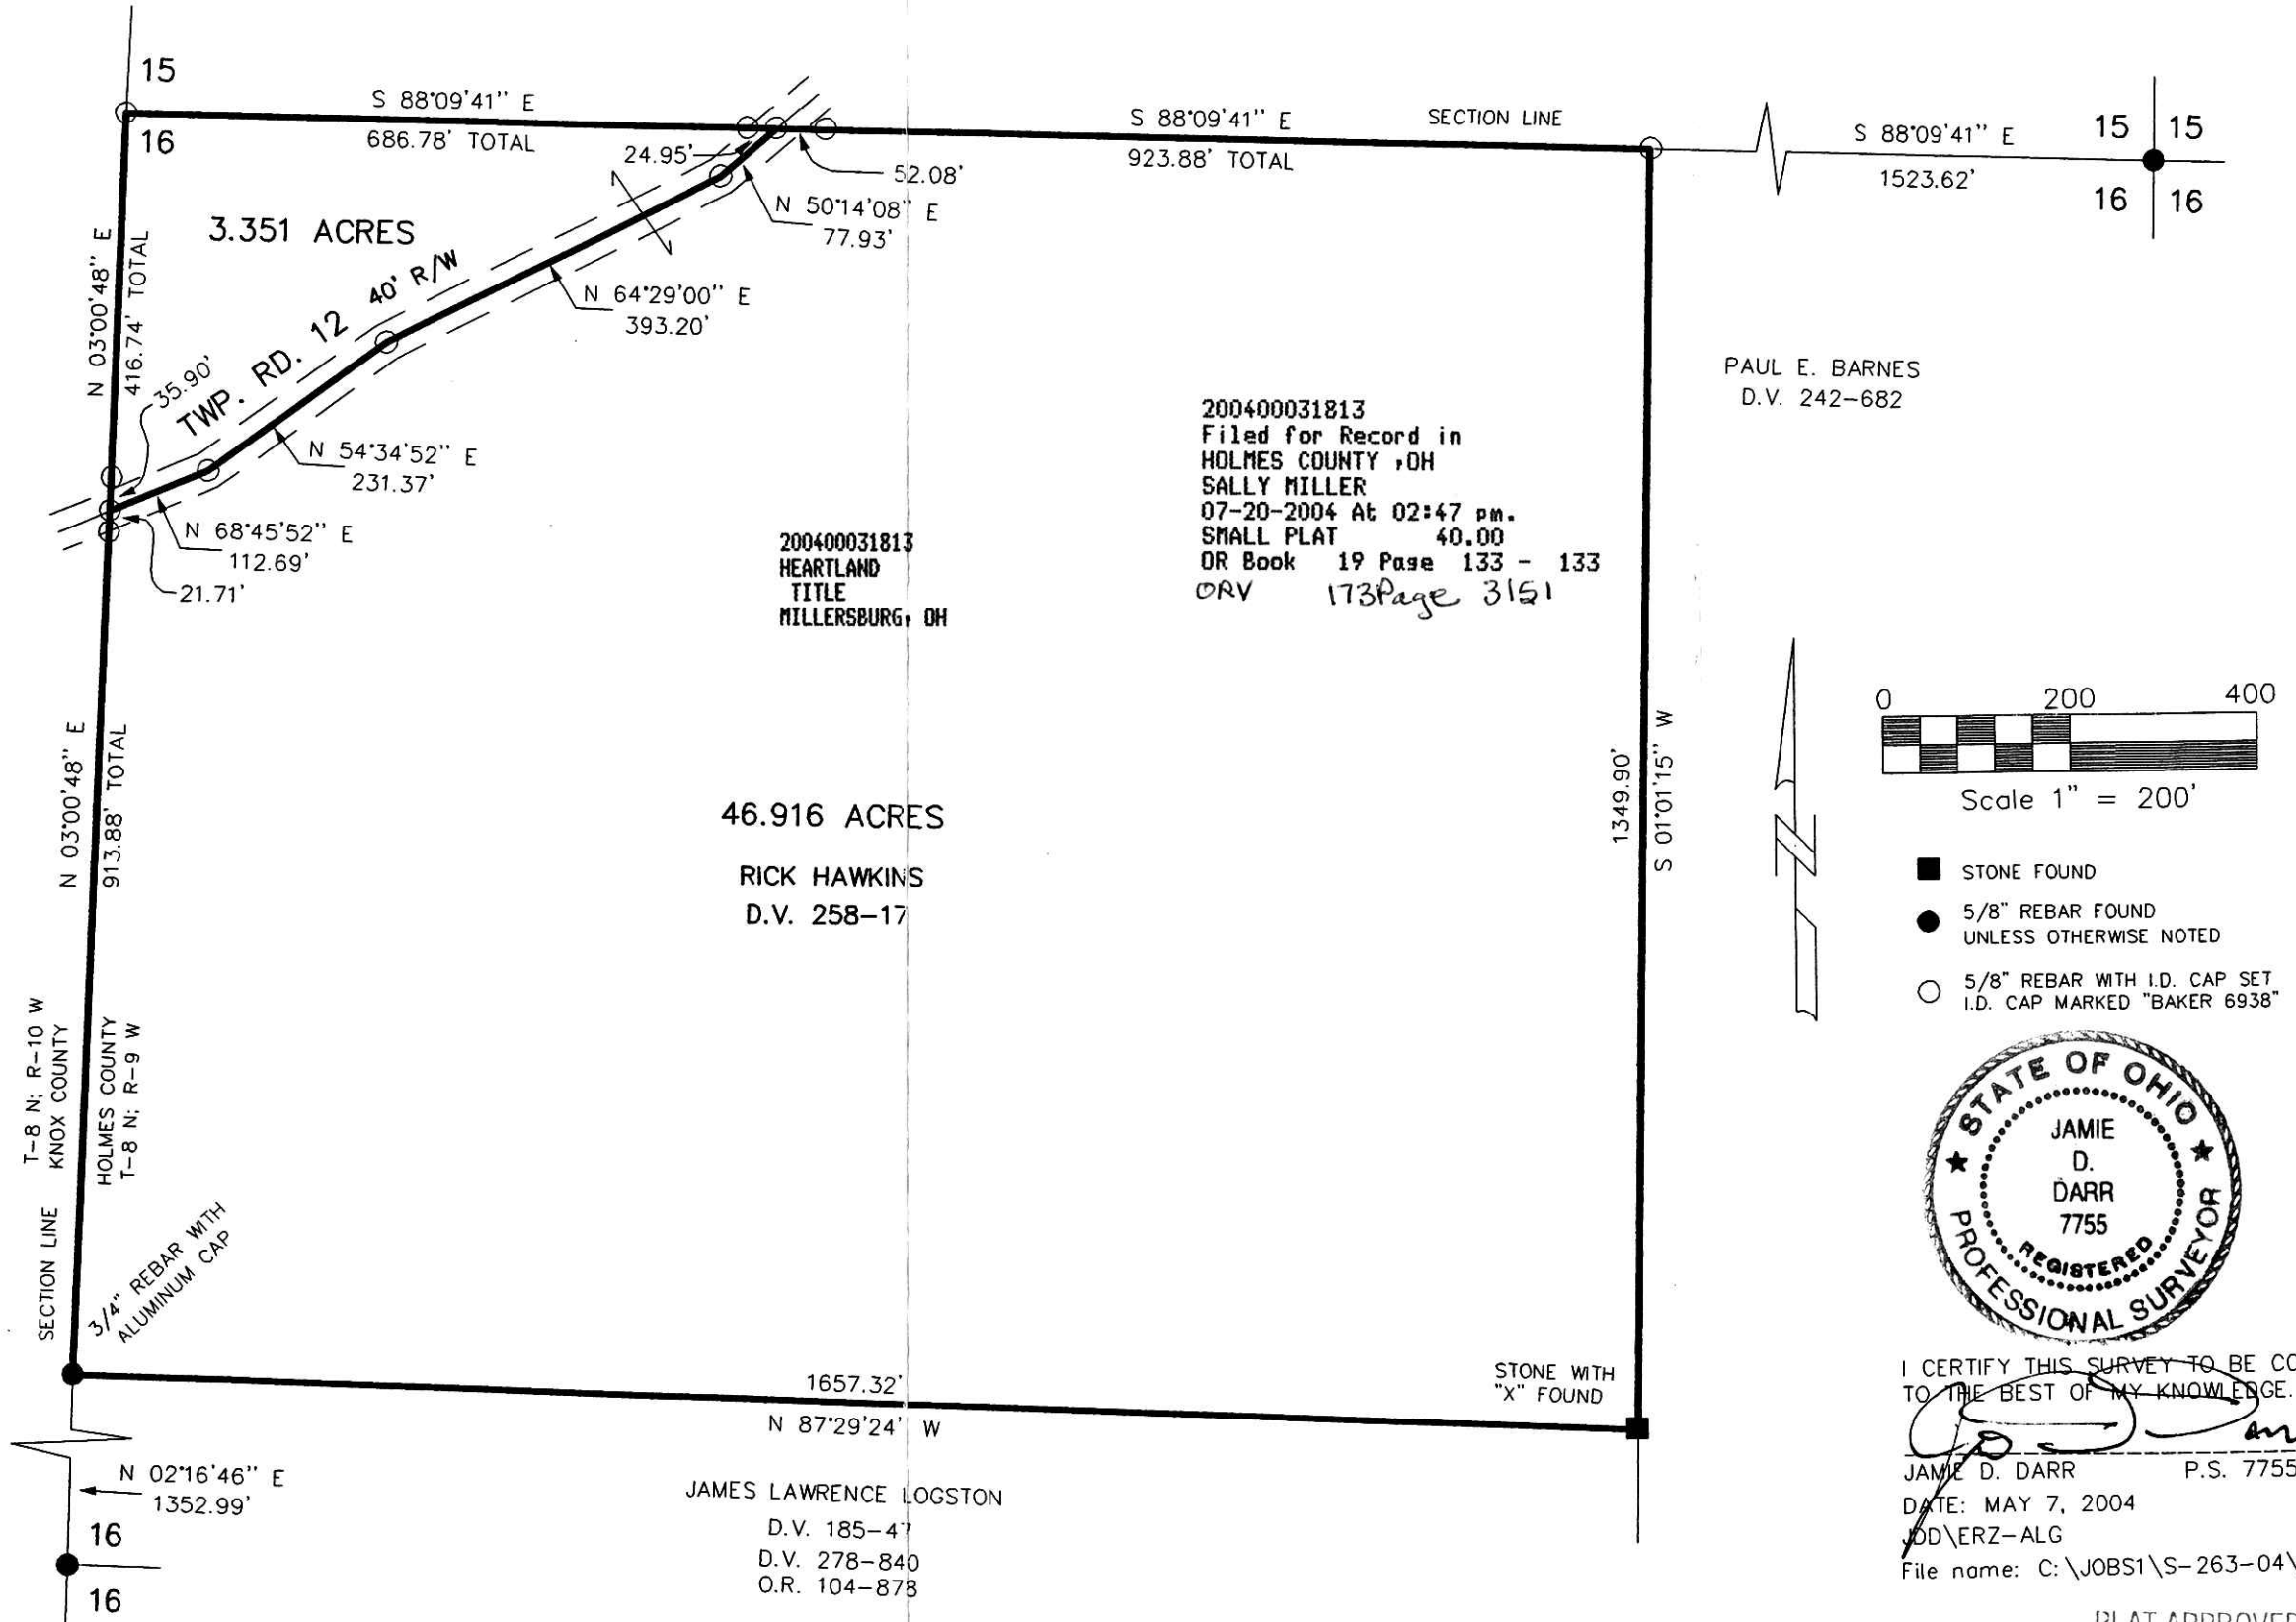

200400031813
 HEARTLAND
 TITLE
 MILLERSBURG, OH

200400031813
 Filed for Record in
 HOLMES COUNTY, OH
 SALLY MILLER
 07-20-2004 At 02:47 pm.
 SMALL PLAT 40.00
 OR Book 19 Page 133 - 133
 ORV 173 Page 3151

PAUL E. BARNES
 D.V. 242-682

46.916 ACRES
 RICK HAWKINS
 D.V. 258-17

JAMES LAWRENCE LOGSTON
 D.V. 185-47
 D.V. 278-840
 O.R. 104-878



I CERTIFY THIS SURVEY TO BE CORRECT TO THE BEST OF MY KNOWLEDGE.

Jamie D. Darr
 JAMIE D. DARR P.S. 7755
 DATE: MAY 7, 2004
 JDD\ERZ-ALG
 File name: C:\JOBS1\S-263-04\ERZ

PLAT APPROVED

7/16/2004

Instrument 200400031813 OR Book Page 19 133