

200400031899
PAUL MILLER LAW OFFICE
MILLERSBURG, OH 44654

200400031899
Filed for Record in
HOLMES COUNTY, OH
SALLY MILLER
07-26-2004 At 12:15 pm.
SMALL PLAT 40.00
OR Book 19 Page 136 - 136
or vol 174 page 62

REFERENCES
DEED VOL. 264 PAGE 85
DEED VOL. 212 PAGE 938
DEED VOL. 214 PAGE 739
PLAT VOL. 16 PAGE 894
PLAT VOL. 8 PAGE 785
PLAT VOL. 14 PAGE 487
BEARINGS FROM PLAT VOL 14 PAGE 487

PLAT OF CORRECTION

MECHANIC TOWNSHIP
N.E. QTR. FRACTIONAL
SECTION 3
T-8 N; R-6 W
HOLMES COUNTY, OHIO


SURVEYED FOR: DANIEL H. RABER

0 100 200



SCALE: 1"=100'

- 5/8" REBAR FOUND
UNLESS OTHERWISE NOTED
- STONE FOUND
- P.K. NAIL FOUND
- 5/8" REBAR WITH I.D. CAP SET
I.D. CAP MARKED "BAKER 6938"

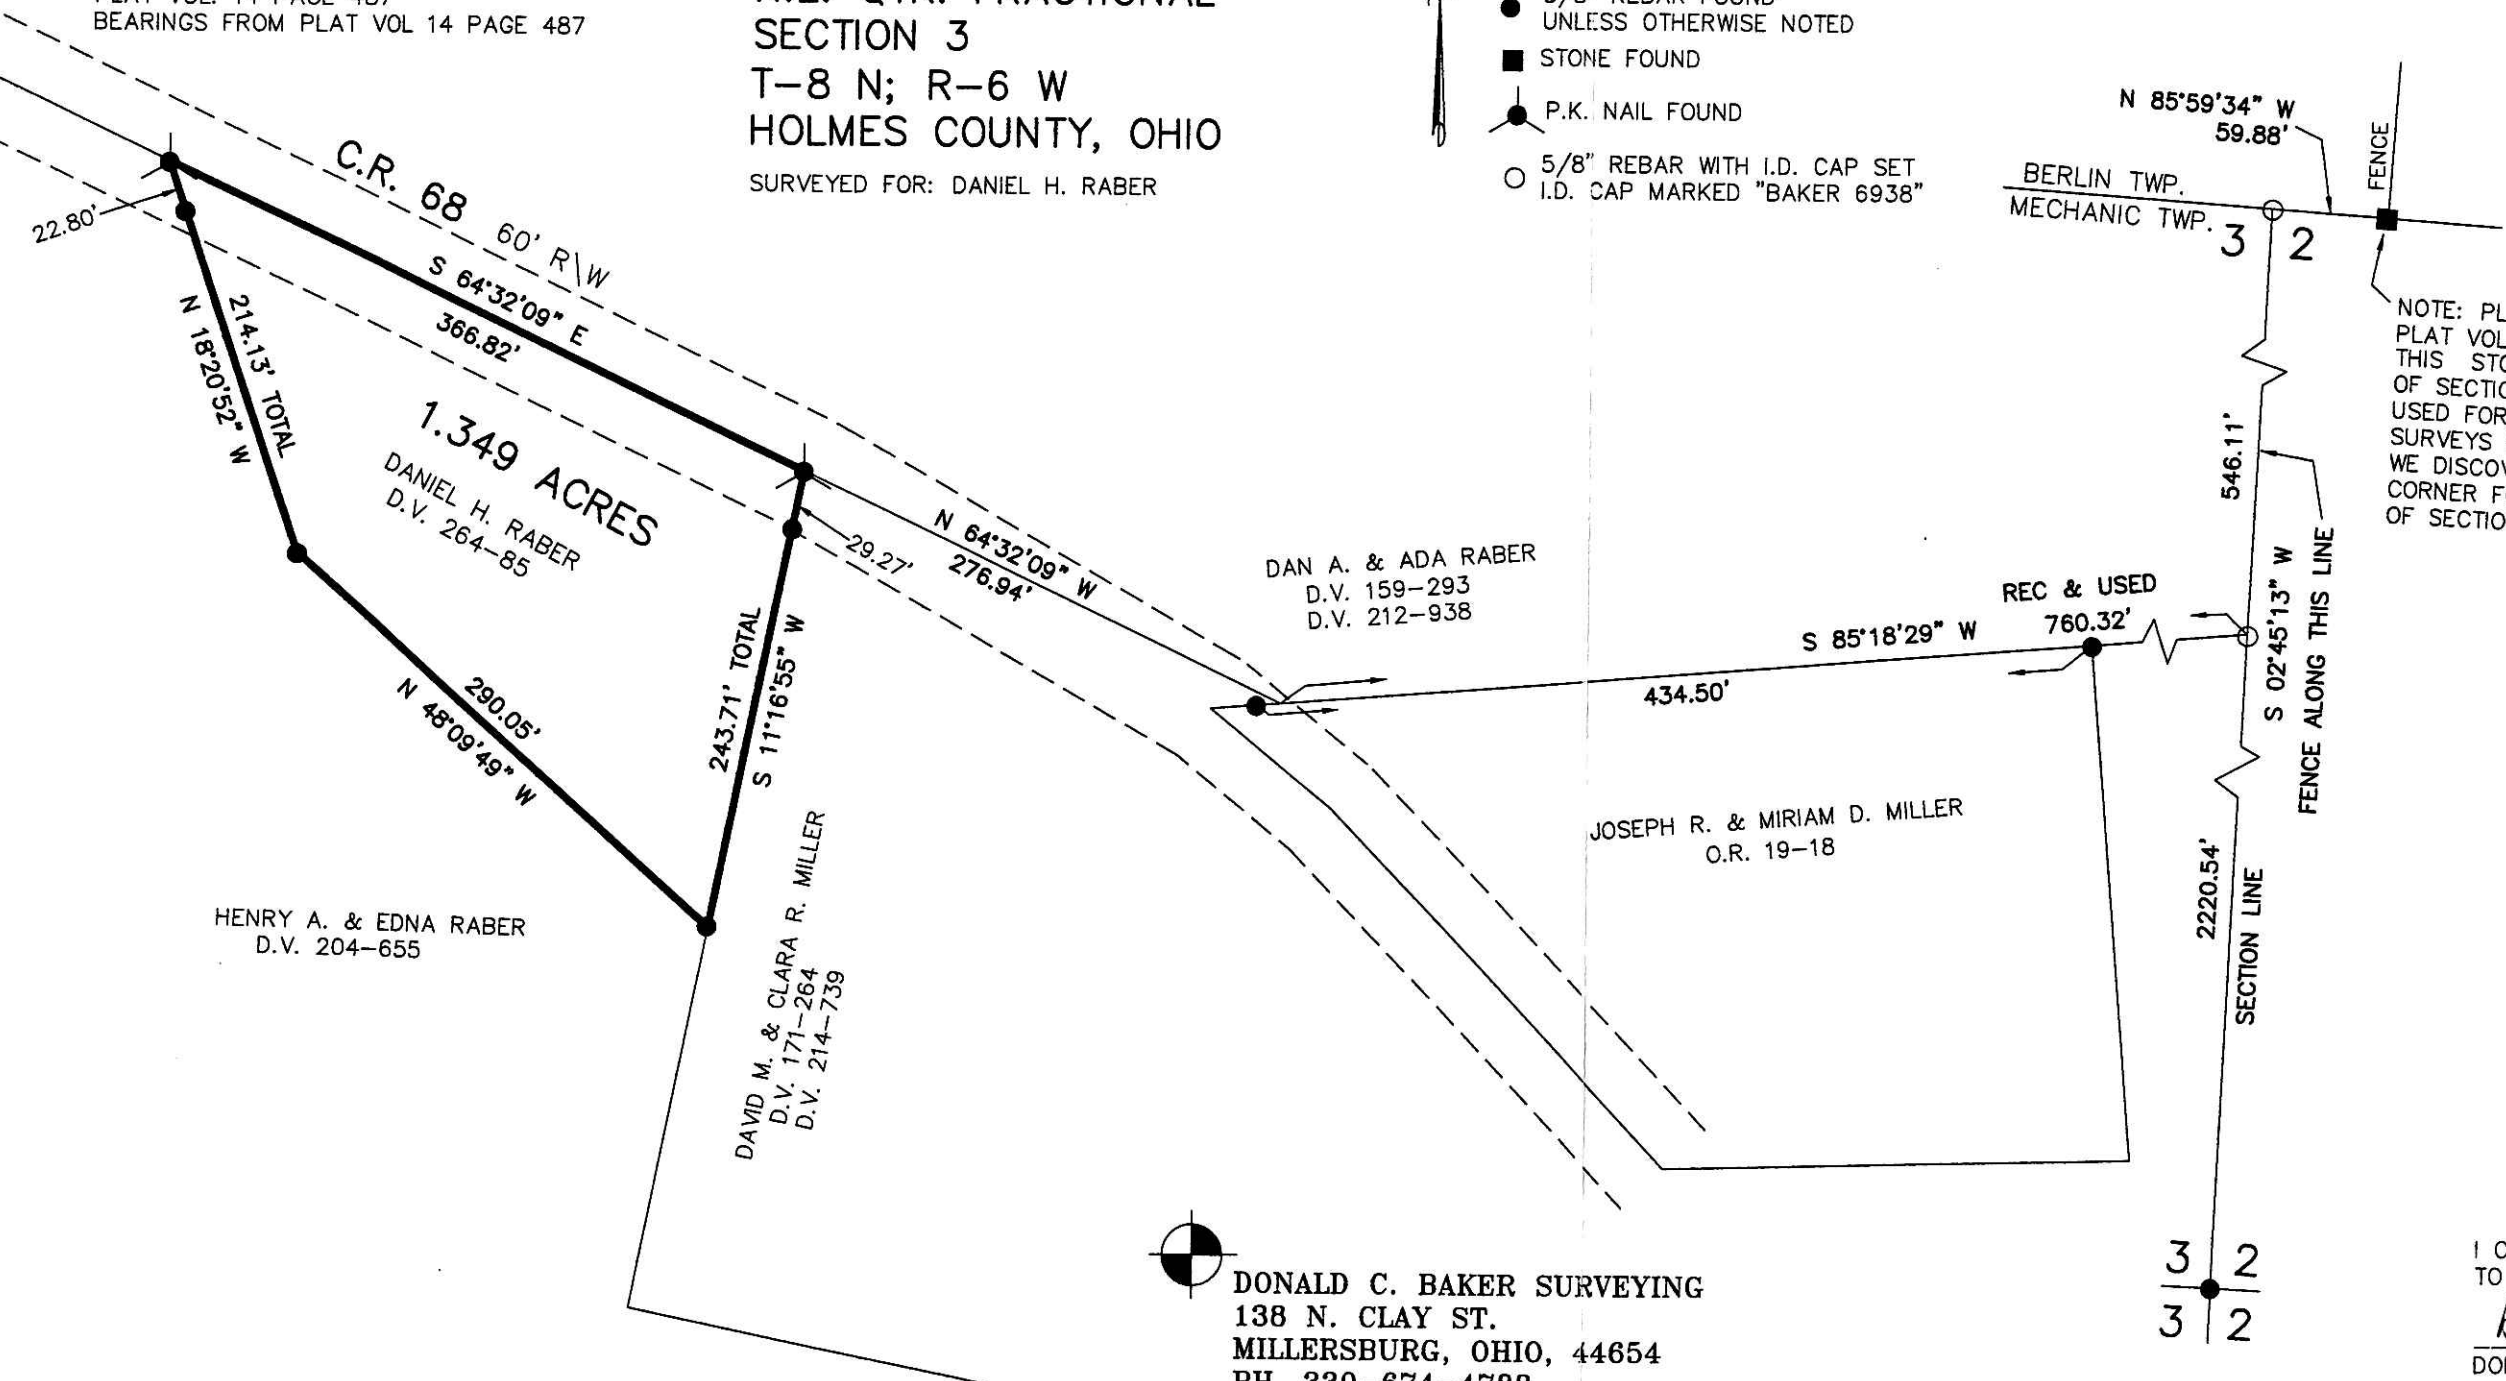


NOTE: PLAT VOL 5 PAGE 142 (JULY 1972) AND PLAT VOL 8 PAGE 785 (NOV. 1980) SHOWS THIS STONE AS BEING THE N.E. CORNER OF SECTION 3. THIS STONE HAS BEEN USED FOR THE SAID CORNER BY VARIOUS SURVEYS SINCE 1980. FROM FIELD OBSERVATIONS WE DISCOVERED THE SAID STONE TO BE A CORNER FOR BERLIN TWP. AND THE N.E. CORNER OF SECTION 3 TO BE AS SHOWN.

PLAT APPROVED

7/23/2004-b




DONALD C. BAKER SURVEYING
 138 N. CLAY ST.
 MILLERSBURG, OHIO, 44654
 PH. 330-674-4788
 FAX. 330-674-6027

I CERTIFY THIS SURVEY TO BE CORRECT TO THE BEST OF MY KNOWLEDGE.

Donald C. Baker
DONALD C. BAKER P.S. 6938
DATE: APRIL 9, 2004

KES\AEG
File Name: WORK2\S-112A-04
Coord. File: S-112-04