

RICHLAND TOWNSHIP  
N.E. QTR. SECTION 17  
T-8 N; R-9 W  
HOLMES COUNTY, OHIO

200400032113  
FRENCH RIDGE TITLE CO.  
MILLERSBURG, OH 44654

INDEXED


200400032113  
Filed for Record in  
HOLMES COUNTY, OH  
SALLY MILLER  
08-05-2004 At 03:26 pm.  
SMALL PLAT 40.00  
OR Book 19 Page 143 - 143  
OR VOL 174 Page 932

SURVEYED FOR: OHIO GREEN FUND


REFERENCES:

- DEED VOL. 222 PAGE 221
- DEED VOL. 282 PAGE 7
- O.R. VOL. 89 PAGE 30
- O.R. VOL. 169 PAGE 3138
- PLAT VOL. 2 PAGE 282
- PLAT VOL. 9 PAGE 205
- PLAT VOL. 17 PAGE 770
- PLAT VOL. 18 PAGE 45
- PLAT VOL. 18 PAGE 888

BEARINGS FROM PLAT VOL. 18 PAGE 888

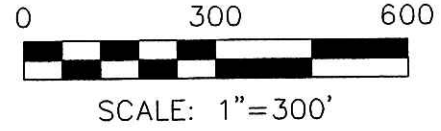

- 5/8" REBAR FOUND  
UNLESS OTHERWISE NOTED
- 5/8" REBAR WITH I.D. CAP SET  
I.D. CAP MARKED "BAKER 6938"

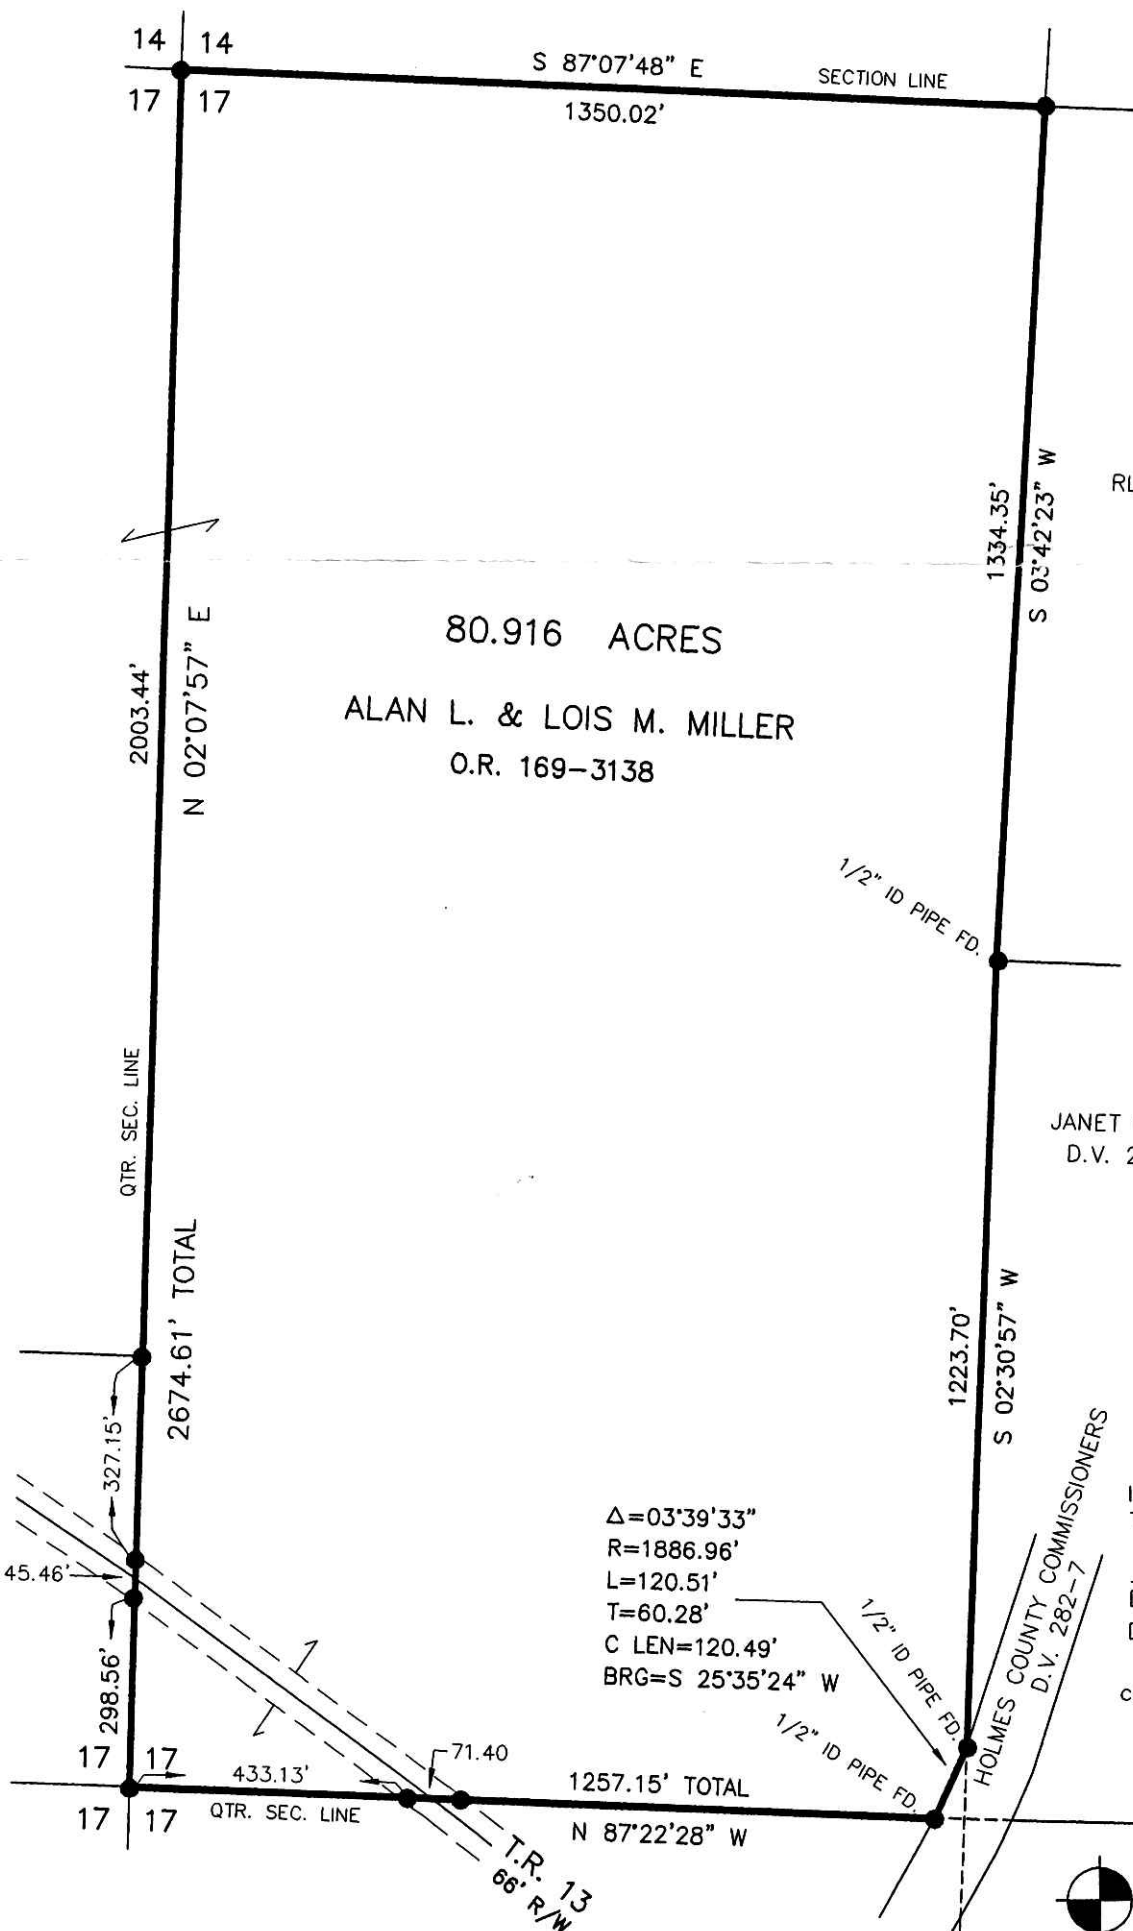

RLH LAND COMPANY, LLC  
O.R. 89-30

80.916 ACRES  
ALAN L. & LOIS M. MILLER  
O.R. 169-3138

PLAT APPROVED  
7/23/2004

JANET G. CLOSE  
D.V. 222-221



I CERTIFY THIS SURVEY TO BE CORRECT  
TO THE BEST OF MY KNOWLEDGE.

*Donald C Baker*  
DONALD C. BAKER PS 6938  
DATE: JULY 7, 2004

comp. File Name: C:\WORK\S-942B-03  
S-422-04



DONALD C. BAKER SURVEYING  
138 N. CLAY ST.  
MILLERSBURG, OH 44654  
PH. 330-674-4788  
FAX: 330-674-6027