

RESURVEY OF DEED VOL. 230 PAGE 561

BERLIN TOWNSHIP
4TH. QTR., LOT 5
T-9 N; R-6 W
HOLMES COUNTY, OHIO

SURVEYED FOR: MOSES COBLENTZ

REFERENCES:


DEED VOL. 135 PAGES 96 & 249
DEED VOL. 230 PAGE 561
DEED VOL. 258 PAGE 288
DEED VOL. 270 PAGE 917

O.R. VOL. 30 PAGE 708
O.R. VOL. 47 PAGE 912
O.R. VOL. 56 PAGE 274
O.R. VOL. 97 PAGES 477 & 479
O.R. VOL. 120 PAGE 942
O.R. VOL. 121 PAGE 165
O.R. VOL. 146 PAGE 106
O.R. VOL. 149 PAGE 342

PLAT VOL. 7 PAGE 794
PLAT VOL. 8 PAGE 455
PLAT VOL. 12 PAGE 126
PLAT VOL. 17 PAGES 90 & 589
PLAT VOL. 18 PAGES 106, 359, 591 & 618


BEARINGS FROM PLAT VOL. 18 PAGE 591

Instrument Book Page
200400032206 DR 19 149

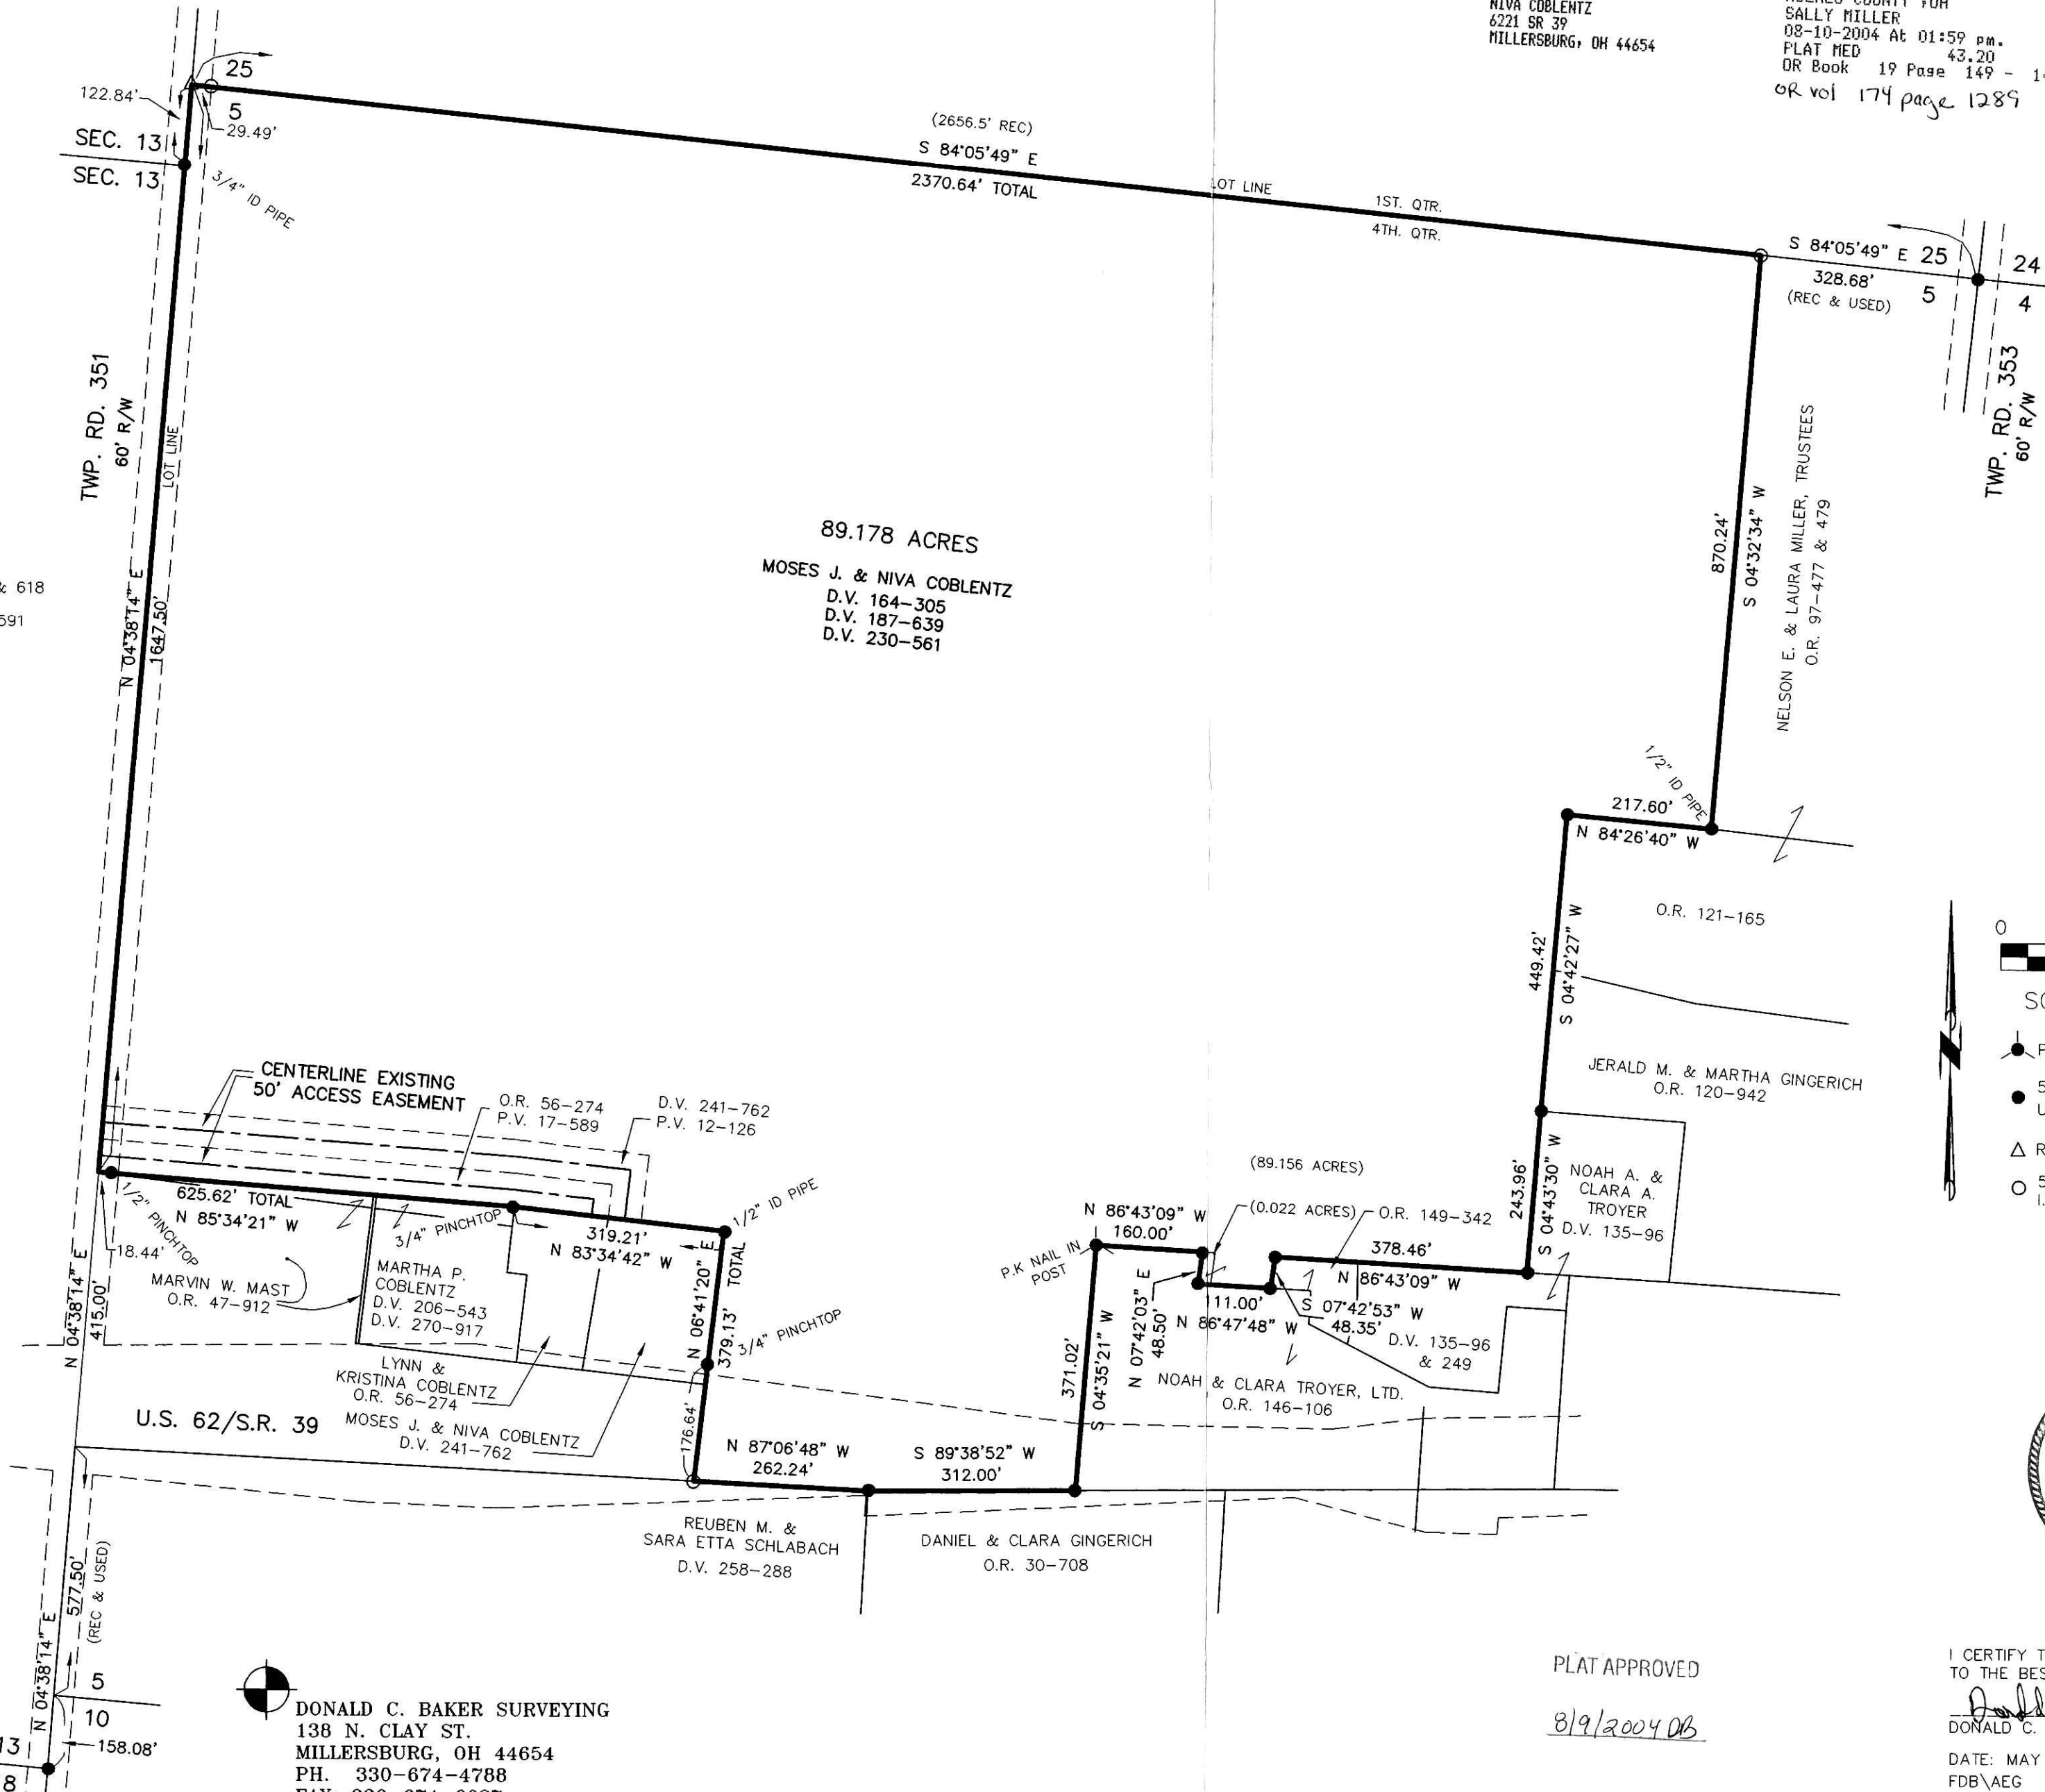

200400032206
MOSES J COBLENTZ
NIVA COBLENTZ
6221 SR 39
MILLERSBURG, OH 44654

200400032206
Filed for Record in
HOLMES COUNTY, OH
SALLY MILLER
08-10-2004 At 01:59 pm.
PLAT MED 43.20
OR Book 19 Page 149 - 149
or vol 174 page 1289

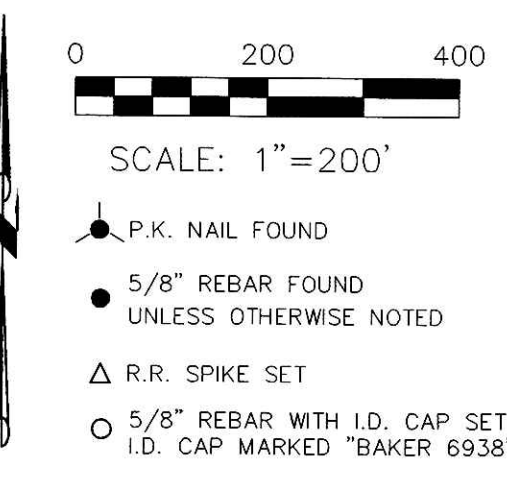

DONALD C. BAKER SURVEYING
138 N. CLAY ST.
MILLERSBURG, OH 44654
PH. 330-674-4788
FAX: 330-674-6027

PLAT APPROVED
8/9/2004 DB

I CERTIFY THIS SURVEY TO BE CORRECT TO THE BEST OF MY KNOWLEDGE.
Donald C. Baker
DONALD C. BAKER PS 6938
DATE: MAY 24, 2004
FDB\AEG
File Name: C:\JOBS\S-347-04\ERZ