

SALT CREEK TOWNSHIP
N.E. QTR. SECTION 12
T-14 N; R-12 W
HOLMES COUNTY, OHIO



SURVEYED FOR: IVAN YODER

200400032255
PAUL A
MILLER LAW
MILLERSBURG, OH

200400032255
Filed for Record in
HOLMES COUNTY, OH
SALLY MILLER
08-12-2004 At 12:25 pm.
SMALL PLAT 40.00
OR Book 19 Page 153 - 153
or vol 179 page 1503

REFERENCES

- DEED VOL. 185 PAGE 396
- O.R. VOL. 33 PAGE 57
- PLAT VOL. 17 PAGE 133
- BEARINGS FROM PLAT VOL 17 PAGE 133

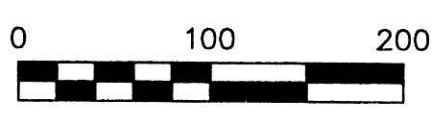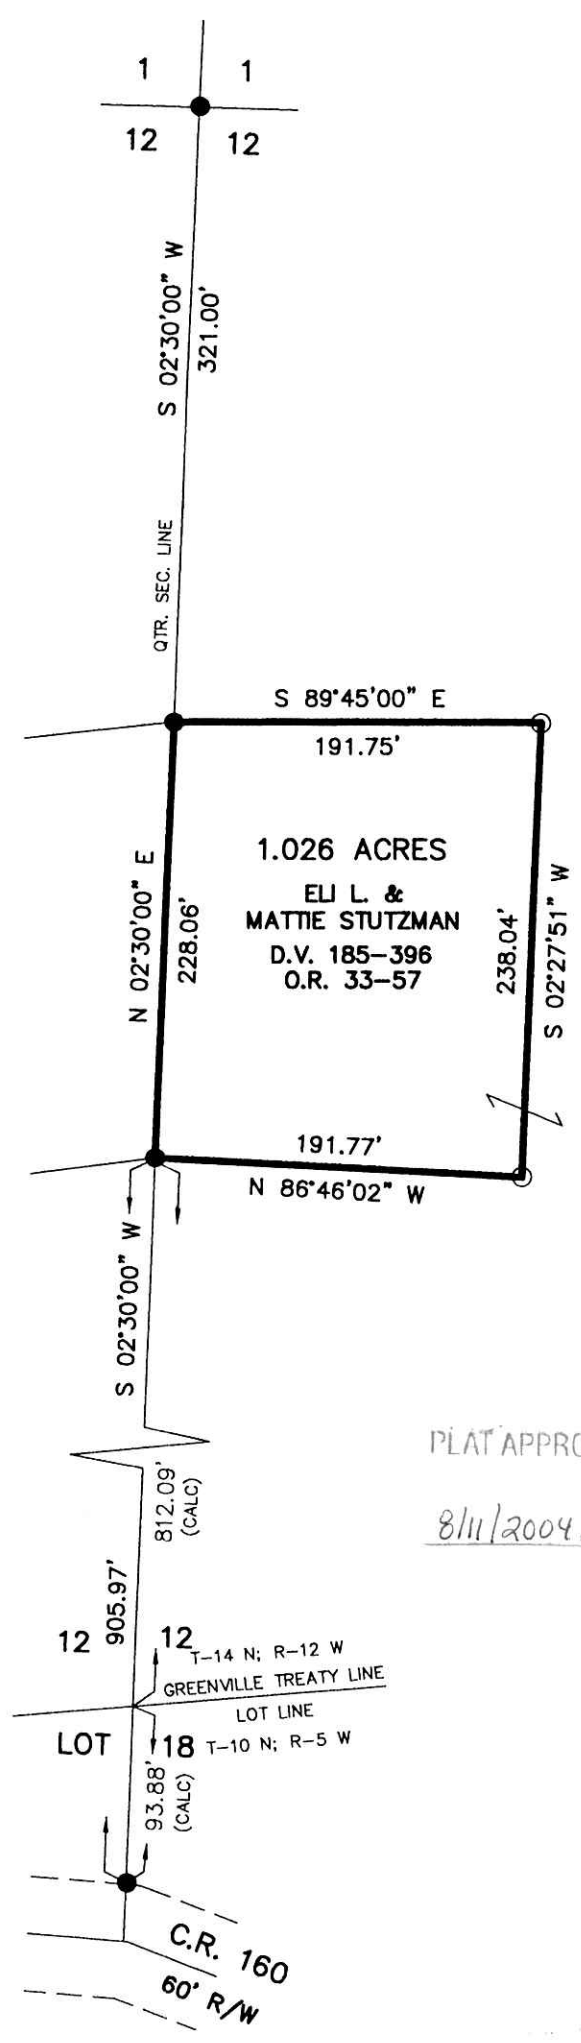

SCALE: 1"=100'

- 5/8" REBAR FOUND UNLESS OTHERWISE NOTED
- 5/8" REBAR WITH I.D. CAP SET I.D. CAP MARKED "BAKER 6938"

040150
 APPROVED FOR TRANSFER ONLY
 NO SUBDIVISION PLAT REQUIRED
 (O.R.C 711.001 & 711.131)
 Lot(s) not for building unless
 approved by Board of Health,
 HOLMES CO. PLANNING COMM.
 By AK Date 8/10/04




PLAT APPROVED
8/11/2004 DB

I CERTIFY THIS SURVEY TO BE CORRECT TO THE BEST OF MY KNOWLEDGE.

Donald C. Baker
 DONALD C. BAKER P.S. 6938
 DATE: APRIL 27, 2004

KES\AEG
 File Name: WORK2\S-238-04\ERZ

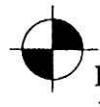

DONALD C. BAKER SURVEYING
 138 N. CLAY ST.
 MILLERSBURG, OHIO, 44654
 PH. 330-674-4788
 FAX. 330-674-6027