
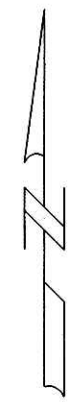



PAINT TOWNSHIP
S.E. QTR. SECTION 32
T-15 N; R-11 W
HOLMES COUNTY, OHIO

REFERENCES:
DEED VOL. 170 PAGE 422
DEED VOL. 281 PAGE 930
PLAT VOL. 16 PAGE 602
PLAT VOL. 17 PAGE 253
BEARINGS FROM PLAT VOL. 16 PAGE 602

SURVEYED FOR: JACOB YODER

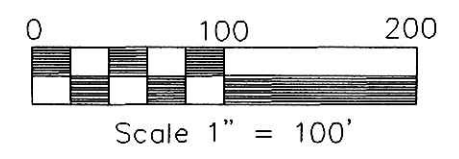

- 5/8" REBAR FOUND UNLESS OTHERWISE NOTED
- 5/8" REBAR WITH I.D. CAP SET I.D. CAP MARKED "BAKER 6938"

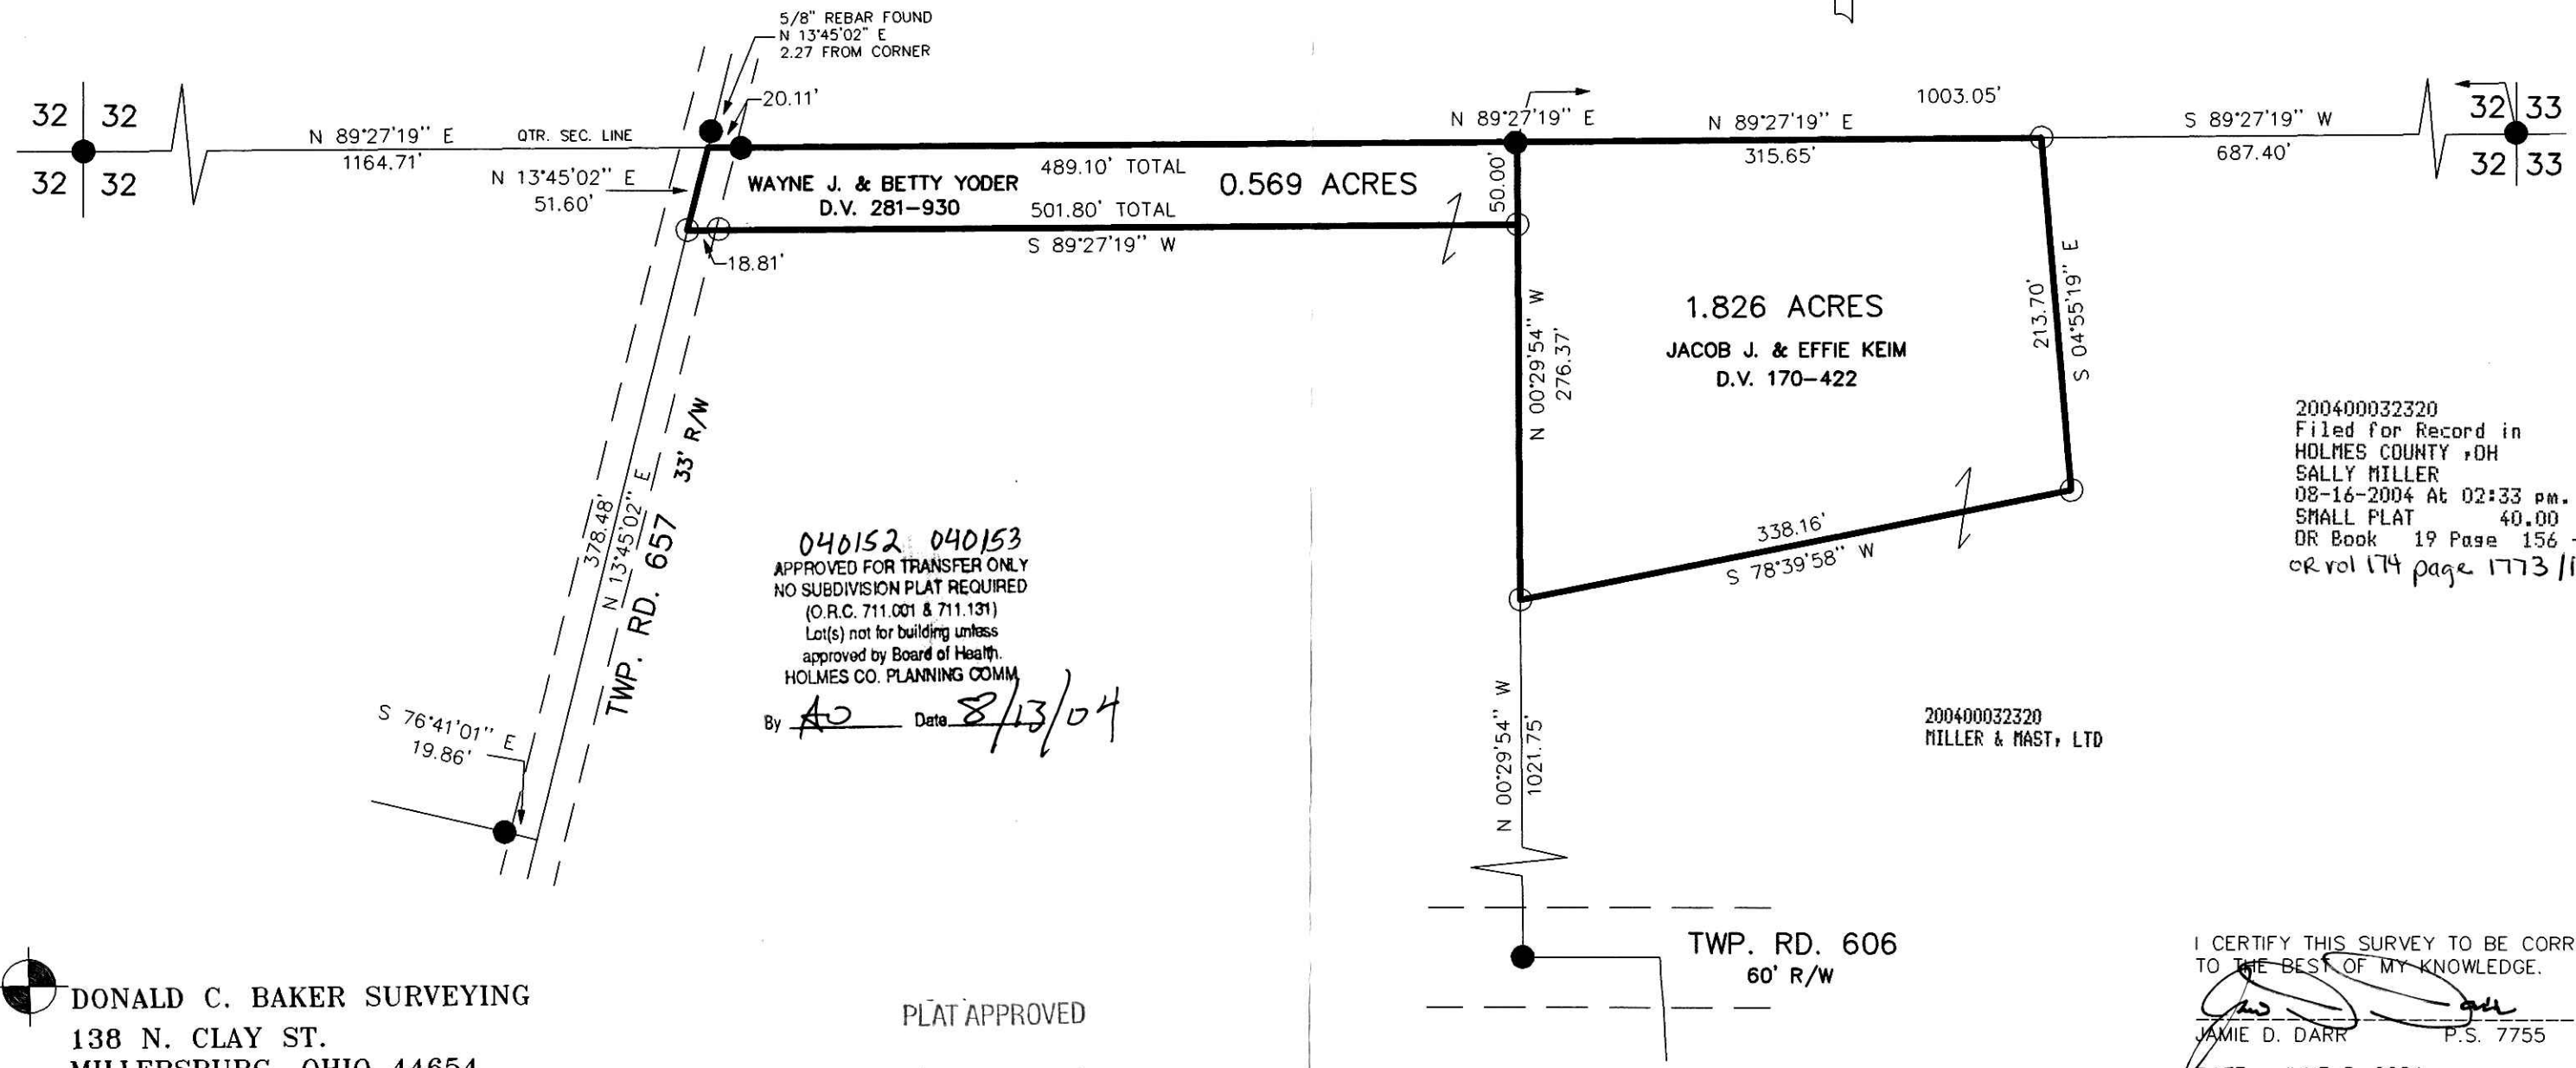

040152 040153
APPROVED FOR TRANSFER ONLY
NO SUBDIVISION PLAT REQUIRED
(O.R.C. 711.001 & 711.131)
Lot(s) not for building unless
approved by Board of Health.
HOLMES CO. PLANNING COMM.
By AO Date 8/13/04

PLAT APPROVED
8/16/2004 DB

200400032320
Filed for Record in
HOLMES COUNTY, OH
SALLY MILLER
08-16-2004 At 02:33 pm.
SMALL PLAT 40.00
OR Book 19 Page 156 - 156
or vol 174 page 1773/1776

200400032320
MILLER & MAST, LTD

DONALD C. BAKER SURVEYING
138 N. CLAY ST.
MILLERSBURG, OHIO 44654
PH. 330-674-4788
FAX 330-674-6027

I CERTIFY THIS SURVEY TO BE CORRECT
TO THE BEST OF MY KNOWLEDGE.
Jamie D. Darr
JAMIE D. DARR P.S. 7755
DATE: JUNE 3, 2004
JDD/ALG
File name: C:\JOBS1\S-349-04\ERZ