

- P.K. NAIL FOUND
- 5/8" REBAR FOUND UNLESS OTHERWISE NOTED
- 5/8" REBAR WITH I.D. CAP SET I.D. CAP MARKED "BAKER 6938"



HARDY TOWNSHIP  
1ST. QTR., LOT 38  
T- 9N; R- 7W  
HOLMES COUNTY, OHIO

SURVEYED FOR GARY HIPPI

Instrument Book Page  
200400032504 OR 19 167

040161 040162  
APPROVED FOR TRANSFER ONLY  
NO SUBDIVISION PLAT REQUIRED  
(O.R.C. 711.001 & 711.131)  
Lot(s) not for building unless  
approved by Board of Health.  
HOLMES CO. PLANNING COMM.  
By    Date 10/24/04


200400032504  
Filed for Record in  
HOLMES COUNTY, OH  
SALLY MILLER  
08-26-2004 At 03:22 pm.  
PLAT MED 43.20  
OR Book 19 Page 167 - 167  
OR vol 174 pages 2511-2513

200400032504  
SAMUEL STEINEL, ATTY

REFERENCES:

- DEED VOL. 71 PAGE 398
- DEED VOL. 146 PAGE 582
- DEED VOL. 183 PAGE 268
- DEED VOL. 231 PAGE 745
- DEED VOL. 240 PAGE 131
- DEED VOL. 242 PAGE 73
- DEED VOL. 251 PAGE 293
- PLAT VOL. 2 PAGE 270
- PLAT VOL. 10 PAGE 422
- PLAT VOL. 12 PAGE 57
- DEED VOL. 12 PAGE 654
- DEED VOL. 16 PAGE 524

BEARINGS FROM PLAT VOL. 16 PAGE 524

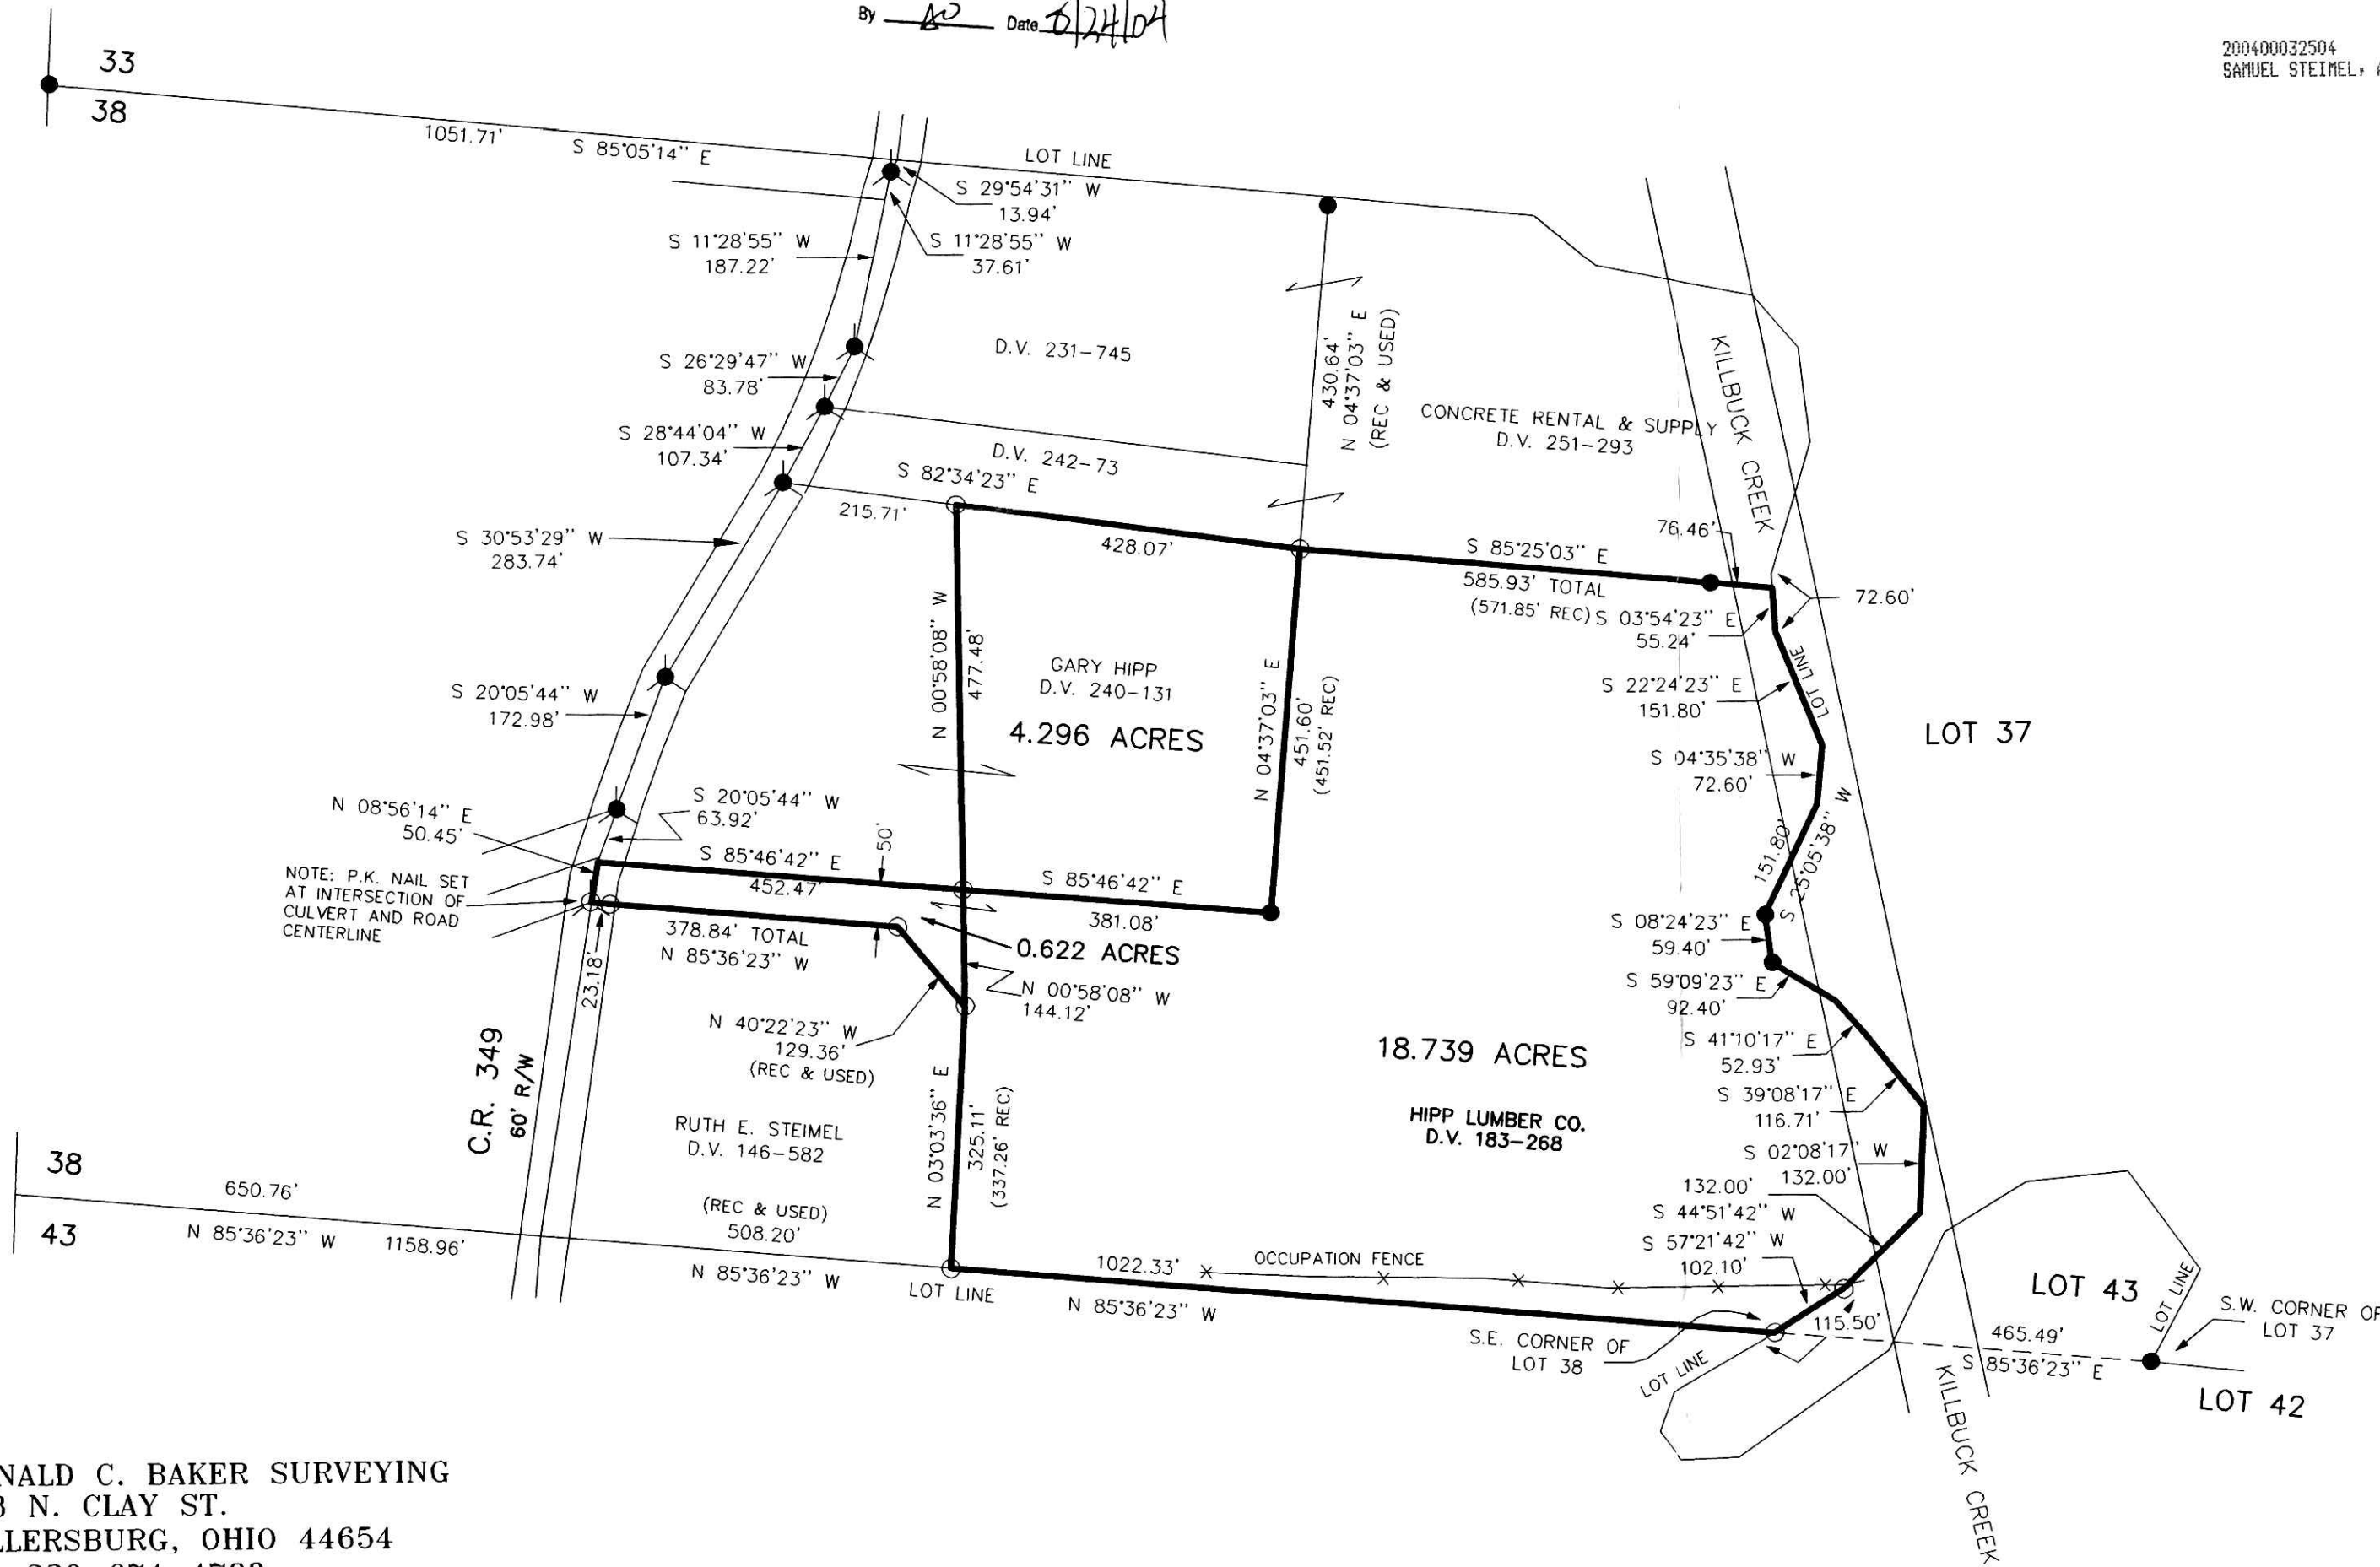

I CERTIFY THIS SURVEY TO BE CORRECT  
TO THE BEST OF MY KNOWLEDGE

JAMIE D. DARR P.S. 7755

JDD/ALG DATE: OCT. 24, 2003  
File name: C:\JOBS1\S-846-03

DONALD C. BAKER SURVEYING  
138 N. CLAY ST.  
MILLERSBURG, OHIO 44654  
PH. 330-674-4788  
FAX 330-674-6027

PLAT APPROVED  
8/25/2004