


BERLIN TOWNSHIP
1ST. QTR., LOT 14
T-9 N; R-6 W
HOLMES COUNTY, OHIO

SURVEYED FOR: ANDREW MILLER




REFERENCES:

- DEED VOL. 230 PAGE 447
- O.R. VOL. 7 PAGE 588
- PLAT VOL. 18 PAGE 771
- BEARINGS FROM PLAT VOL. 16 PAGE 679

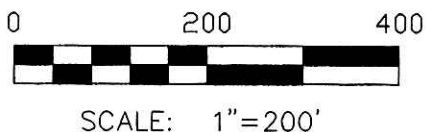

- 5/8" REBAR FOUND
- 5/8" REBAR WITH I.D. CAP SET
I.D. CAP MARKED "BAKER 6938"

200400032636
Filed for Record in
HOLMES COUNTY, OH
SALLY MILLER
09-02-2004 At 02:32 pm.
SMALL PLAT 40.00
DR Book 19 Page 172 - 172
or vol 174 page 3033

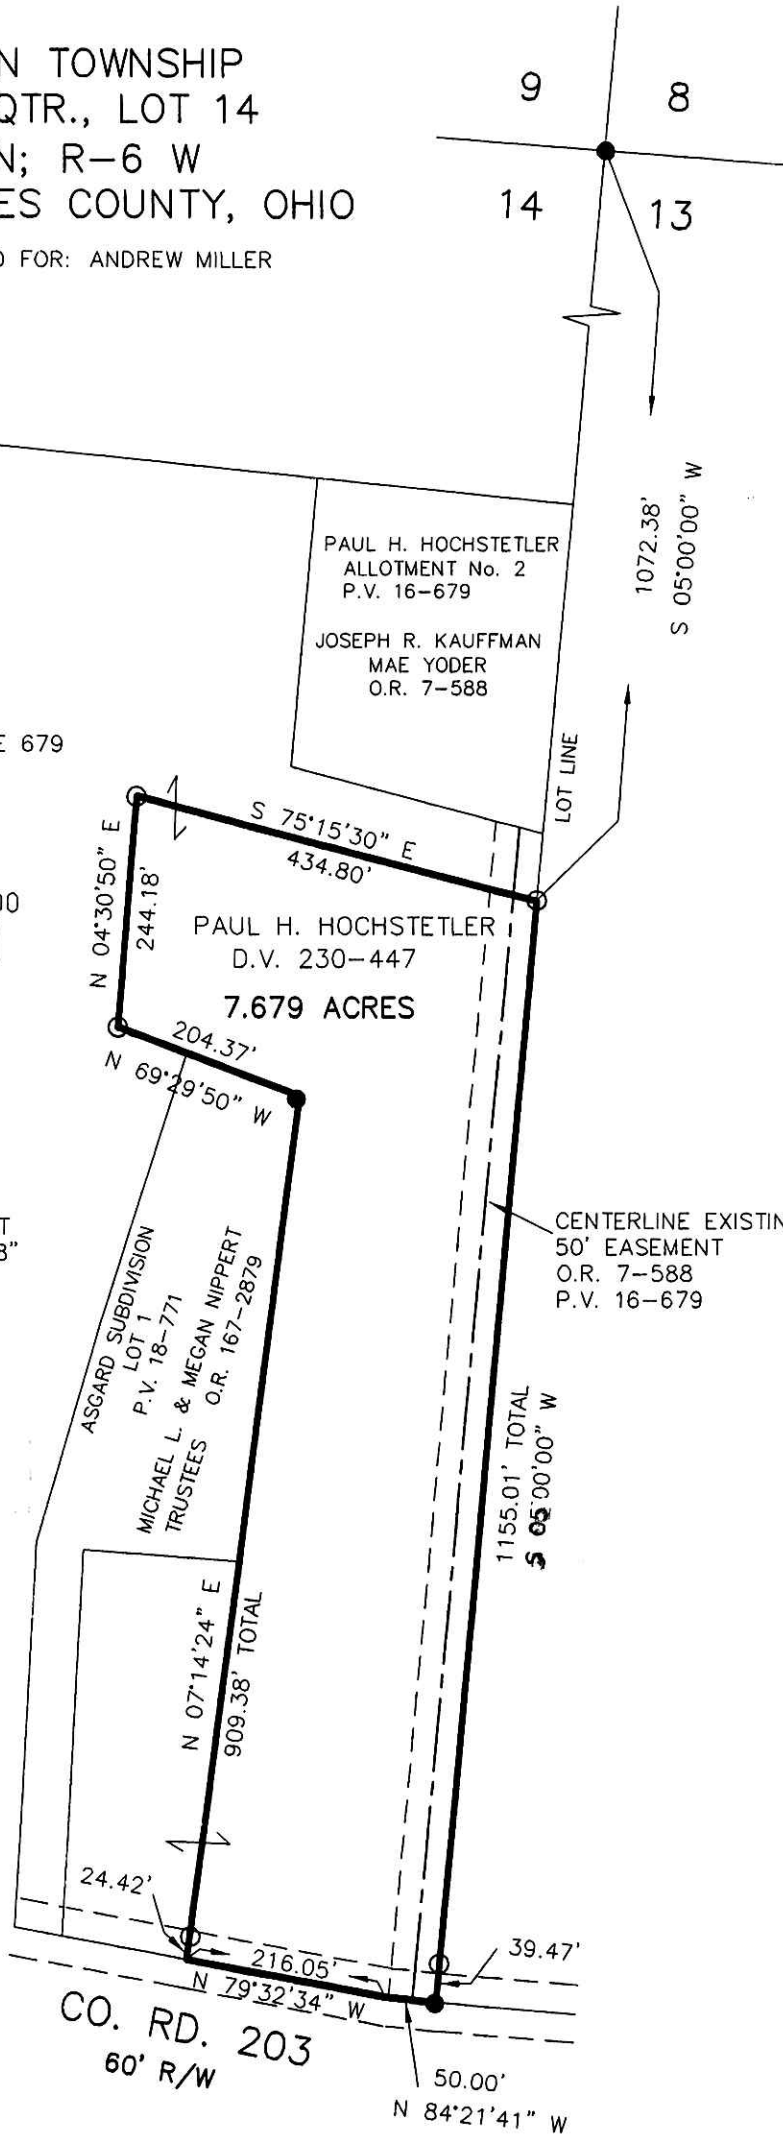

200400032636
WILLIAM ANFANG 111

PLAT APPROVED

9/2/2004

I CERTIFY THIS SURVEY TO BE CORRECT
TO THE BEST OF MY KNOWLEDGE.

Donald C. Baker
DONALD C. BAKER PS 6938
KES\AEG DATE: APRIL 21, 2004
File Name: C:\WORK\S-304-04\KES



DONALD C. BAKER SURVEYING
138 N. CLAY ST.
MILLERSBURG, OH 44654
PH. 330-674-4788
FAX: 330-674-6027