

KILLBUCK TOWNSHIP  
N.W. & S.W. QTRS. SECTION 3  
T-8 N; R-7 W  
HOLMES COUNTY, OHIO

Instrument Book Page  
200400032643 OR 19 173

SURVEYED FOR: RICK FOX

REFERENCES

- DEED VOL. 181 PAGE 873
- DEED VOL. 182 PAGE 24
- DEED VOL. 203 PAGE 632
- DEED VOL. 251 PAGE 130
- DEED VOL. 271 PAGE 202
- SURVEY RECORD 3 PAGE 61
- PLAT VOL. 17 PAGE 738
- BEARINGS FROM PLAT VOL 17 PAGE 738




SCALE: 1"=200'

- 5/8" REBAR FOUND UNLESS OTHERWISE NOTED
- 5/8" REBAR WITH I.D. CAP SET I.D. CAP MARKED "BAKER 6938"

200400032643  
Filed for Record in  
HOLMES COUNTY, OH  
SALLY MILLER  
07-02-2004 At 03:18 pm.  
SMALL PLAT 40.00  
OR Book 19 Page 173 - 173  
or vol 174-3066/2073

200400032643  
HOLMES COUNTY TITLE CO

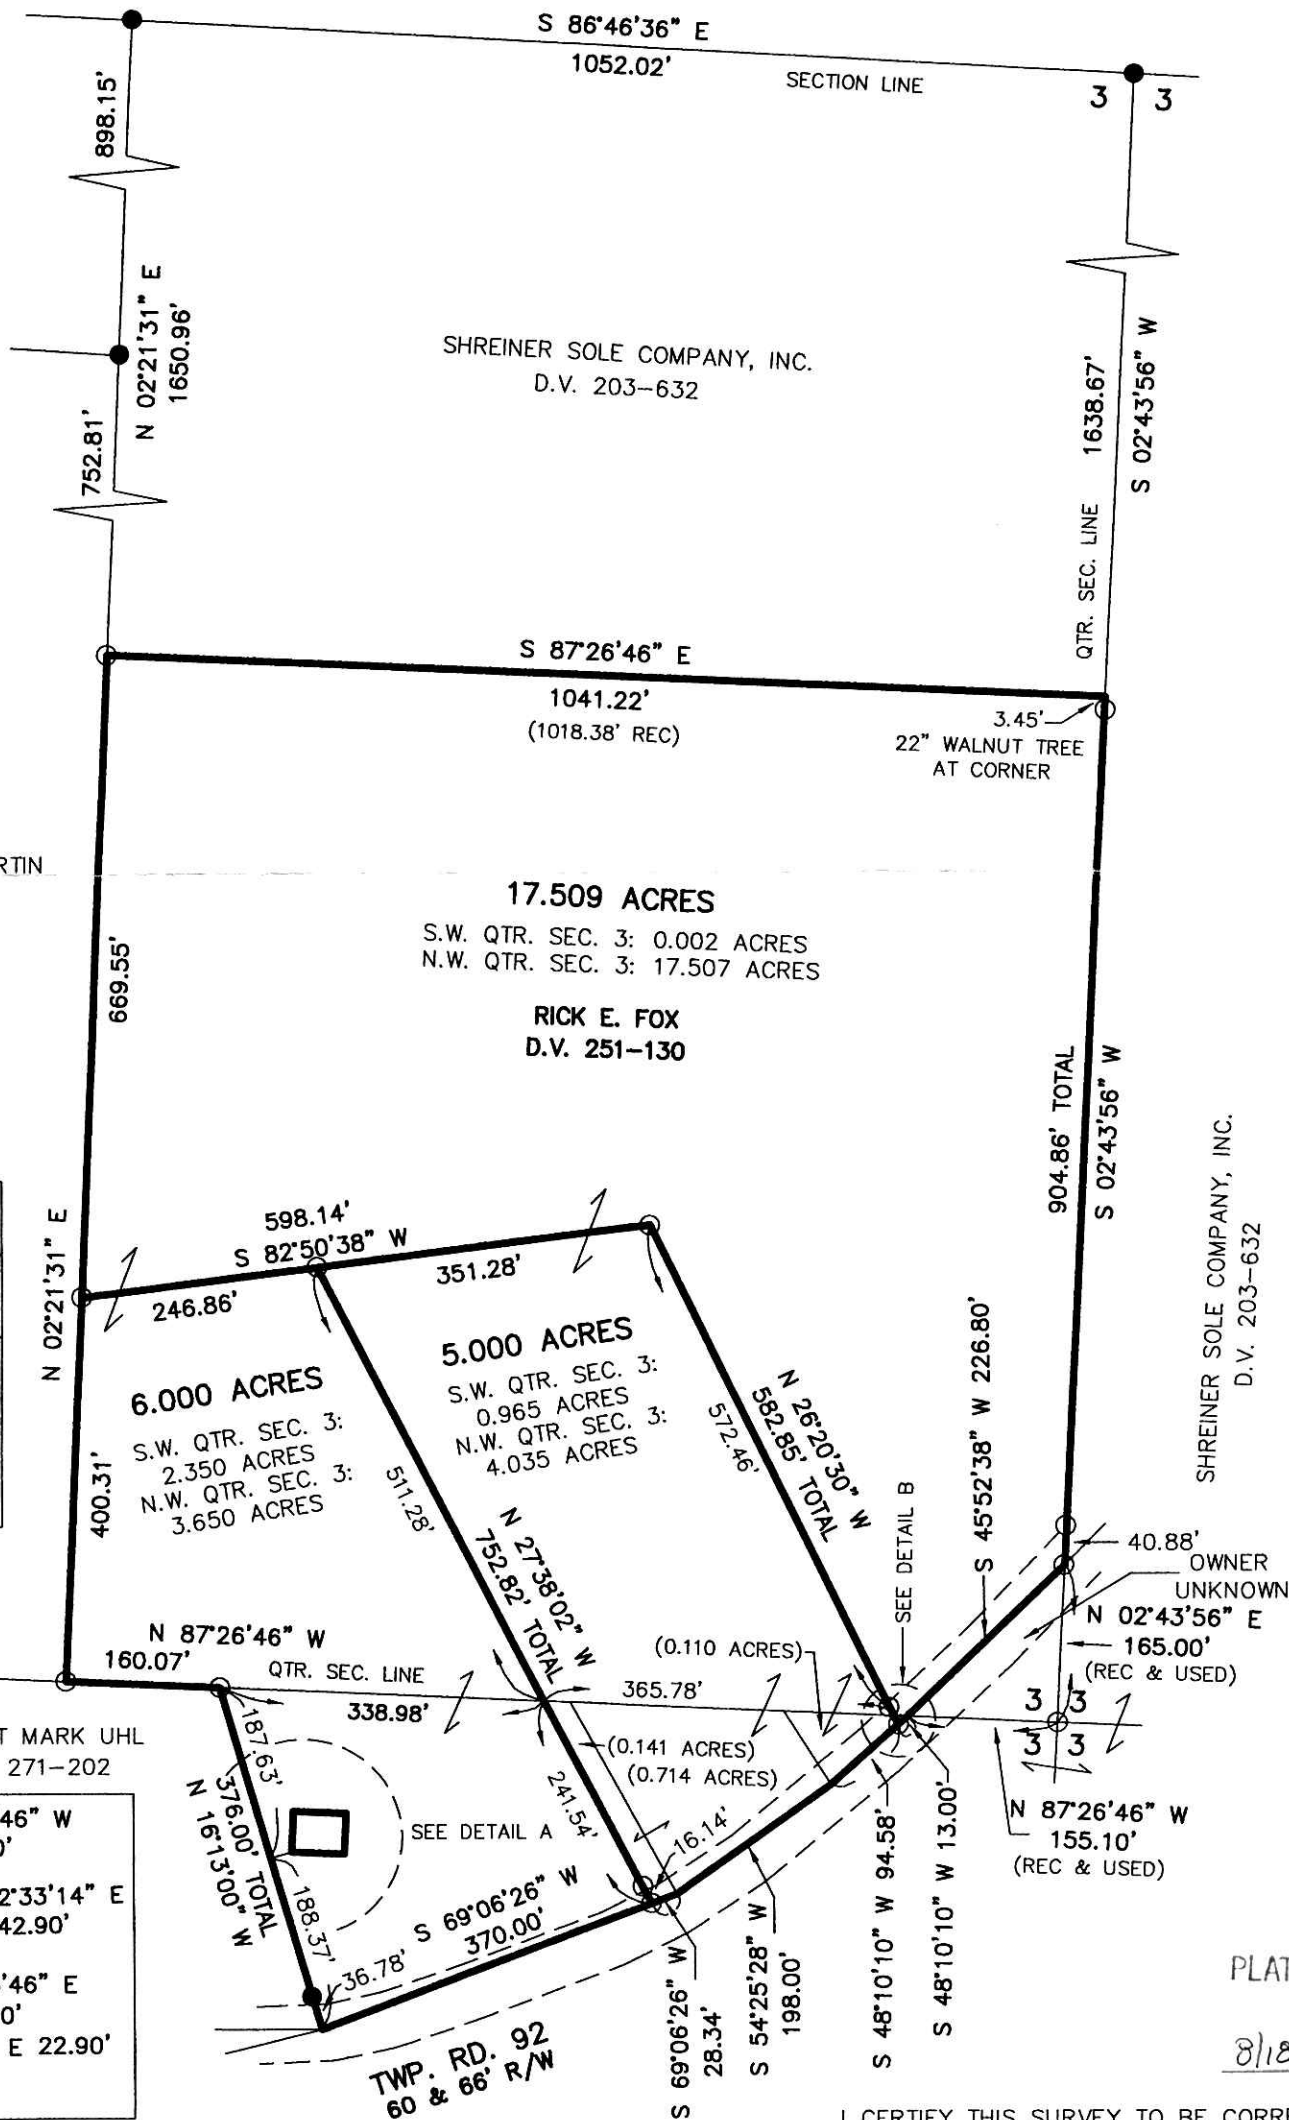

DONALD C. BAKER SURVEYING  
138 N. CLAY ST.  
MILLERSBURG, OHIO, 44654  
PH. 330-674-4788  
FAX. 330-674-6027



I CERTIFY THIS SURVEY TO BE CORRECT TO THE BEST OF MY KNOWLEDGE.

*Donald C. Baker*  
DONALD C. BAKER P.S. 6938  
DATE: JULY 28, 2004  
FDB-ERZ\ALG-CH  
File Name: WORK2\S-511-04\ERZ