


PRAIRIE TOWNSHIP
S.W. QTR. SECTION 35
T-14 N; R-13 W
HOLMES COUNTY, OHIO

SURVEYED FOR: JOHN HOSTETLER

200400032660
Filed for Record in
HOLMES COUNTY, OH
SALLY MILLER
09-03-2004 At 12:51 pm.
SMALL PLAT 40.00
DR Book 19 Page 174 - 174
OR 174 page 3169+3171

REFERENCES:

- DEED VOL. 158 PAGE 41
- DEED VOL. 251 PAGE 546
- DEED VOL. 276 PAGE 671
- O.R. VOL. 169 PAGE 301 & 303
- PLAT VOL. 7 PAGE 243
- PLAT VOL. 10 PAGE 82
- PLAT VOL. 17 PAGE 353
- BEARINGS FROM PLAT VOL. 17 PAGE 353

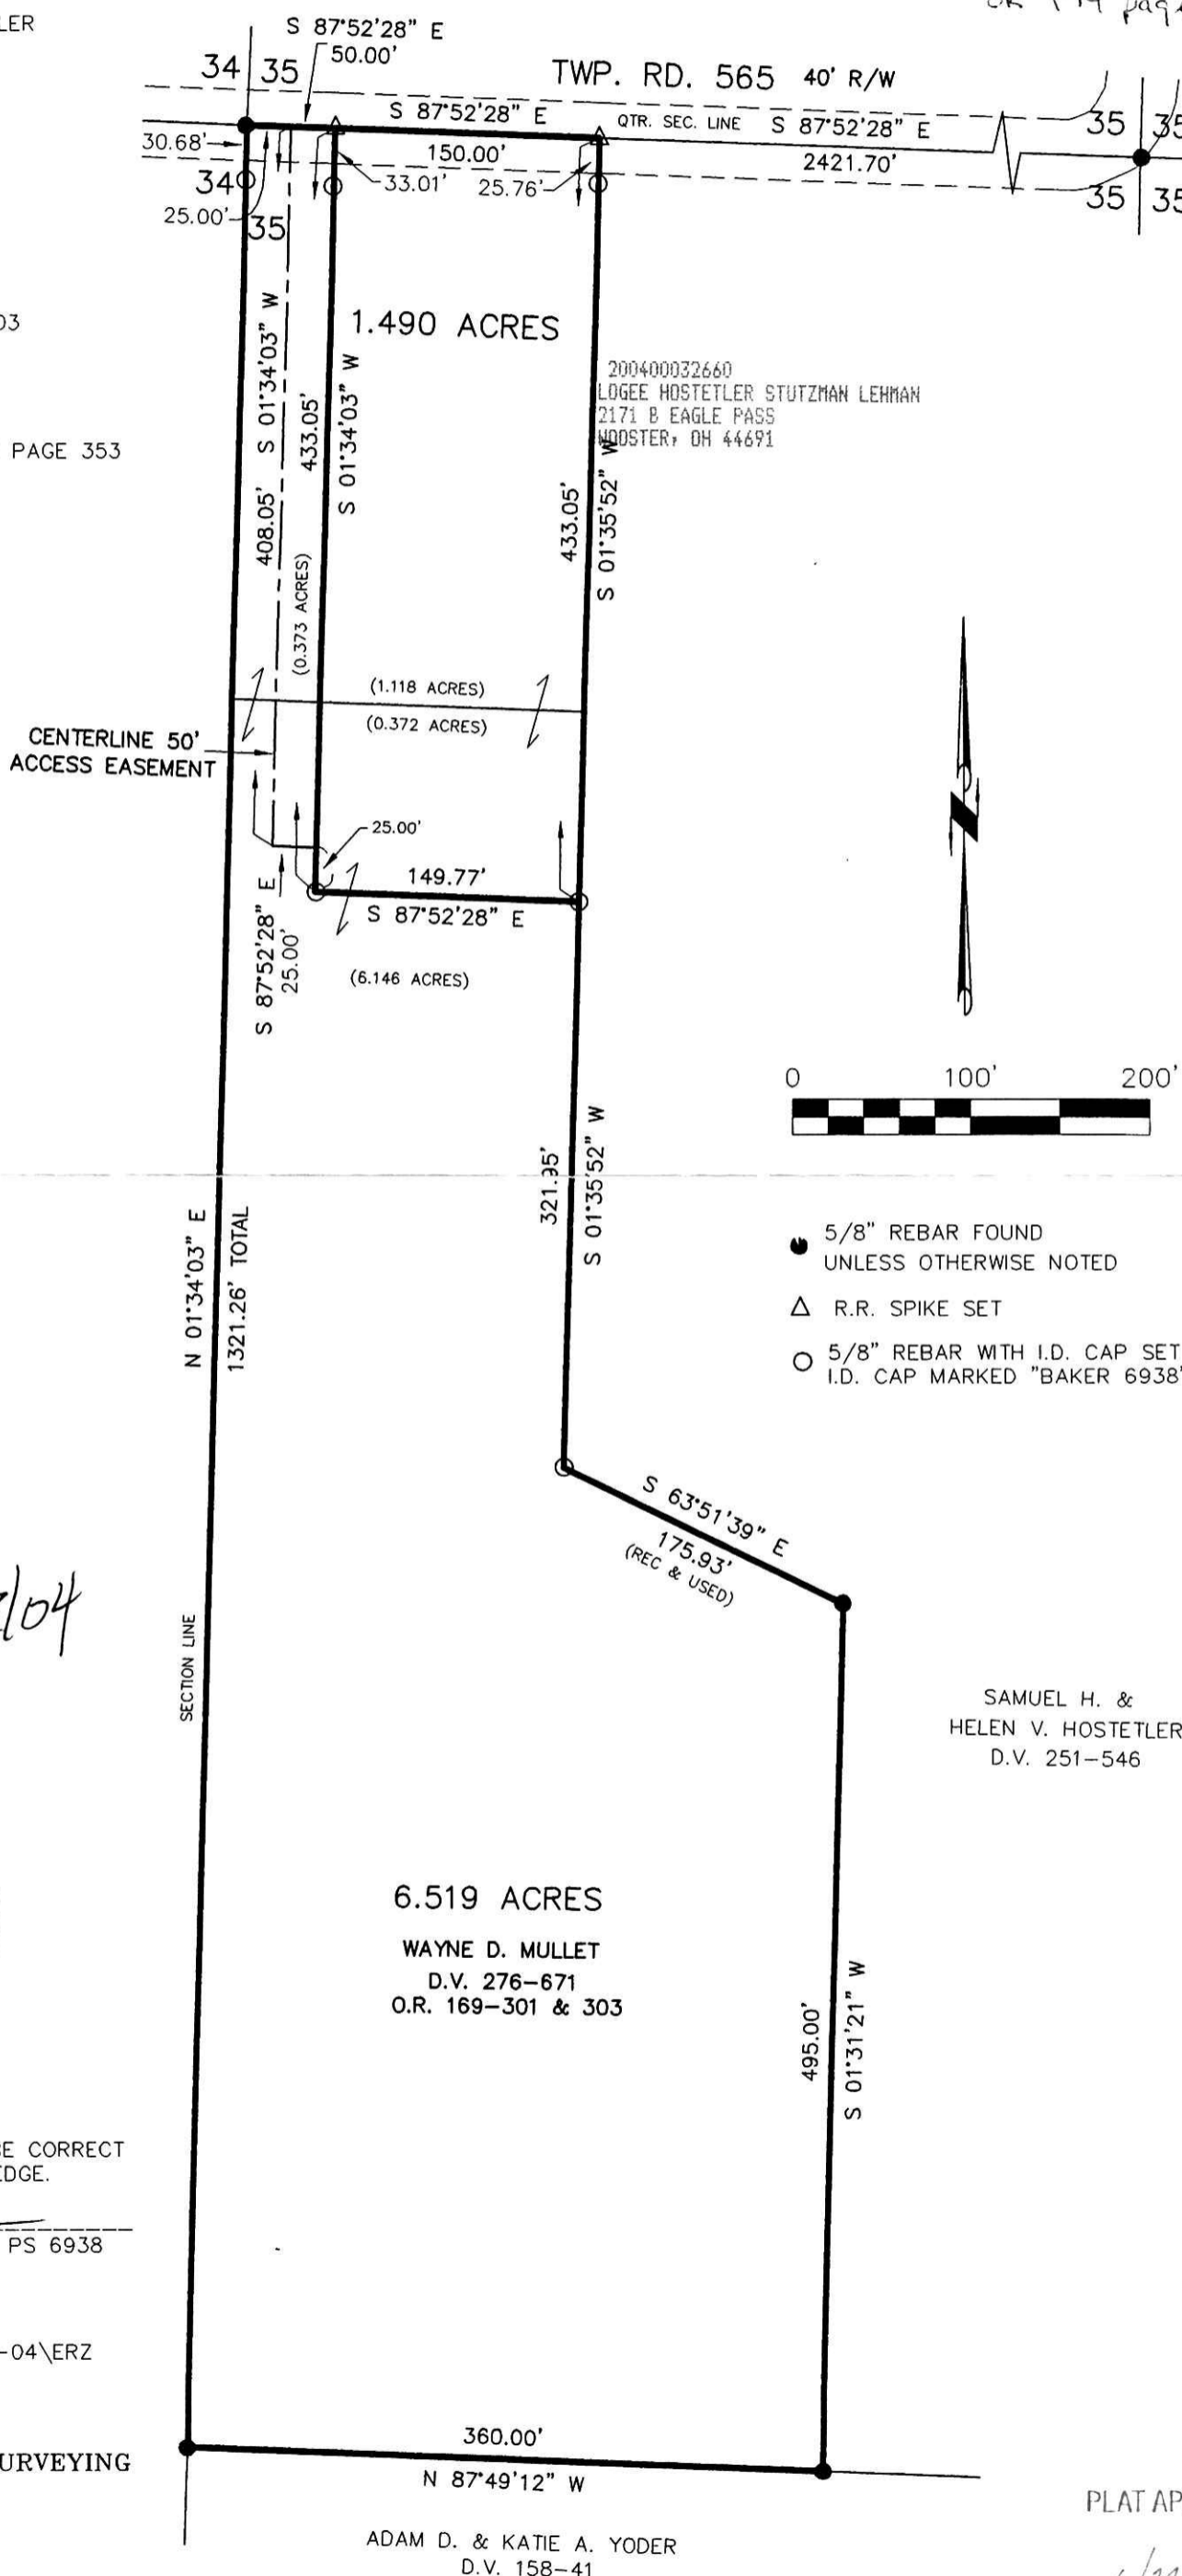

- 5/8" REBAR FOUND UNLESS OTHERWISE NOTED
- △ R.R. SPIKE SET
- 5/8" REBAR WITH I.D. CAP SET. I.D. CAP MARKED "BAKER 6938"

040111
 APPROVED FOR TRANSFER ONLY
 NO SUBDIVISION PLAT REQUIRED
 (O.R.C. 711.001 & 711.131)
 Lot(s) not for building unless
 approved by Board of Health.
 HOLMES CO. PLANNING COMM.

By AS Date 6/23/04



SAMUEL H. &
HELEN V. HOSTETLER
D.V. 251-546

6.519 ACRES
WAYNE D. MULLET
D.V. 276-671
O.R. 169-301 & 303

I CERTIFY THIS SURVEY TO BE CORRECT
TO THE BEST OF MY KNOWLEDGE.

Donald C. Baker
DONALD C. BAKER PS 6938

DATE: MAY 24, 2004

ERZ\ALG

File Name: C:\WORK\S-185-04\ERZ



DONALD C. BAKER SURVEYING
138 N. CLAY ST.
MIL

ADAM D. & KATIE A. YODER
D.V. 158-41

PLAT APPROVED

6/24/2004