


PRAIRIE TOWNSHIP
S.W. QTR., SECTION 1
T-13 N; R-13 W
HOLMES COUNTY, OHIO

SURVEYED FOR: MARVIN HERSHBERGER

REFERENCES:


- DEED VOL. 155 PAGE 483
- DEED VOL. 233 PAGE 551
- O.R. VOL. 130 PAGE 457
- O.R. VOL. 136 PAGE 261
- PLAT VOL. 18 PAGE 457
- BEARINGS FROM PLAT VOL. 18 PAGE 457

200400032750
MILLER &
MAST ATTYS
MILLERSBURG, OH

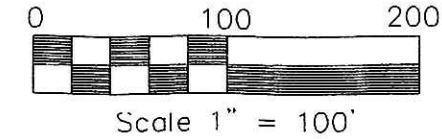

- MAG NAIL FOUND
- 5/8" REBAR FOUND UNLESS OTHERWISE NOTED
- MAG NAIL SET
- 5/8" REBAR WITH I.D. CAP SET I.D. CAP MARKED "BAKER 6938"

200400032750
Filed for Record in
HOLMES COUNTY, OH
SALLY MILLER
09-10-2004 At 09:15 am.
SMALL PLAT 40.00
DR Book 19 Page 177 - 177
OR vol 175 page 16-21-25-
29-34

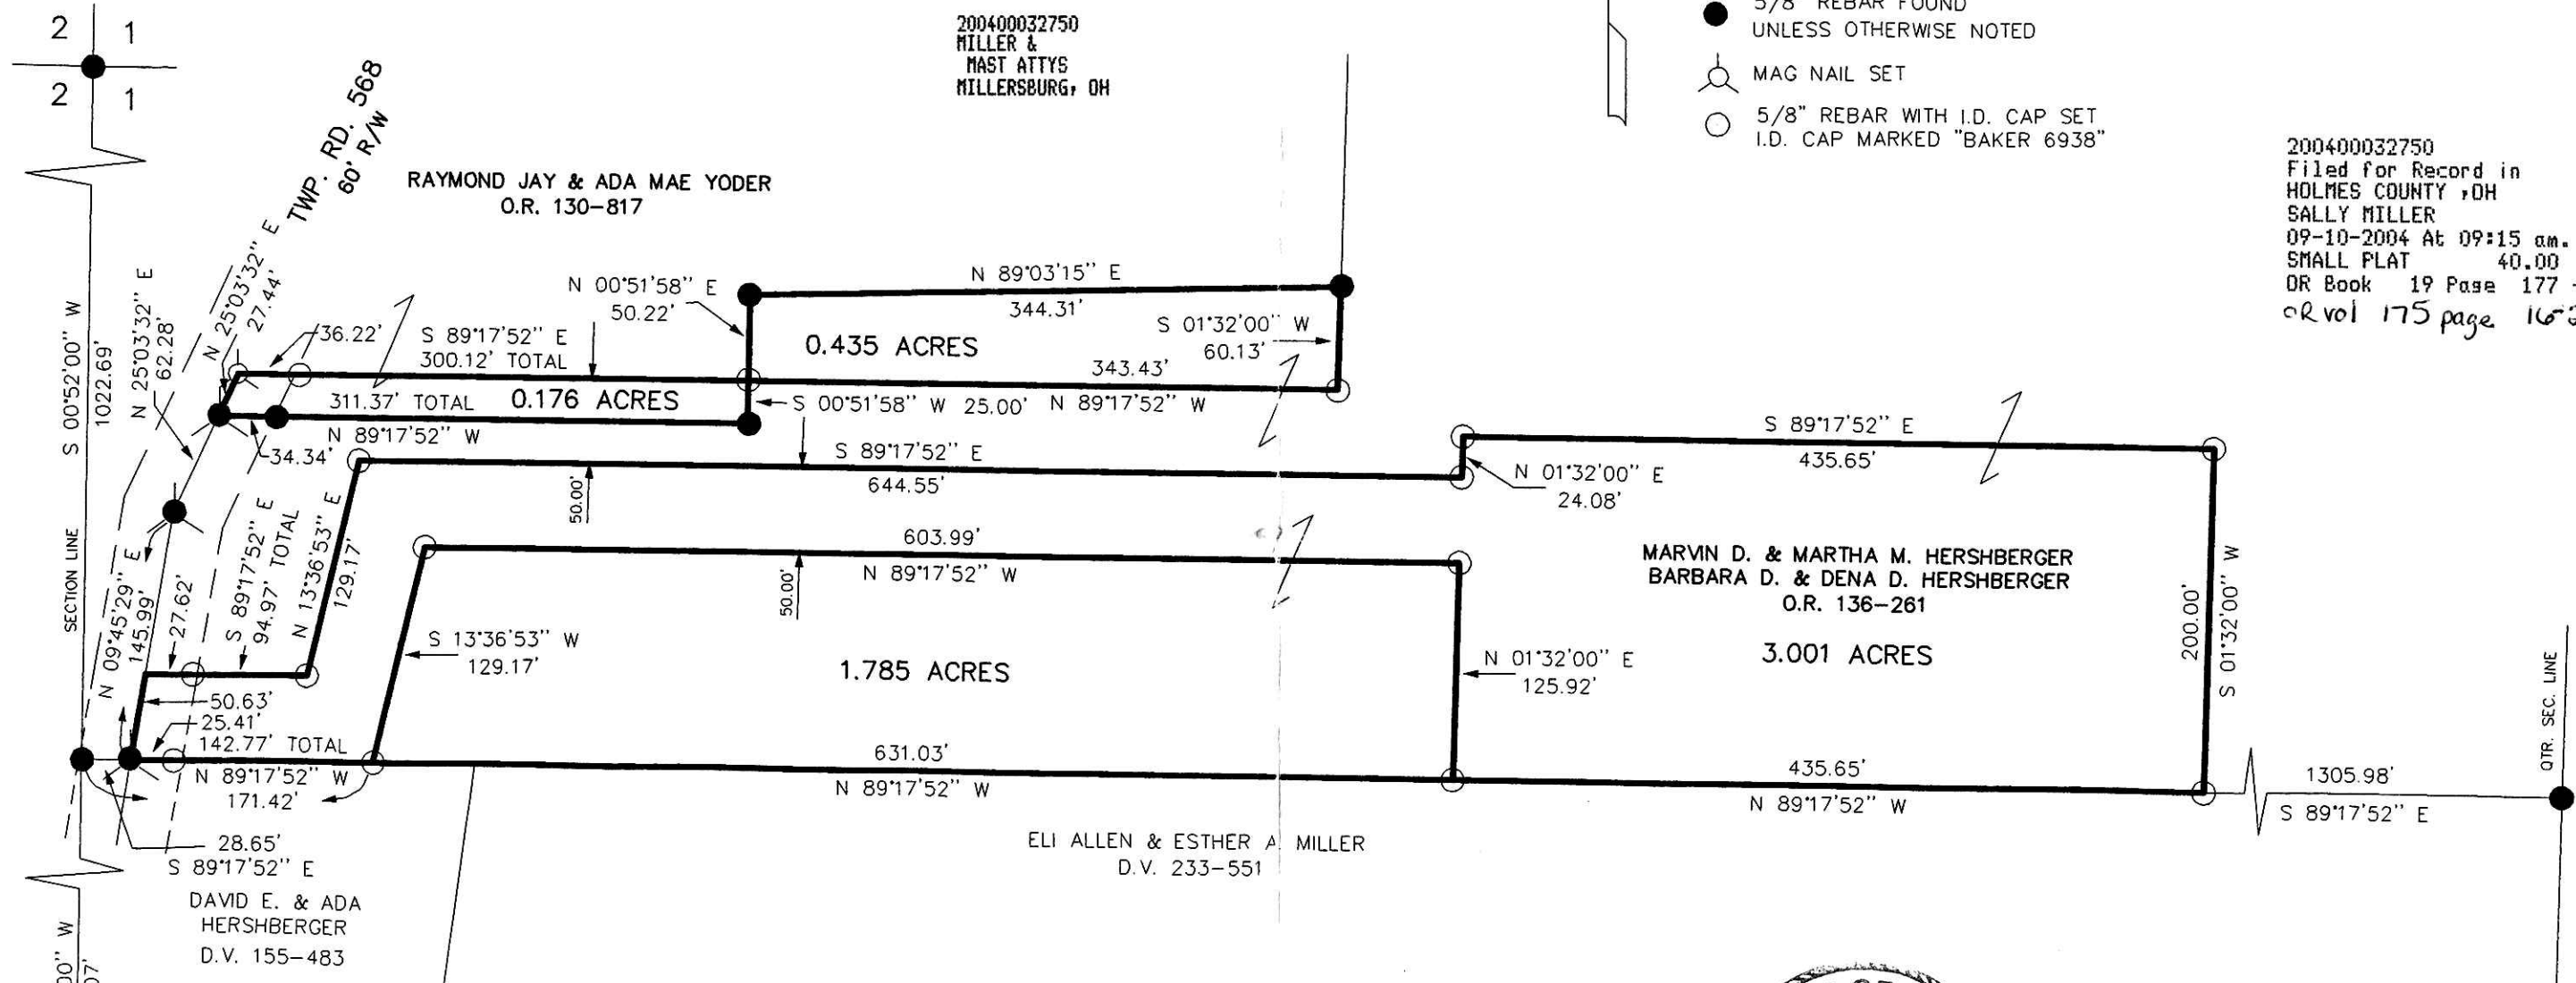

DONALD C. BAKER SURVEYING
138 N. CLAY ST.
MILLERSBURG, OHIO 44654
PH. 330-674-4788
FAX 330-674-6027

040172-040175
APPROVED FOR TRANSFER ONLY
NO SUBDIVISION PLAT REQUIRED
(O.R.C. 711.001 & 711.131)
Lot(s) not for building unless
approved by Board of Health.
HOLMES CO. PLANNING COMM.

By ND Date 9/9/04



I CERTIFY THIS SURVEY TO BE CORRECT
TO THE BEST OF MY KNOWLEDGE.

J. D. Darr
JAMIE D. DARR P.S. 7755

DATE: AUG. 4, 2004
JDD\JAH

File name: C:\JOBS1\S-551-04\ERZ

PLAT APPROVED

9/9/2004b

Instrument
200400032750 OR
Book Page
19 177