

VOL 0019 PAGE 178

CLARK TOWNSHIP
N.W. QTR. SECTION 5
T-8 N; R-5 W
HOLMES COUNTY, OHIO


SURVEYED FOR: BEN MILLER

200400032808
MILLER &
MAST ATTYS
MILLERSBURG, OH

200400032808
Filed for Record in
HOLMES COUNTY, OH
SALLY MILLER
09-14-2004 At 09:12 am.
SMALL PLAT 40.00
OR Book 19 Page 178 - 178
OR vol 175 page 334


REFERENCES

- DEED VOL. 210 PAGE 716
- DEED VOL. 218 PAGE 462 & 464
- O.R. VOL. 100 PAGE 502
- PLAT VOL. 9 PAGE 143
- PLAT VOL. 18 PAGE 184
- BEARINGS FROM PLAT VOL 18 PAGE 184

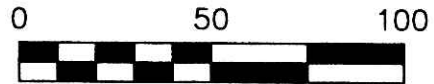

SCALE: 1"=50'

- 1" REBAR FOUND UNLESS OTHERWISE NOTED
- 5/8" REBAR WITH I.D. CAP SET I.D. CAP MARKED "BAKER 6938"

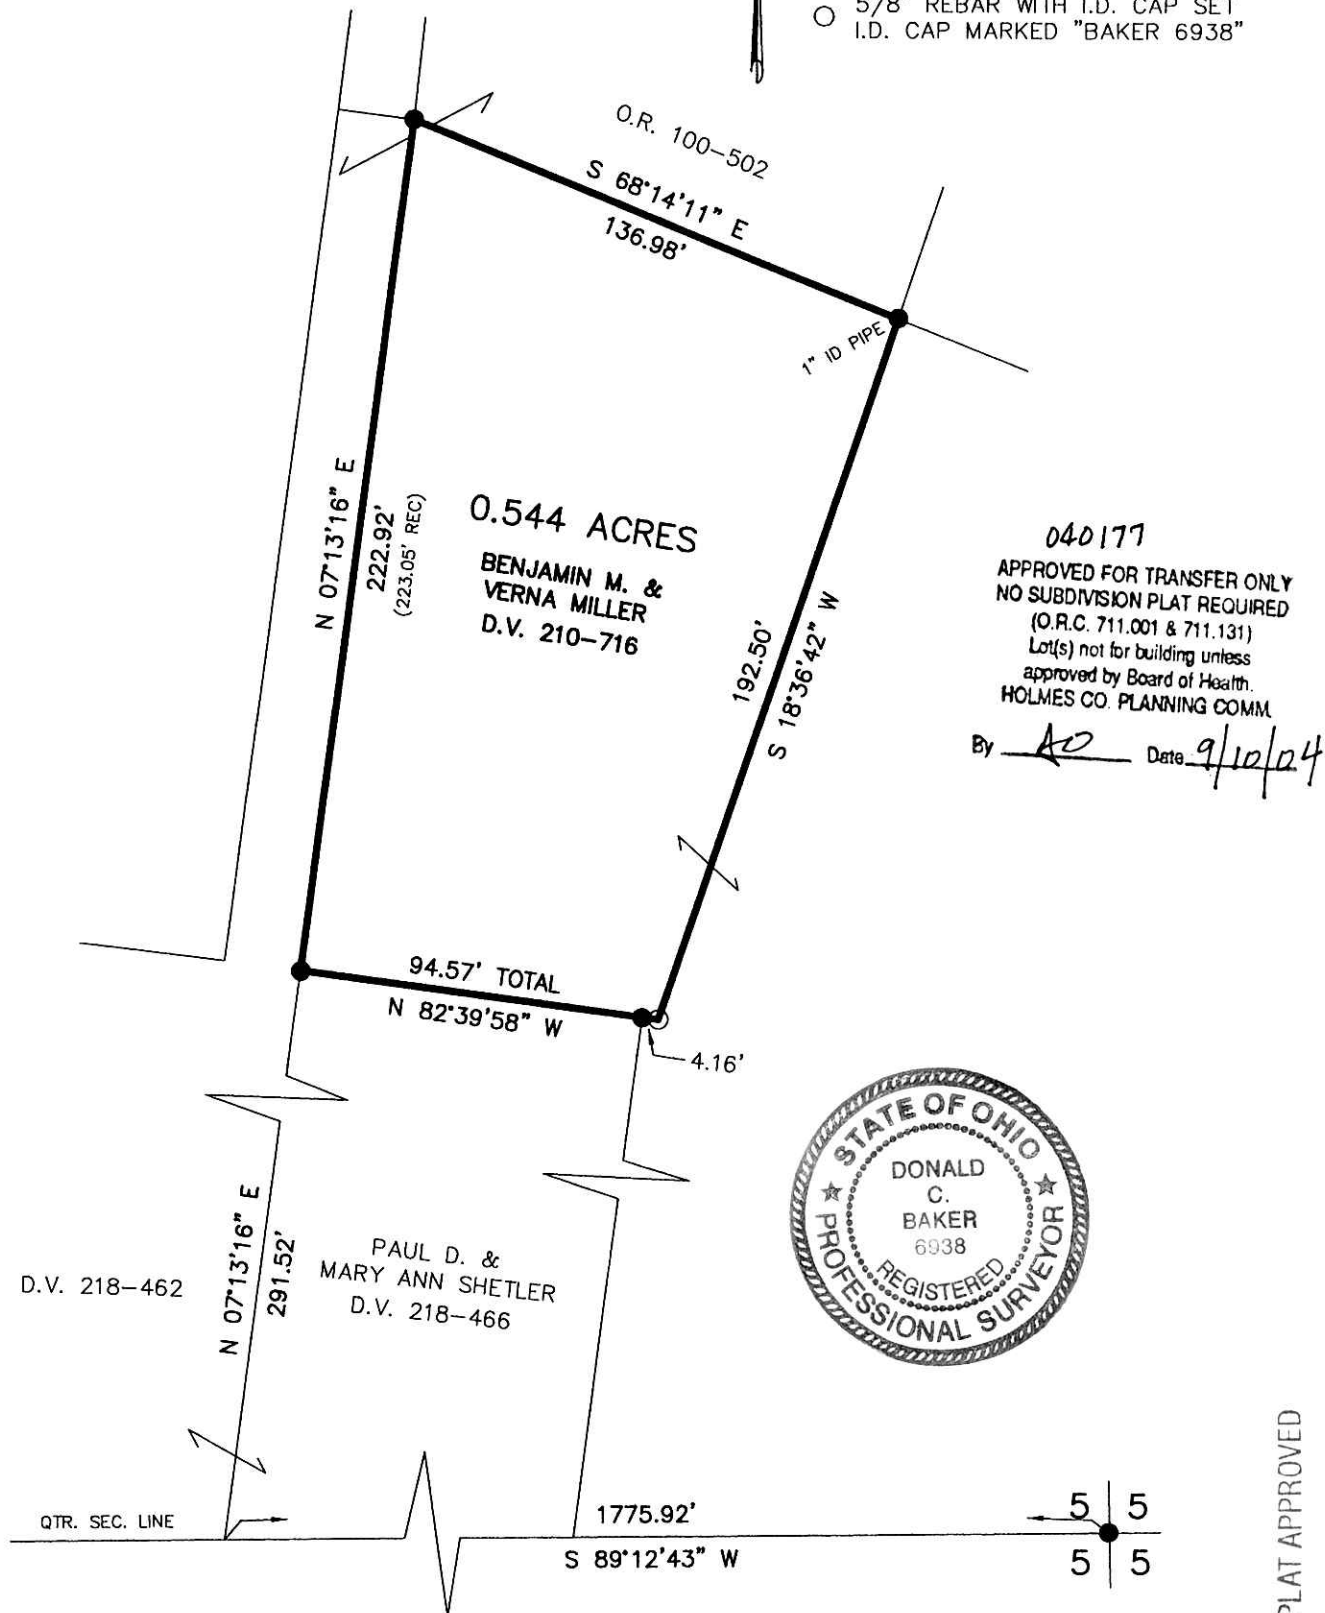

040177
 APPROVED FOR TRANSFER ONLY
 NO SUBDIVISION PLAT REQUIRED
 (O.R.C. 711.001 & 711.131)
 Lot(s) not for building unless
 approved by Board of Health.
 HOLMES CO. PLANNING COMM.
 By AD Date 9/10/04



PLAT APPROVED

9/13/2004b



DONALD C. BAKER SURVEYING
 138 N. CLAY ST.
 MILLERSBURG, OHIO, 44654
 PH. 330-674-4788
 FAX. 330-674-6027

I CERTIFY THIS SURVEY TO BE CORRECT TO THE BEST OF MY KNOWLEDGE.

Donald C. Baker
 DONALD C. BAKER P.S. 6938

DATE: AUG. 2, 2004

FDB\AEG
File Name: WORK2\S-554-04\ERZ