

Instrument 200400032924 Book Page 19 197

VILLAGE OF WINESBURG  
PART OF LOTS 53 & 54  
PAINT TOWNSHIP  
3RD. QTR., LOT 38  
T-10 N; R-4 W  
HOLMES COUNTY, OHIO

200400032924  
FRENCH RIDGE  
TITLE  
MILLERSBURG, OH

200400032924  
Filed for Record in  
HOLMES COUNTY, OH  
SALLY MILLER  
09-20-2004 At 02:57 pm.  
SMALL PLAT 40.00  
OR Book 19 Page 197 - 197  
OR vol 175 page 795



SURVEYED FOR: TED CHEWNING

REFERENCES

DEED VOL. 162 PAGE 12  
DEED VOL. 177 PAGE 310  
DEED VOL. 262 PAGE 333

O.R. VOL. 125 PAGE 876

BEARINGS ASSUMED

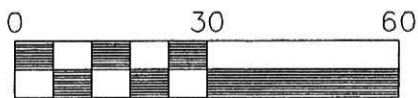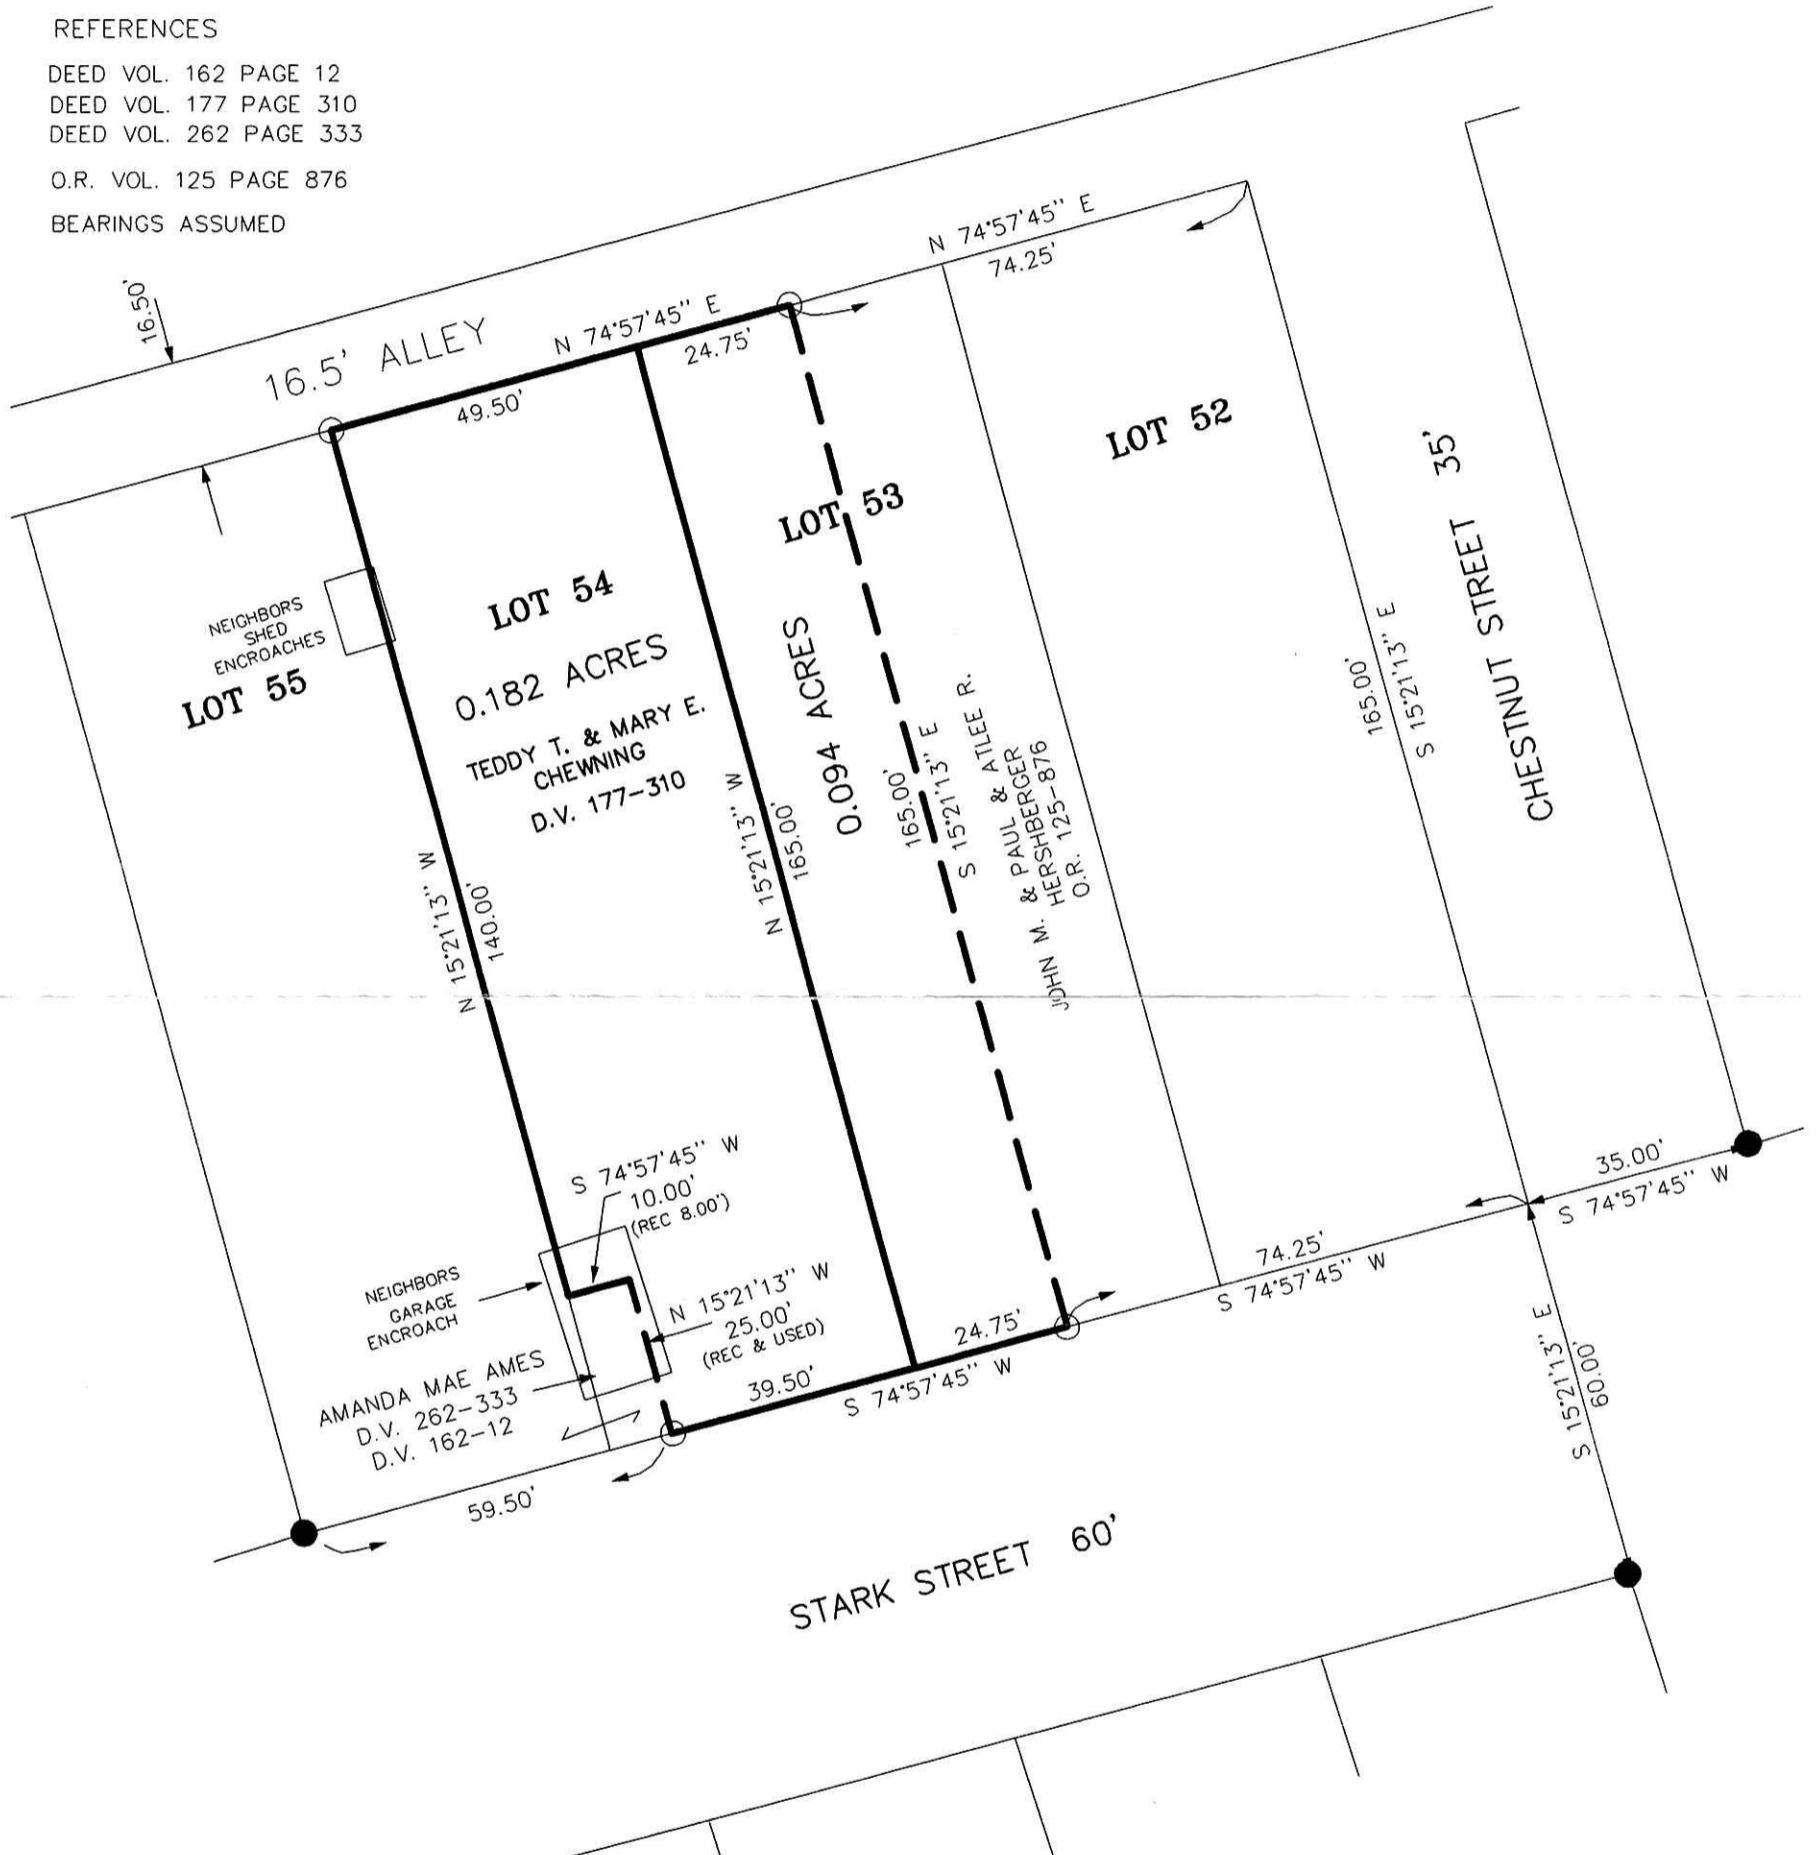

Scale 1" = 30'


- 5/8" REBAR FOUND UNLESS OTHERWISE NOTED
- 5/8" REBAR WITH ID CAP SET ID CAP MARKED "BAKER 6938"



I CERTIFY THIS SURVEY TO BE CORRECT TO THE BEST OF MY KNOWLEDGE.

*Jamie D. Darr*  
JAMIE D. DARR P.S. 7755  
DATE: SEPT. 1, 2004

JDD\CRH  
File Name: C:\JOBS1\S-640-04\ERZ

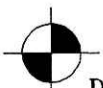

DONALD C. BAKER SURVEYING  
138 N. CLAY ST.  
MILLERSBURG, OHIO 44654  
PH. 330-674-4788  
FAX. 330-674-6027

PLAT APPROVED

9/20/2004