

PAINT TOWNSHIP  
N.E. & N.W. QTR. SECTION 7  
T-14 N; R-11 W  
3RD. QTR., LOT 6  
T-10 N; R-5 W  
HOLMES COUNTY, OHIO


SURVEYED FOR: MIKE YODER

REFERENCES:

- DEED VOL. 149 PAGE 435
- DEED VOL. 161 PAGE 494
- DEED VOL. 178 PAGE 138
- DEED VOL. 199 PAGE 720
- DEED VOL. 200 PAGE 383
- DEED VOL. 243 PAGE 563
- DEED VOL. 278 PAGE 831
- O.R. VOL. 107 PAGE 658
- PLAT VOL. 5 PAGES 97 & 160
- PLAT VOL. 7 PAGE 685
- PLAT VOL. 16 PAGE 466
- BEARINGS FROM PLAT VOL. 7 PAGE 685


200400033012  
PAUL A.  
MILLER LAW  
MILLERSBURG, OH

200400033012  
Filed for Record in  
HOLMES COUNTY, OH  
SALLY MILLER  
09-27-2004 At 12:06 pm.  
PLAT MED 43.20  
OR Book 19 Page 201 - 201  
OR vol 175 page 1190

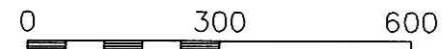

Scale 1" = 300'

- STONE FOUND
- 5/8" REBAR FOUND UNLESS OTHERWISE NOTED
- △ R.R. SPIKE SET
- MAG NAIL SET
- 5/8" REBAR WITH I.D. CAP SET I.D. CAP MARKED "BAKER 6938"

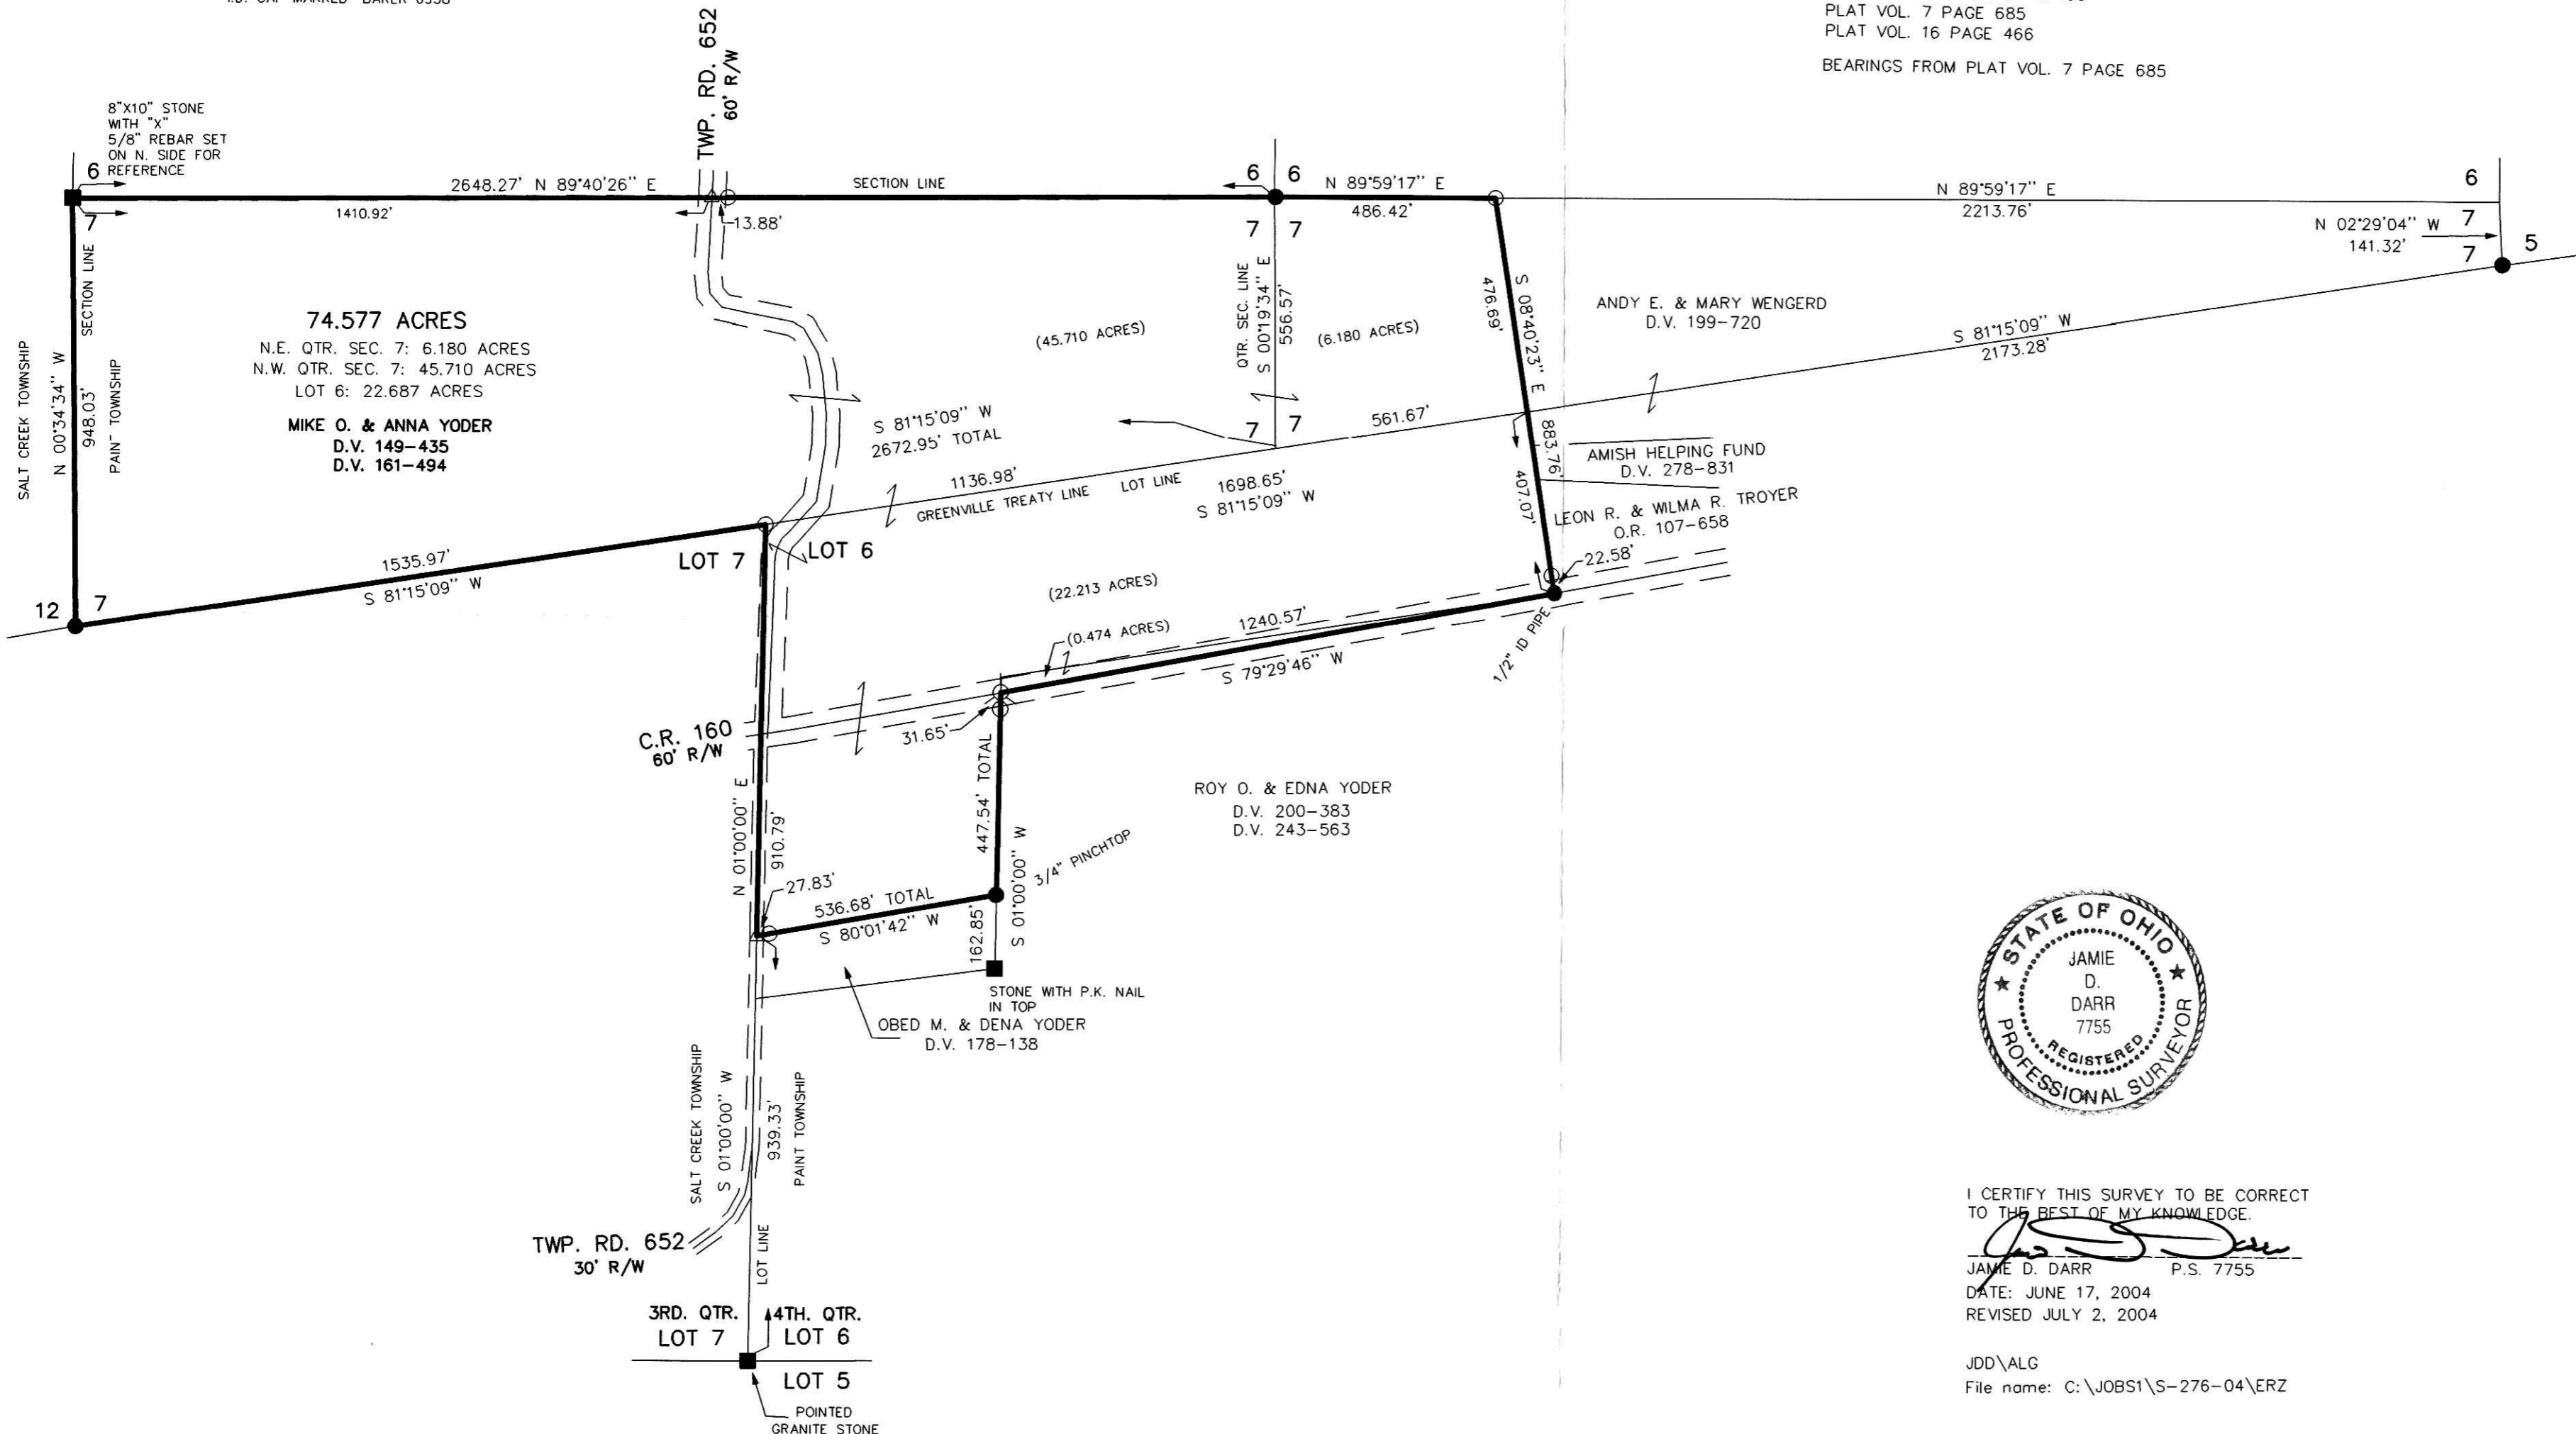

I CERTIFY THIS SURVEY TO BE CORRECT TO THE BEST OF MY KNOWLEDGE.

*J. Darr*  
JAMIE D. DARR P.S. 7755  
DATE: JUNE 17, 2004  
REVISED JULY 2, 2004

JDD\ALG  
File name: C:\JOBS1\S-276-04\ERZ

DONALD C. BAKER SURVEYING  
138 N. CLAY ST.  
MILLERSBURG, OHIO 44654  
PH. 330-674-4788  
FAX 330-674-6027

PLAT APPROVED

9/24/2004