

Instrument 200400033174 OR Book Page 19 208

RICHLAND TOWNSHIP  
S.W. QTR. SECTION 14  
T-8 N; R-9 W  
HOLMES COUNTY, OHIO

SURVEYED FOR: URA A. ERB

200400033174  
HEARTLAND  
TITLE  
MILLERSBURG, OH



200400033174  
Filed for Record in  
HOLMES COUNTY, OH  
SALLY MILLER  
10-07-2004 At 02:28 pm.  
SMALL PLAT 40.00  
OR Book 19 Page 208 - 208  
OR Vol 175 pg 2022, 2027, 2029

REFERENCES

O.R. VOL. 170 PAGES 308, 311 & 532

PLAT VOL. 2 PAGE 375

BEARINGS FROM PLAT VOL 2 PAGE 375

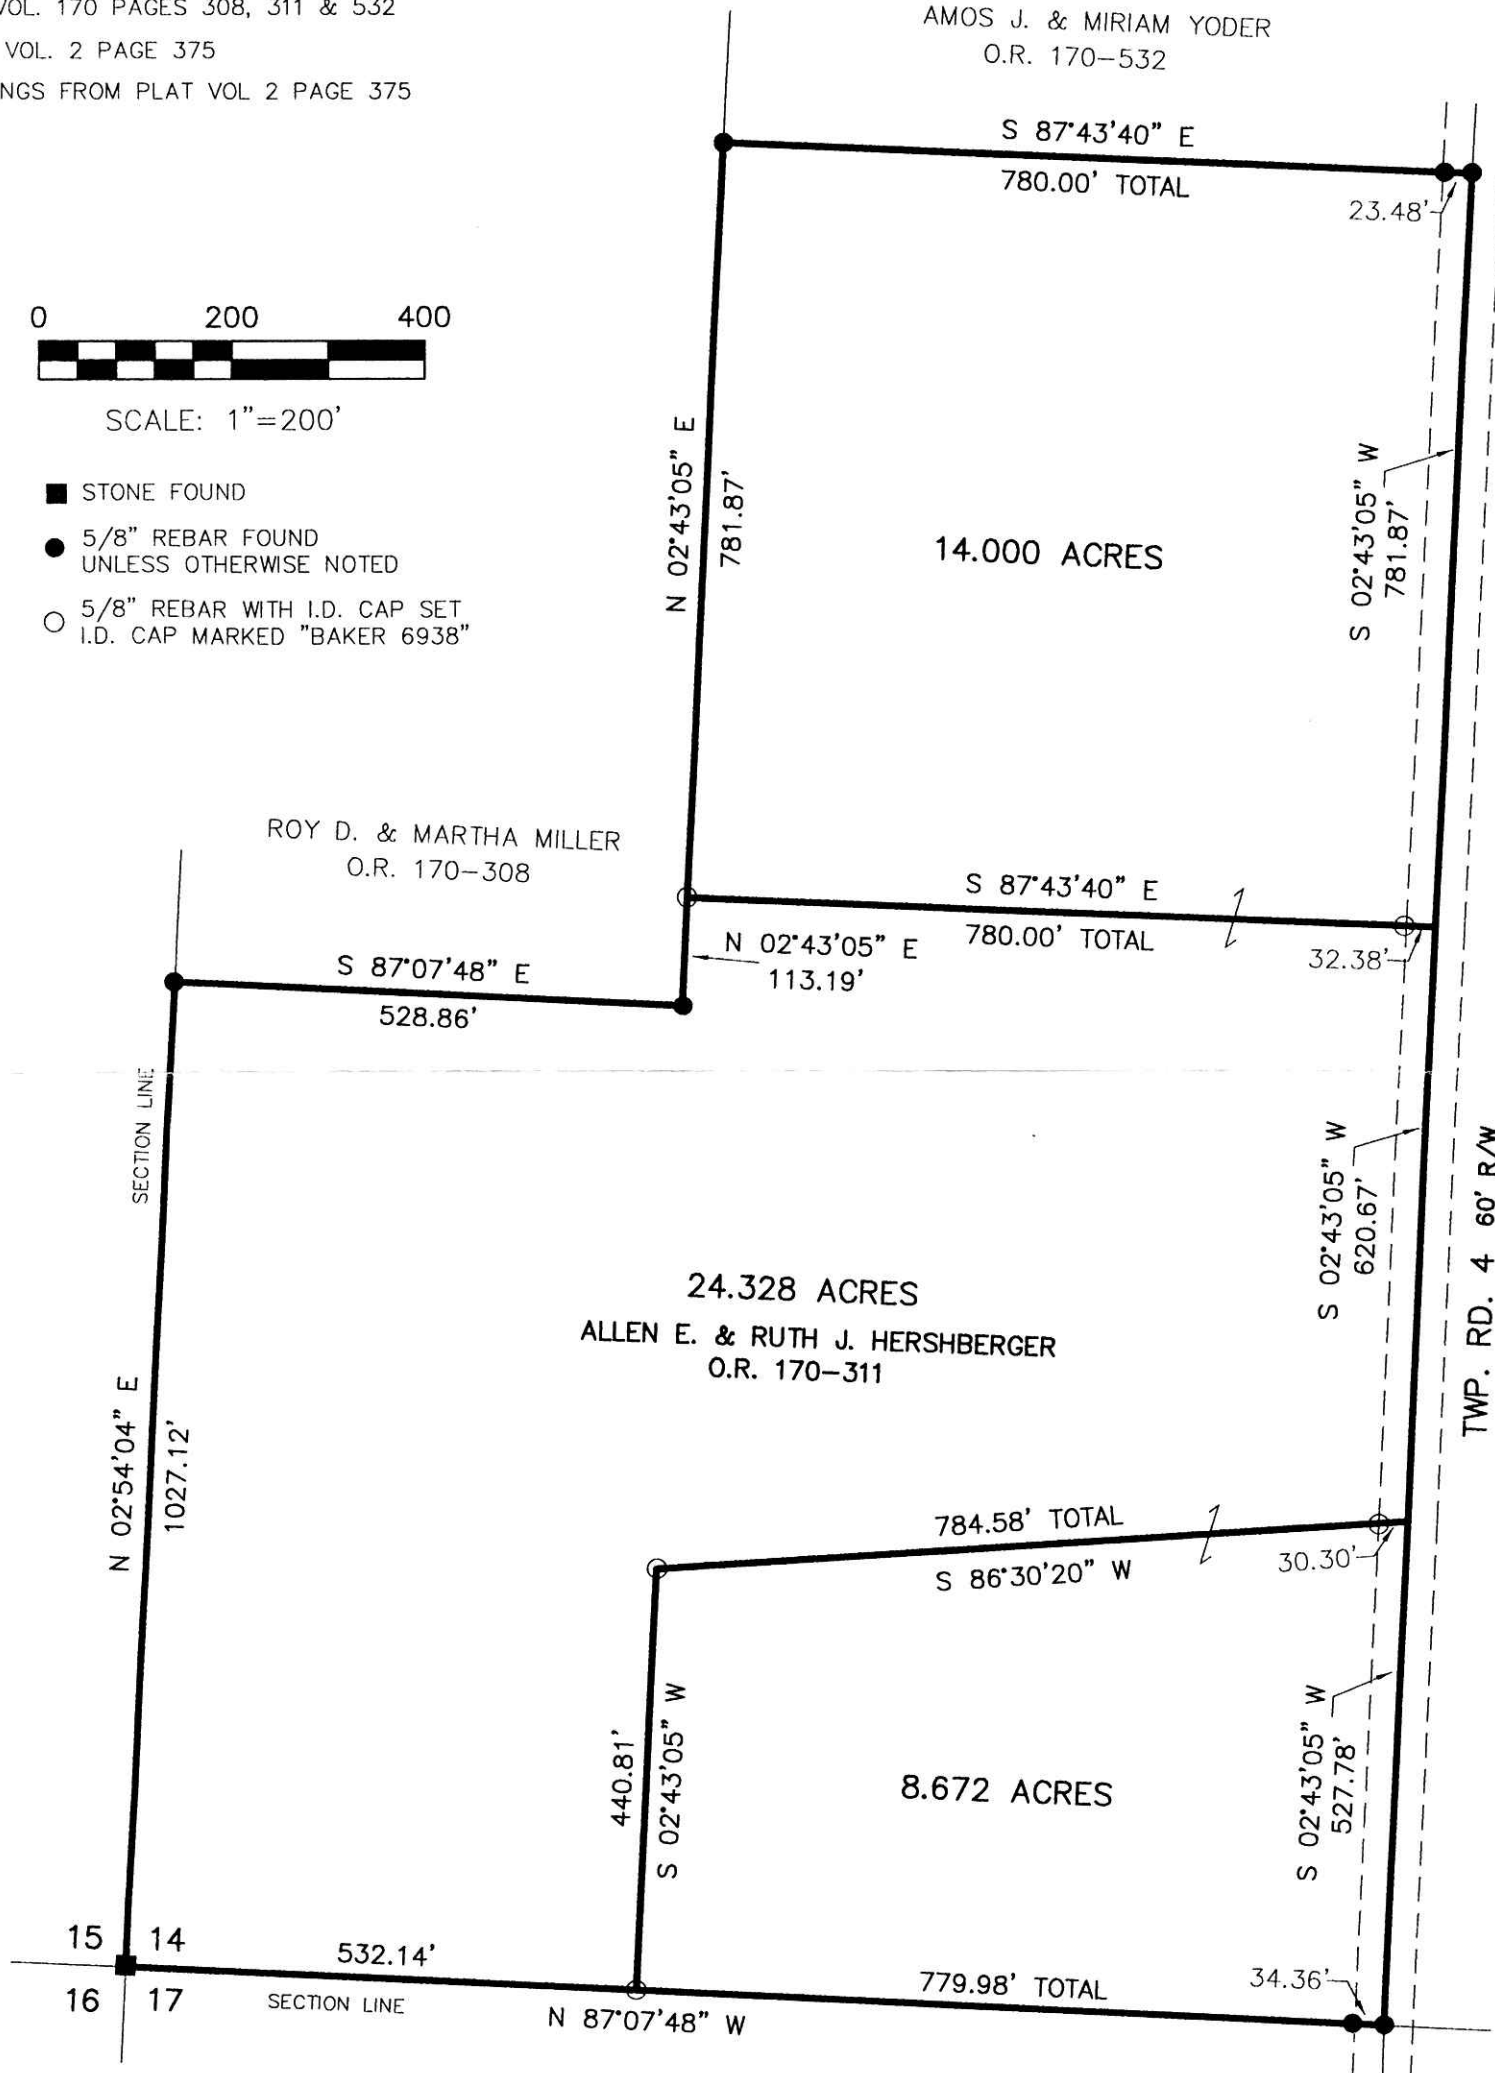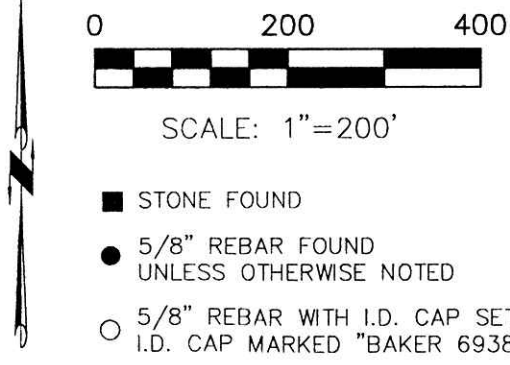

DONALD C. BAKER SURVEYING  
138 N. CLAY ST.  
MILLERSBURG, OHIO, 44654  
PH. 330-674-4788  
FAX. 330-674-6027



I CERTIFY THIS SURVEY TO BE CORRECT TO THE BEST OF MY KNOWLEDGE.

*Donald C. Baker*  
DONALD C. BAKER P.S. 6938  
DATE: AUG. 4, 2004

KES/AEG  
File Name: WORK2\S-567-04\ERZ PLAT APPROVED

10/1/2004