

200400033358
PAUL A
MILLER LAW
MILLERSBURG, OH

200400033358
Filed for Record in
HOLMES COUNTY, OH
SALLY MILLER
10-21-2004 At 12:57 pm.
SMALL PLAT 40.00
OR Book 19 Page 214 - 214
OR vol 175 page 2811




SALT CREEK TOWNSHIP
S.W. QTR. SECTION 1
T-14 N; R-12 W
HOLMES COUNTY, OHIO

- REFERENCES
- DEED VOL. 131 PAGE 297
 - DEED VOL. 177 PAGE 128
 - DEED VOL. 233 PAGE 695
 - DEED VOL. 243 PAGE 501
 - DEED VOL. 66 PAGE 956
 - PLAT VOL. 12 PAGE 223
 - PLAT VOL. 14 PAGE 663
 - BEARINGS FROM PLAT VOL 14 PAGE 663

PLAT APPROVED
10/19/2004

SURVEYED FOR: ABE MILLER & EAST HOLMES
LOCAL SCHOOL (GARY STERRETT)

TWP. RD. 616
30' R/W

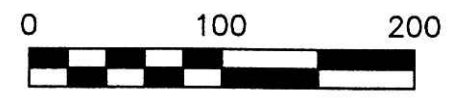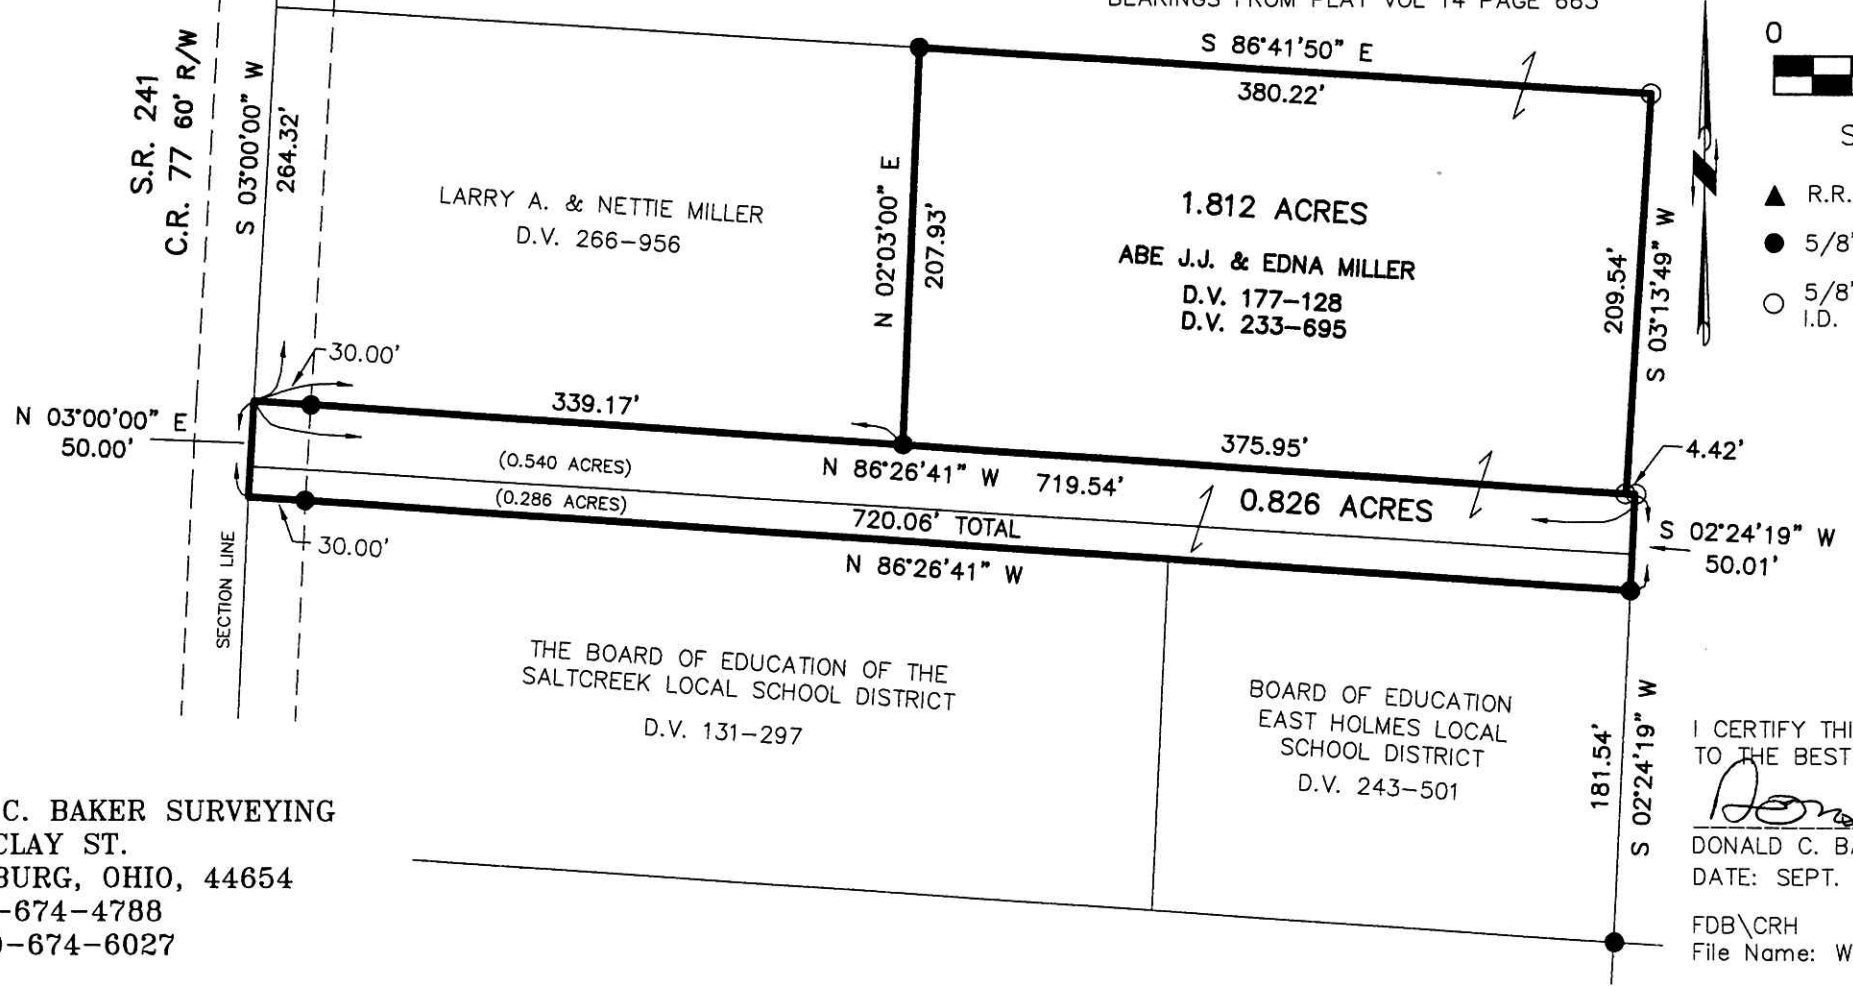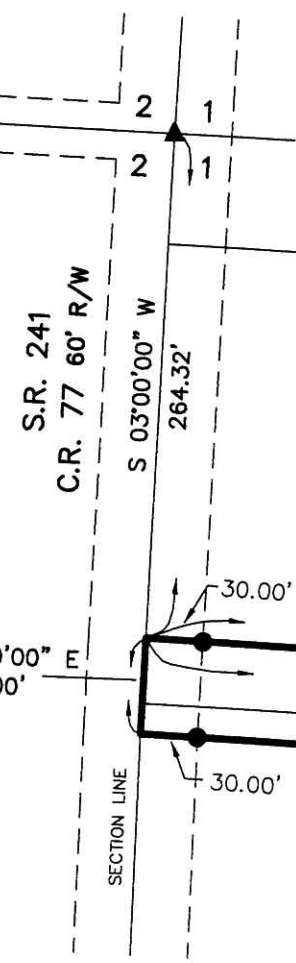

SCALE: 1"=100'

- ▲ R.R. SPIKE FOUND
- 5/8" REBAR FOUND
- 5/8" REBAR WITH I.D. CAP SET I.D. CAP MARKED "BAKER 6938"



I CERTIFY THIS SURVEY TO BE CORRECT TO THE BEST OF MY KNOWLEDGE.

Donald C. Baker
DONALD C. BAKER P.S. 6938
DATE: SEPT. 2, 2004

FDB\CRH
File Name: WORK2\S-575-04\ERZ

DONALD C. BAKER SURVEYING
138 N. CLAY ST.
MILLERSBURG, OHIO, 44654
PH. 330-674-4788
FAX. 330-674-6027

Instrument: 200400033358 OR Book Page 19 214