

200400033369
MILLER &
MAST ATTYS
MILLERSBURG, OH


200400033369
Filed for Record in
HOLMES COUNTY, OH
SALLY MILLER
10-21-2004 At 03:28 pm.
PLAT MED 43.20
OR Book 19 Page 216 - 216
OR vol 175 page 2841 +2844

REFERENCES:

DEED VOL. 255 PAGE 462
DEED VOL. 217 PAGE 724
O.R. VOL. 63 PAGE 820
O.R. VOL. 117 PAGE 103
O.R. VOL. 97 PAGE 508
O.R. VOL. 79 PAGE 435
O.R. VOL. 108 PAGE 793
O.R. VOL. 14 PAGE 327
O.R. VOL. 111 PAGE 544

PLAT VOL. 9 PAGE 73
PLAT VOL. 12 PAGE 820
PLAT VOL. 12 PAGE 879
PLAT VOL. 16 PAGE 801

BEARINGS FROM PLAT VOL. 16 PAGE 801

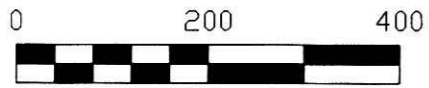


SCALE: 1"=200'

- 5/8" REBAR FOUND UNLESS OTHERWISE NOTED
- 5/8" REBAR WITH I.D. CAP SET I.D. CAP MARKED "BAKER 6938"

CLARK TOWNSHIP
S.E. & S.W. QTR. SECTION 5
T-8 N; R-4 W
HOLMES COUNTY, OHIO

SURVEYED FOR: EDWIN TROYER

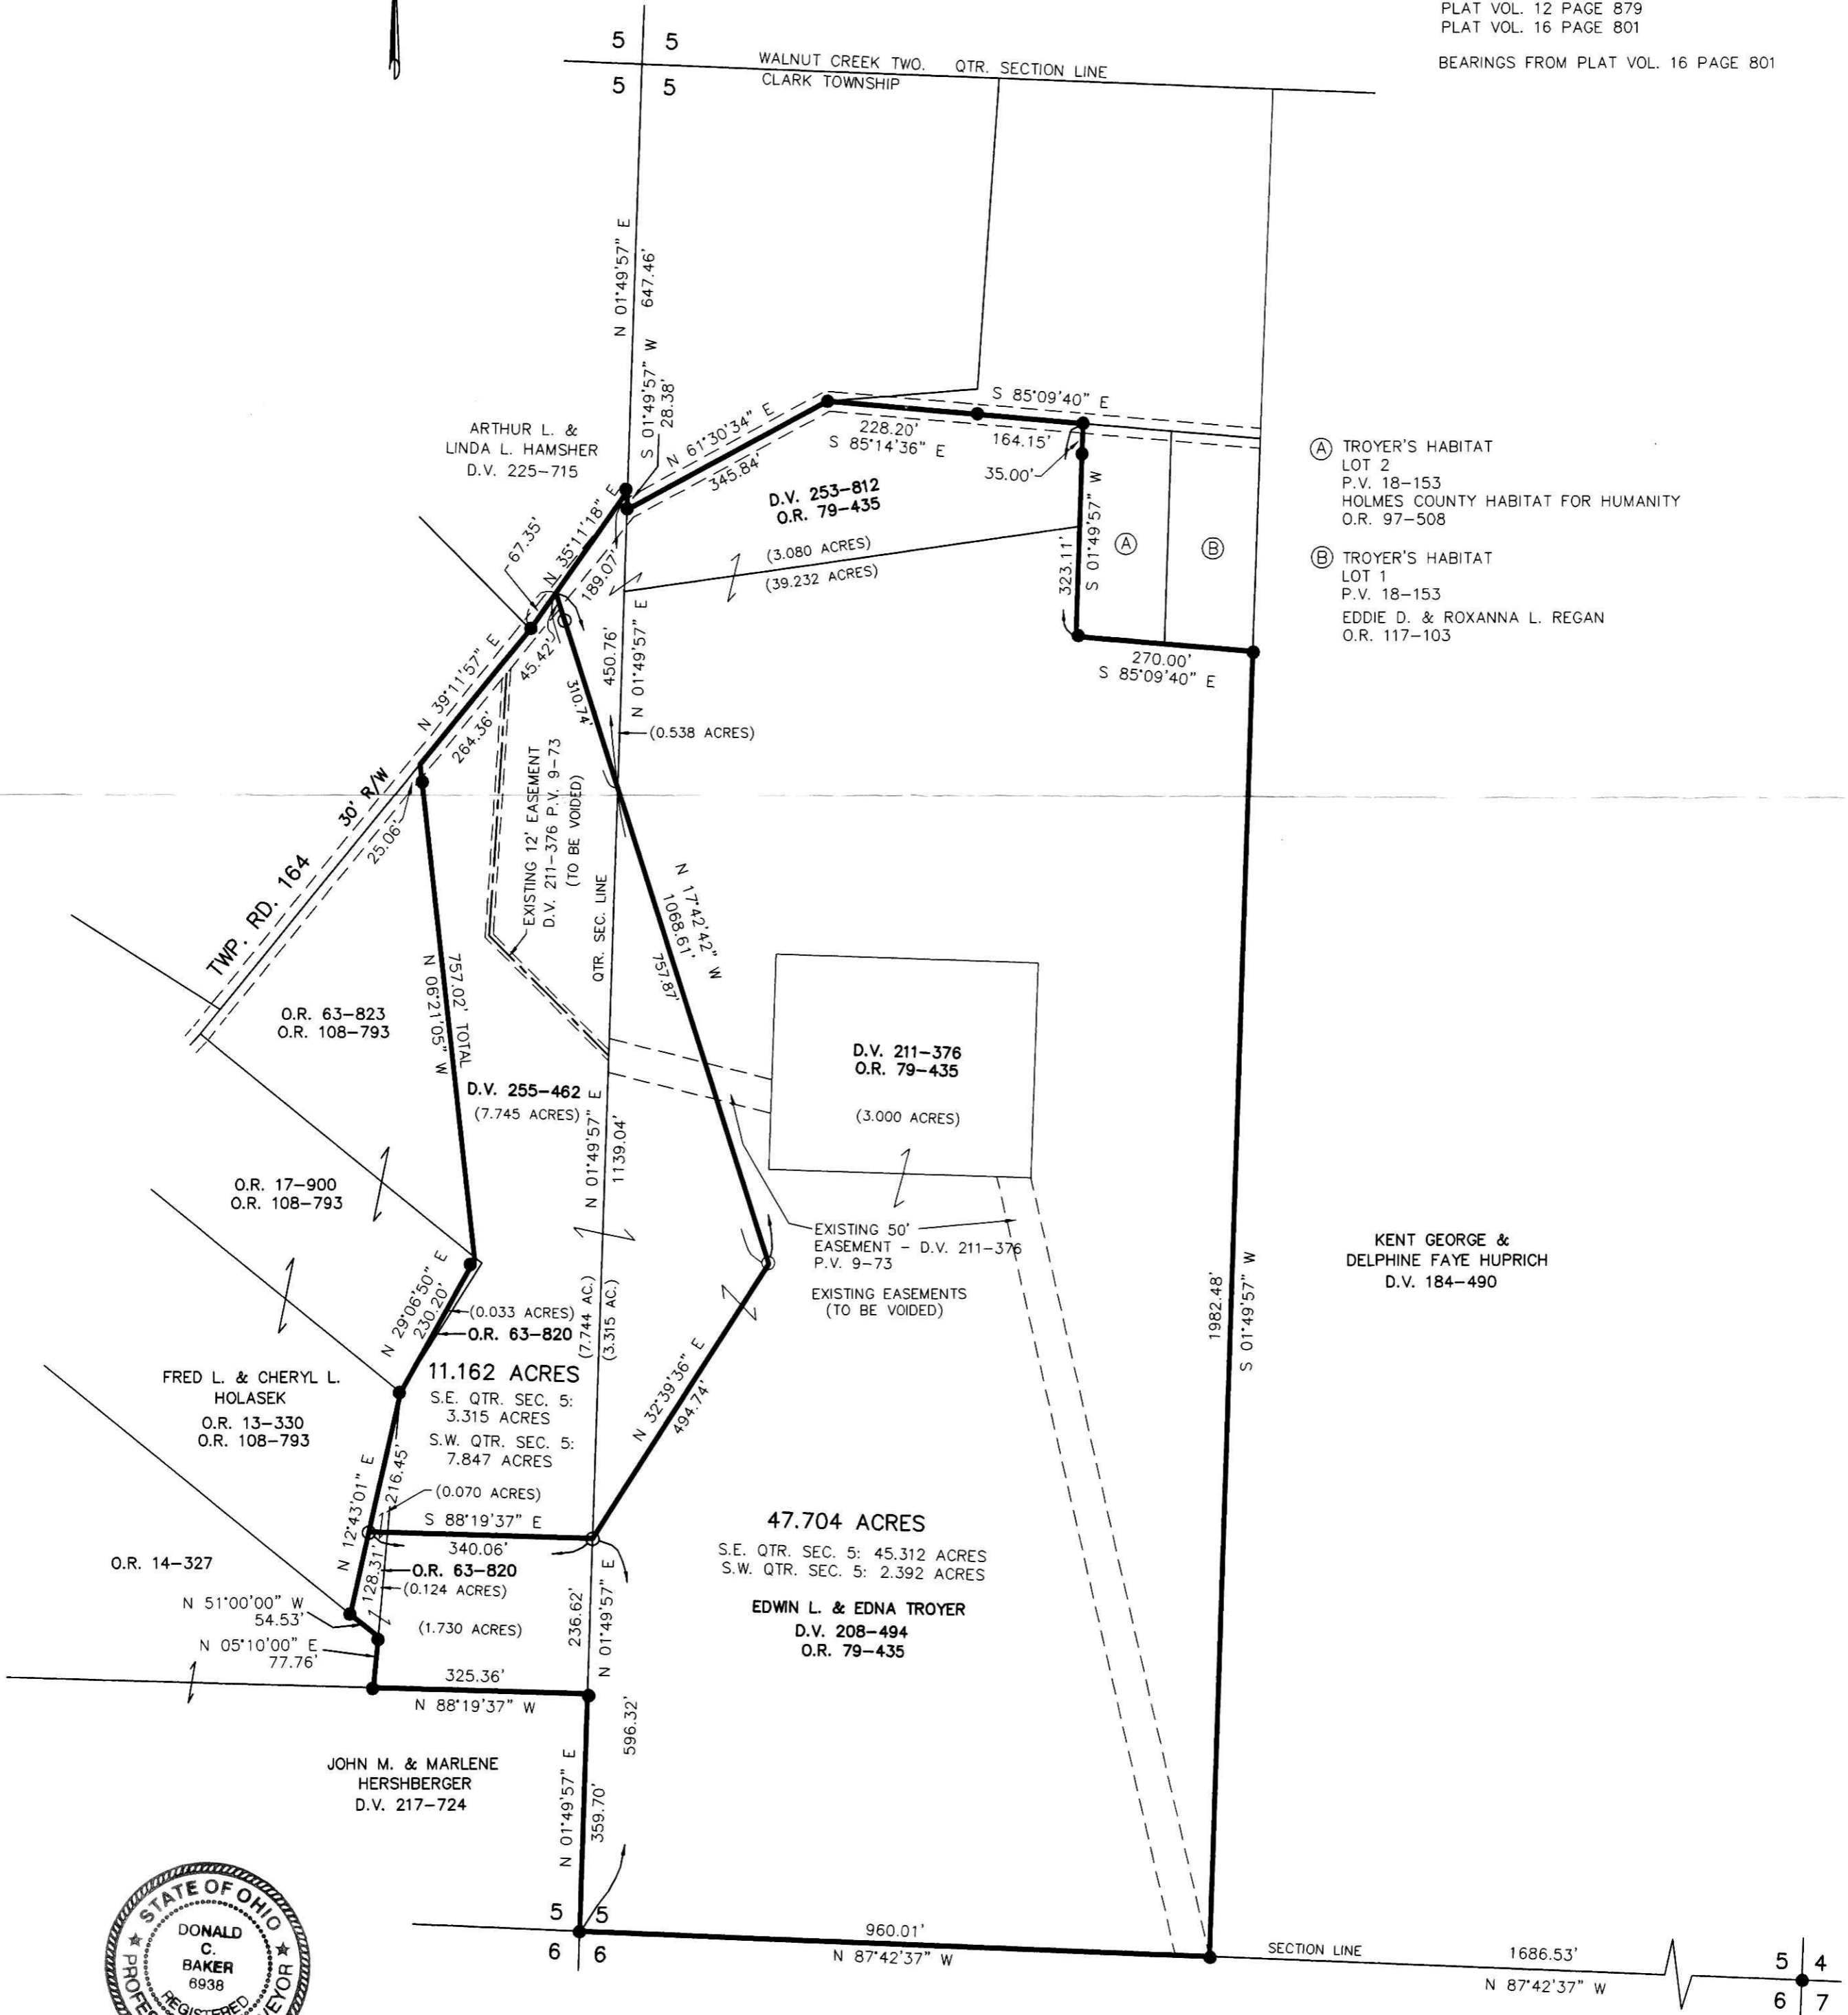

I CERTIFY THIS SURVEY TO BE CORRECT TO THE BEST OF MY KNOWLEDGE.

Donald C. Baker PS 6938
DATE: JUNE 21, 2004
FDB/AEG
File Name: C:\WORK\S-412-04\EZ.DB.MD.RB

DONALD C. BAKER SURVEYING
138 N. CLAY ST.
MILLERSBURG, OH 44654
PH. 330-674-4788
FAX: 330-674-6027

PLAT APPROVED

10/19/2004