


Instrument Book Page
200400033390 OR 19 219

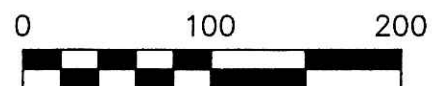

SCALE: 1"=100'

- 5/8" REBAR FOUND UNLESS OTHERWISE NOTED
- STONE FOUND
- 5/8" REBAR WITH I.D. CAP SET I.D. CAP MARKED "BAKER 6938"


REFERENCES

- DEED VOL. 234 PAGE 687
- DEED VOL. 276 PAGE 621
- O.R. VOL. 60 PAGE 749
- O.R. VOL. 31 PAGE 960
- O.R. VOL. 69 PAGE 303
- O.R. VOL. 61 PAGE 71
- PLAT VOL. 17 PAGE 667
- PLAT VOL. 14 PAGE 680
- BEARINGS FROM PLAT VOL 17 PAGE 667

VILLAGE OF WINESBURG
PART OF OUTLOT 28

PAINT TOWNSHIP
3RD. QTR., LOT 38
T-10 N; R-4 W
HOLMES COUNTY, OHIO

SURVEYED FOR: STEVEN YODER

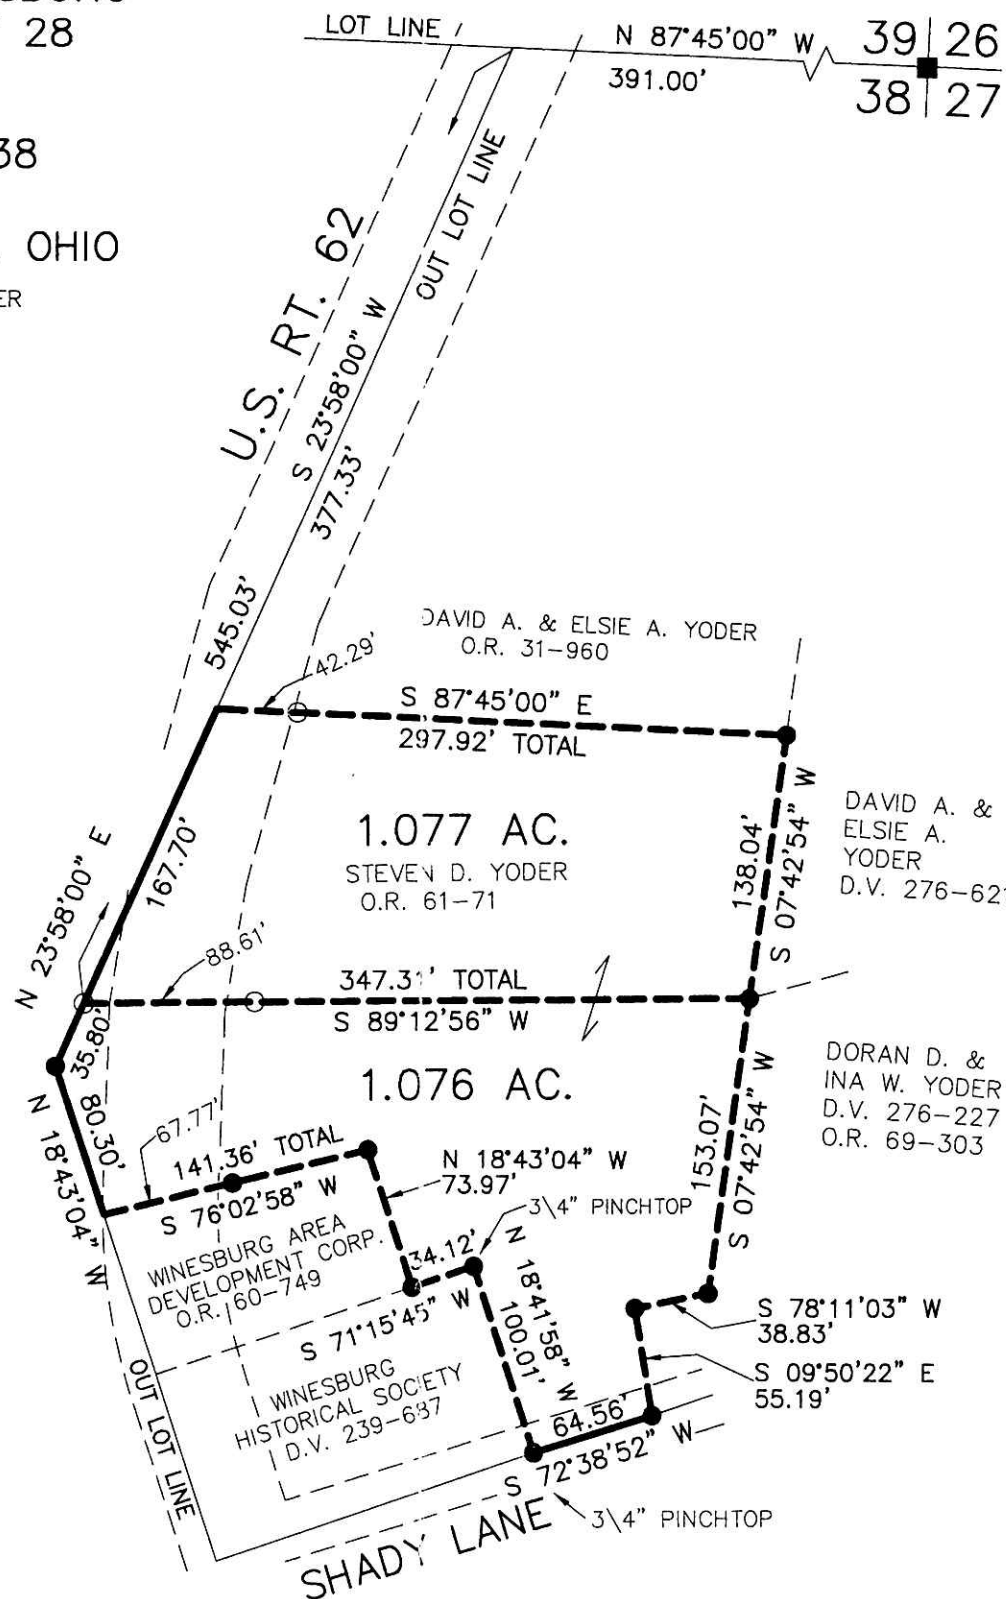

INDEXED

200400033390
MILLER &
MAST ATTYS
MILLERSBURG, OH

200400033390
Filed for Record in
HOLMES COUNTY, OH
SALLY MILLER
10-22-2004 At 11:13 am.
SMALL PLAT 40.00
OR Book 19 Page 219 - 219
OR 175 pg 2922 +
2925



I CERTIFY THIS SURVEY TO BE CORRECT TO THE BEST OF MY KNOWLEDGE.

Donald C. Baker

DONALD C. BAKER P.S. 6938

DATE: SEPT. 22, 2004

KES\ERZ
File Name: WORK2\S-648-04

PLAT APPROVED

10/19/2004



DONALD C. BAKER SURVEYING
138 N. CLAY ST.
MILLERSBURG, OHIO, 44654
PH. 330-674-4788
FAX. 330-674-6027