

PAINT TOWNSHIP
S.E. & S.W. QTRS. SECTION 4
T-14 N; R-11 W
4TH. QTR., LOT 9
T-10 N; R-5 W
HOLMES COUNTY, OHIO



SURVEYED FOR: JOHN R. YODER

200400033396
MILLER &
MAST ATTYS
MILLERSBURG, OH

200400033396
Filed for Record in
HOLMES COUNTY, OH
SALLY MILLER
10-22-2004 At 11:25 am.
PLAT MED 43.20
DR Book 19 Page 220 - 220
OR 175 pgs 2934 +
2937 +
2940

REFERENCES:

- DEED VOL. 23 PAGE 301
- DEED VOL. 182 PAGE 572
- DEED VOL. 204 PAGE 165
- DEED VOL. 234 PAGE 111
- O.R. VOL. 45 PAGE 714
- O.R. VOL. 167 PAGE 898
- O.R. VOL. 131 PAGE 96
- O.R. VOL. 132 PAGE 414
- O.R. VOL. 136 PAGE 503
- PLAT VOL. 16 PAGES 683 & 825
- PLAT VOL. 17 PAGE 338
- PLAT VOL. 18 PAGES 431 & 460
- BEARINGS FROM PLAT VOL. 17 PAGE 338

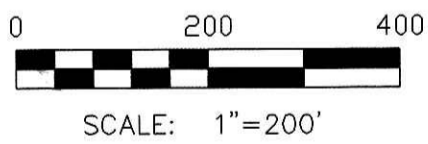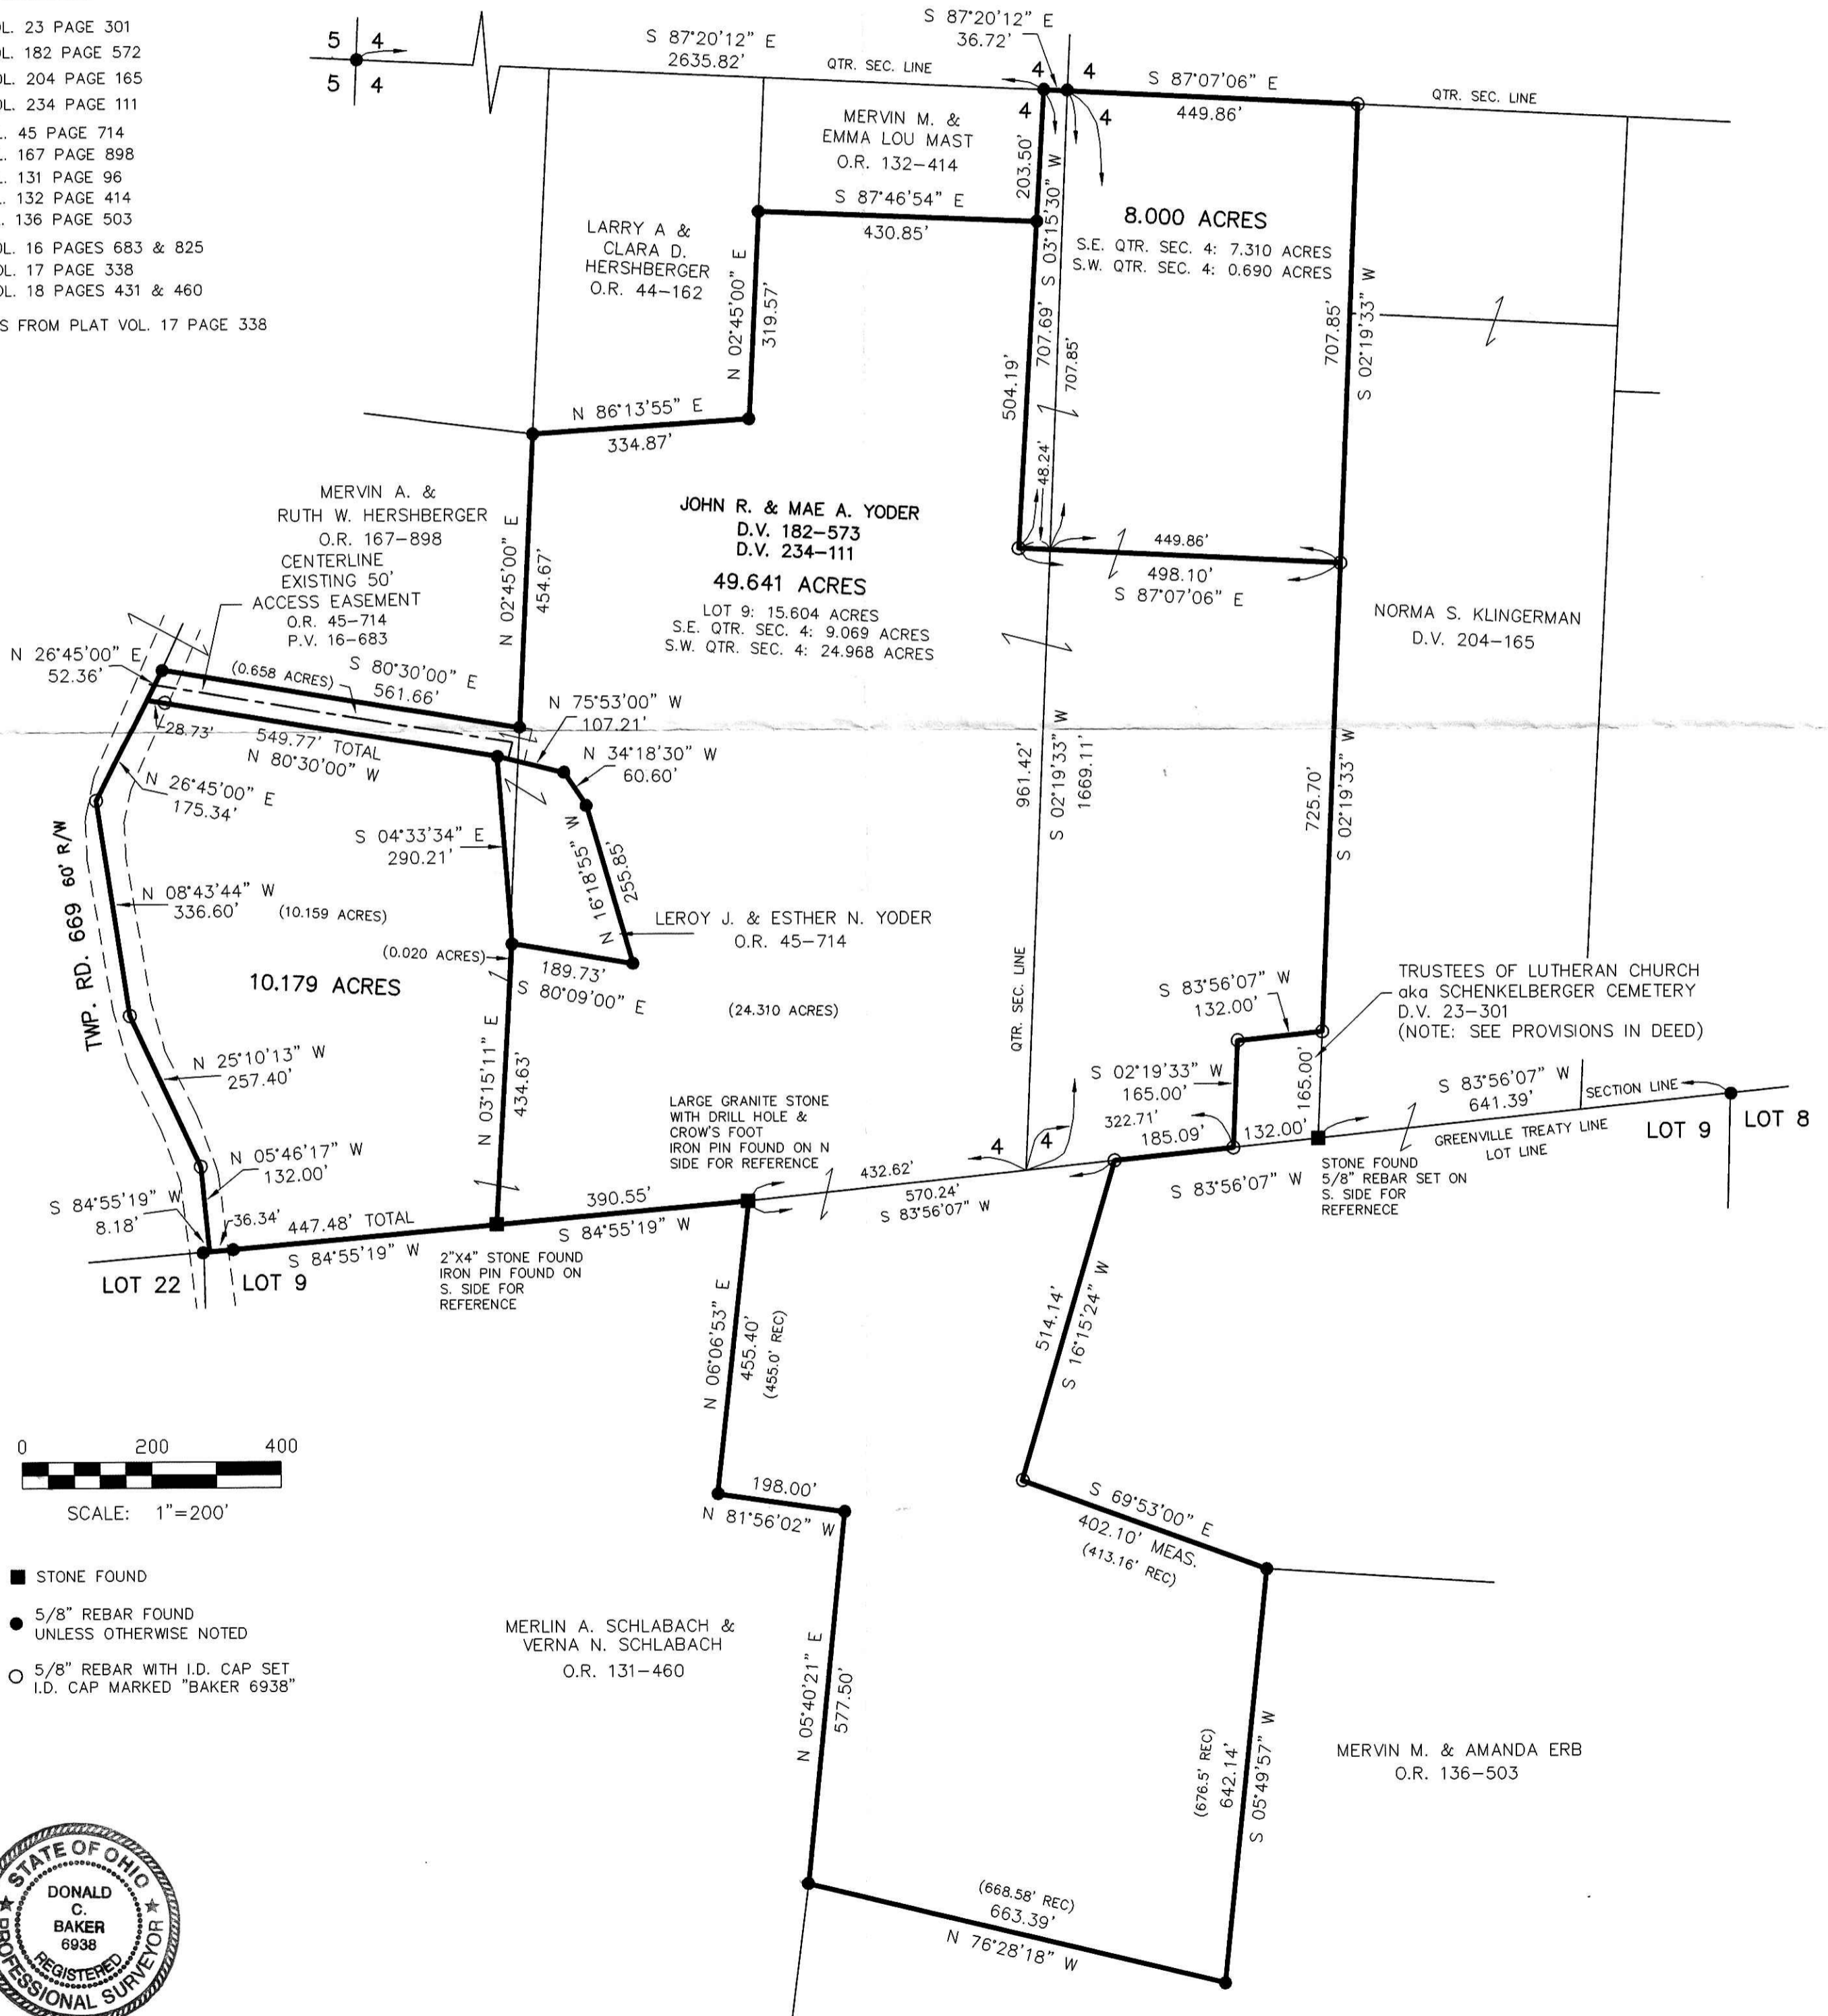


- STONE FOUND
- 5/8" REBAR FOUND UNLESS OTHERWISE NOTED
- 5/8" REBAR WITH I.D. CAP SET I.D. CAP MARKED "BAKER 6938"



I CERTIFY THIS SURVEY TO BE CORRECT TO THE BEST OF MY KNOWLEDGE.

Donald C. Baker PS 6938
DATE: AUG. 6, 2004
KES\FDB-ALG
File Name: C:\WORK\S-299-04\ERZ

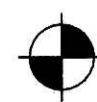

DONALD C. BAKER SURVEYING
138 N. CLAY ST.
MILLERSBURG, OH 44654
PH. 330-674-4788
FAX: 330-674-6027

PLAT APPROVED

10/19/2004