

PAINT TOWNSHIP  
4TH. QTR., LOT 30  
T-10 N; R-5 W  
HOLMES COUNTY, OHIO



SURVEYED FOR: ROY MILLER

REFERENCES

DEED VOL. 246 PAGE 552  
PLAT VOL. 8 PAGE 262  
PLAT VOL. 14 PAGE 622  
BEARINGS FROM PLAT VOL 14 PAGE 622

200400033736  
PAUL A  
MILLER LAW  
MILLERSBURG, OH

200400033736  
Filed for Record in  
HOLMES COUNTY, OH  
SALLY MILLER  
11-08-2004 At 01:17 pm.  
SMALL PLAT 40.00  
DR Book 19 Page 238 - 238  
OR vol 176 page 968

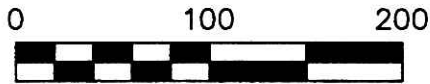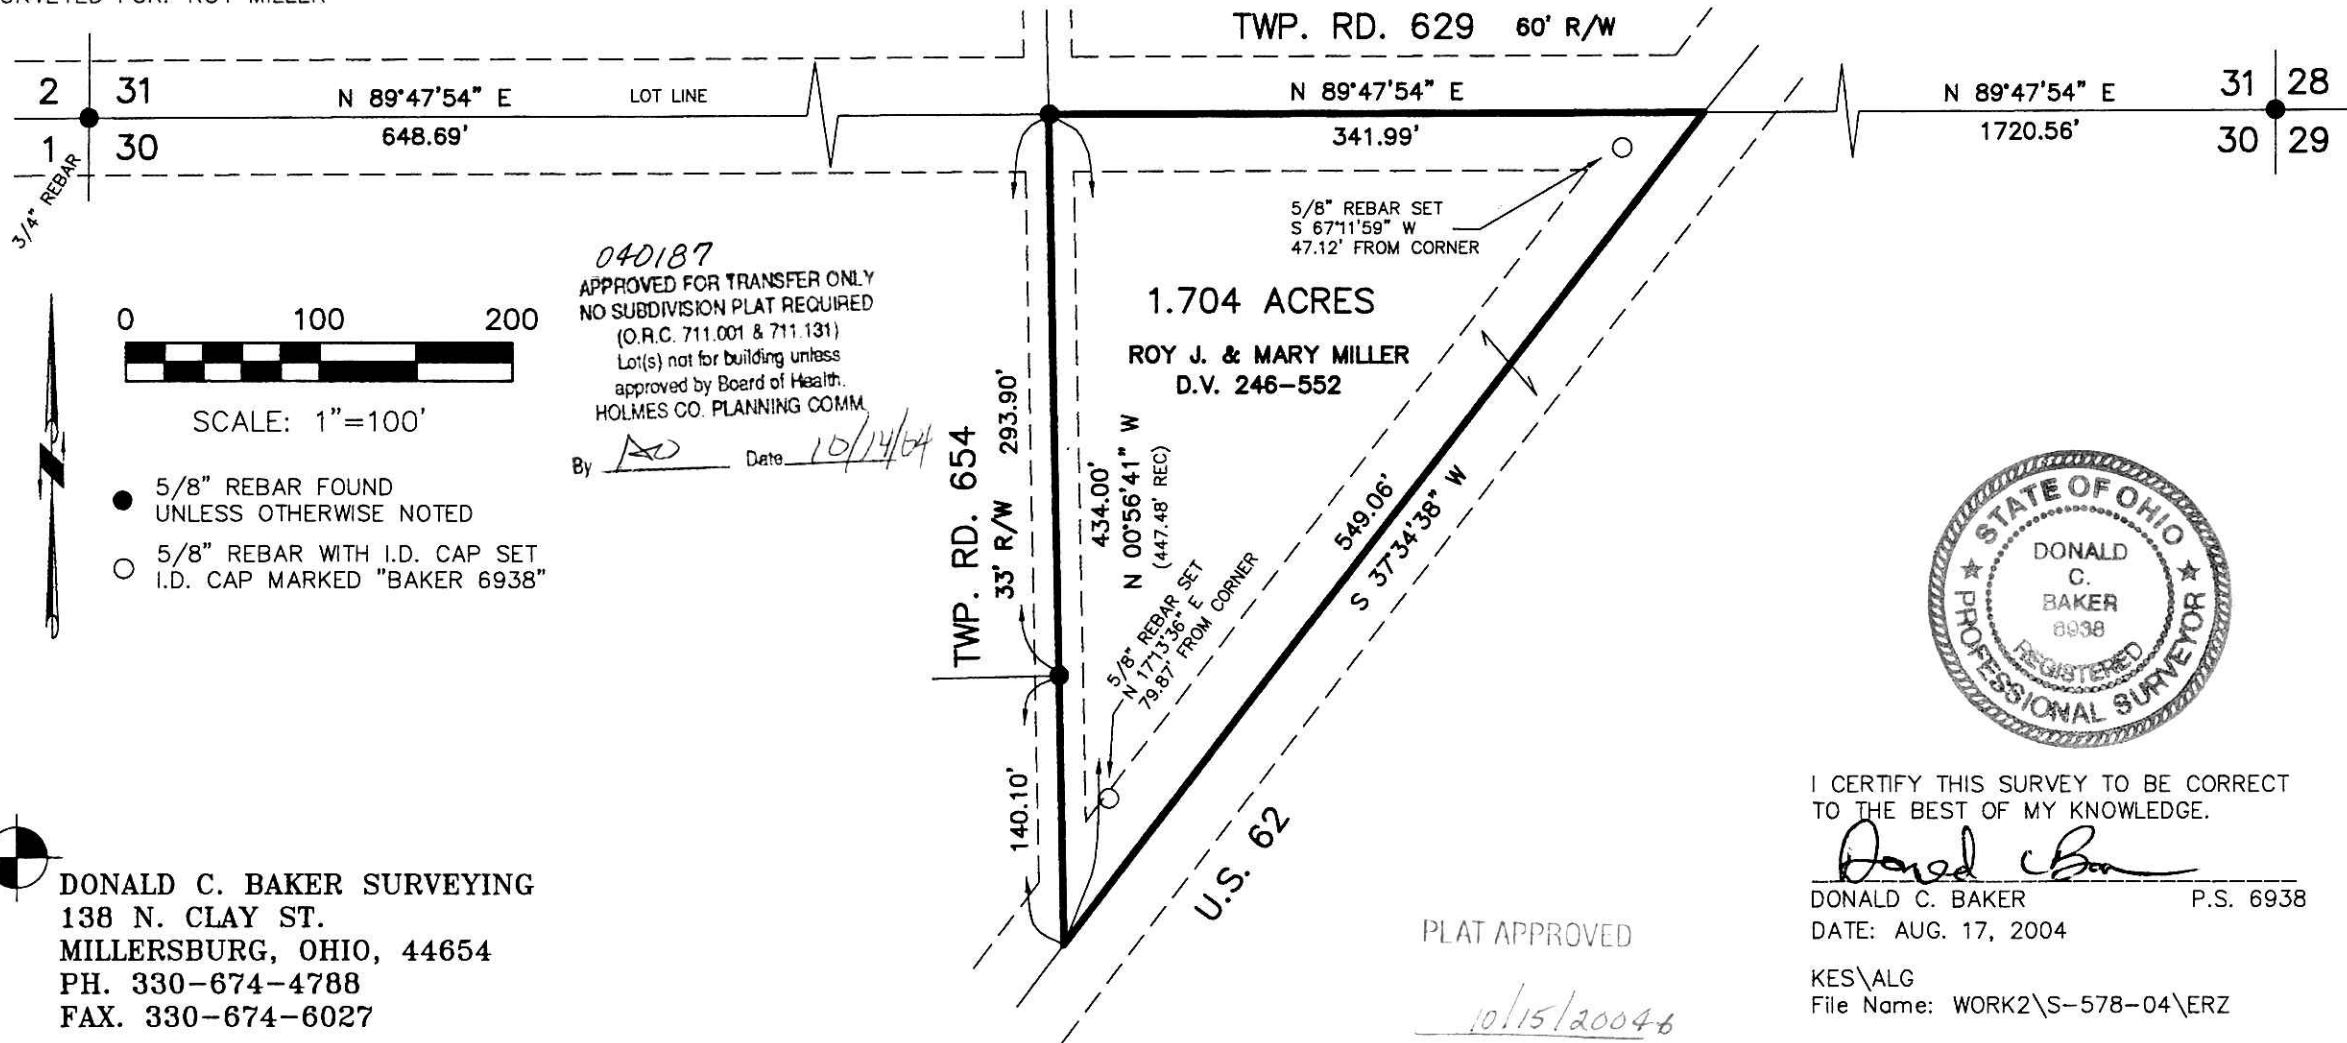

SCALE: 1"=100'

040187  
APPROVED FOR TRANSFER ONLY  
NO SUBDIVISION PLAT REQUIRED  
(O.R.C. 711.001 & 711.131)  
Lot(s) not for building unless  
approved by Board of Health.  
HOLMES CO. PLANNING COMM.

By AD Date 10/14/04

- 5/8" REBAR FOUND UNLESS OTHERWISE NOTED
- 5/8" REBAR WITH I.D. CAP SET. I.D. CAP MARKED "BAKER 6938"



I CERTIFY THIS SURVEY TO BE CORRECT TO THE BEST OF MY KNOWLEDGE.

Donald C. Baker  
DONALD C. BAKER P.S. 6938  
DATE: AUG. 17, 2004

PLAT APPROVED

10/15/2004

KES\ALG  
File Name: WORK2\S-578-04\ERZ

Instrument 200400033736 DR Book Page 19 238

DONALD C. BAKER SURVEYING  
138 N. CLAY ST.  
MILLERSBURG, OHIO, 44654  
PH. 330-674-4788  
FAX. 330-674-6027