



BERLIN TOWNSHIP
4TH. QTR., LOT 3
T-9 N; R-6 W
HOLMES COUNTY, OHIO

SURVEYED FOR: BOB BRUBAKER

REFERENCES:

- DEED VOL. 213 PAGE 278
- DEED VOL. 258 PAGE 379 & 382
- O.R. VOL. 52 PAGE 318
- O.R. VOL. 101 PAGE 3
- BEARINGS FROM DEED VOL. 251 PAGES 221 & 224

Instrument Book Page
200400033817 OR 19 243

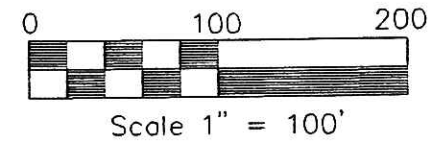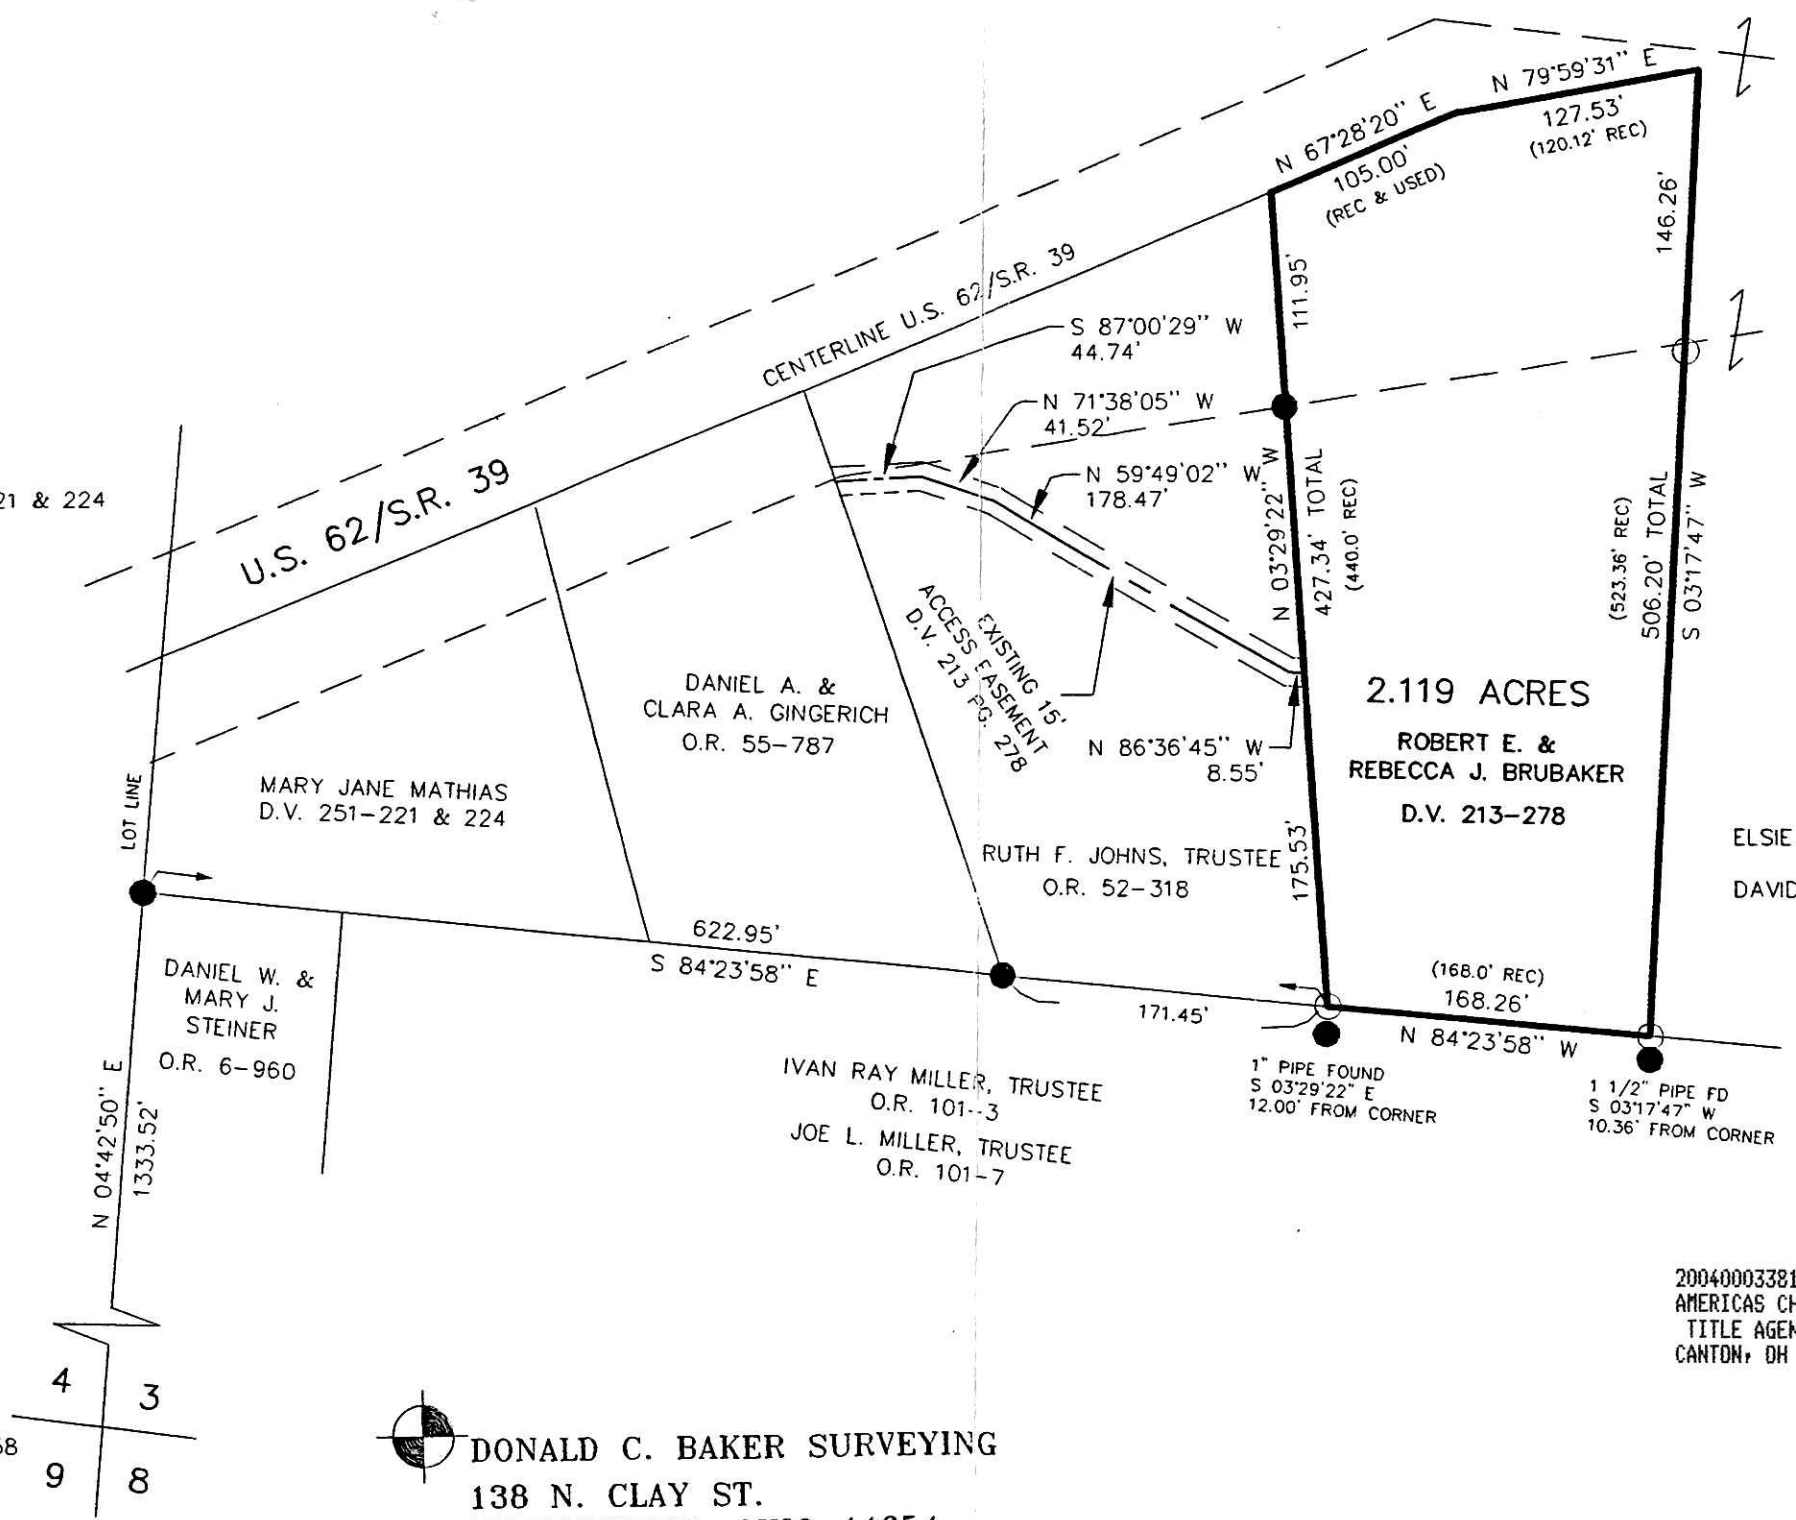

- 5/8" REBAR FOUND UNLESS OTHERWISE NOTED
- 5/8" REBAR WITH I.D. CAP SET I.D. CAP MARKED "BAKER 6938"

ELSIE K. MILLER REVOCABLE TRUST 1/2
D.V. 258-379
DAVID S. MILLER REVOCABLE TRUST 1/2
D.V. 258-382



200400033817
AMERICAS CHOICE
TITLE AGENCY
CANTON, OH

I CERTIFY THIS SURVEY TO BE CORRECT TO THE BEST OF MY KNOWLEDGE.

Jamie D. Darr
JAMIE D. DARR P.S. 7755

DATE: JULY 13, 2004
JDD/JAH
File name: C:\JOBS1\S-389-04\ERZ

☉ DONALD C. BAKER SURVEYING
138 N. CLAY ST.
MILLERSBURG, OHIO 44654
PH. 330-674-4788
FAX 330-674-6027

PLAT APPROVED

8/27/2004

TREE AT CORNER
SEE PLAT VOL. 8 PAGE 158

