

KNOX TOWNSHIP
 4TH. QTR., LOT 16
 T-9 N; R-9 W
 HOLMES COUNTY, OHIO

SURVEYED FOR: DARRYL ANDERSON

REFERENCES

O.R. VOL. 42 PAGE 262
 O.R. VOL. 56 PAGE 658
 O.R. VOL. 168 PAGE 2649


PLAT VOL. 6 PAGE 105
 PLAT VOL. 12 PAGE 25
 PLAT VOL. 16 PAGE 396

BEARINGS FROM PLAT VOL 6 PAGE 105


200400033867
 Filed for Record in
 HOLMES COUNTY, OH
 SALLY MILLER
 11-16-2004 At 01:45 pm.
 SMALL PLAT 40.00
 DR Book 19 Page 246 - 246
 OR vol 176 page 1560

200400033867
 ROBERT
 RINFRET ATTY
 MILLERSBURG, OH

Instrument Book Page
 200400033867 DR 19 246

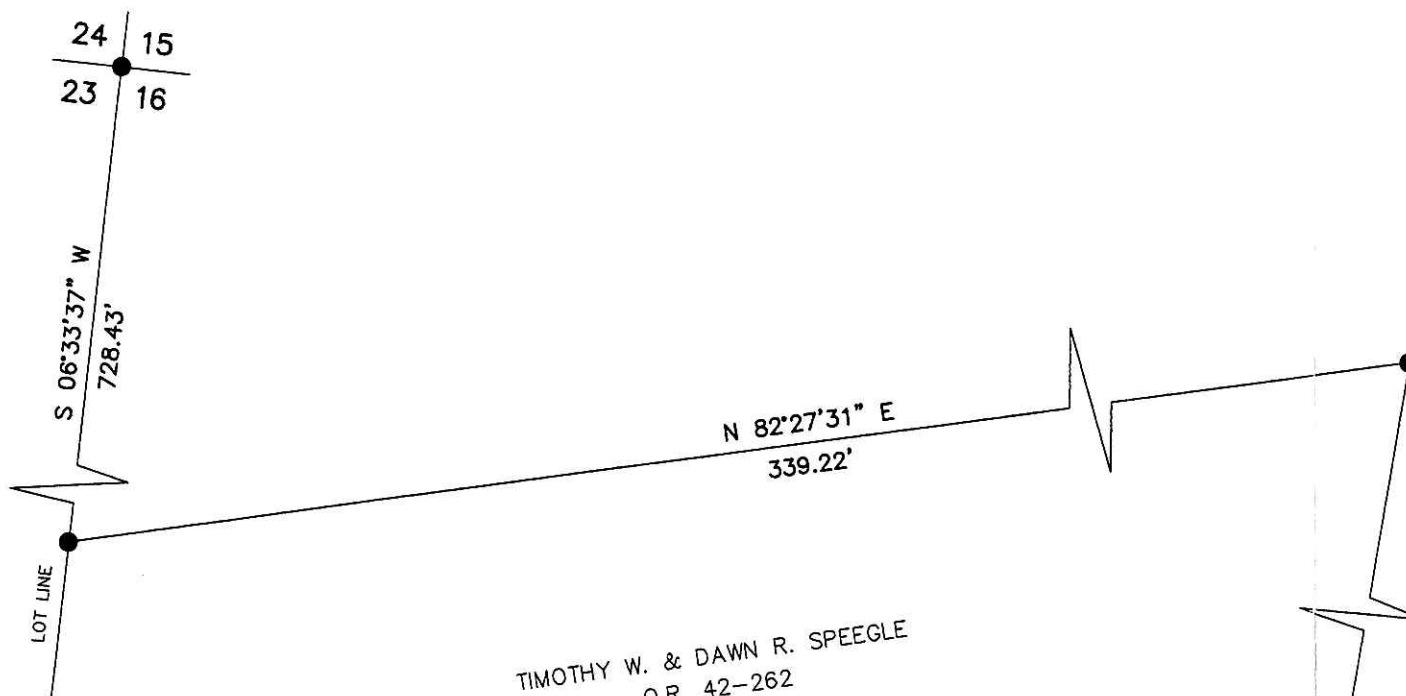

TIMOTHY W. & DAWN R. SPEEGLE
 O.R. 42-262

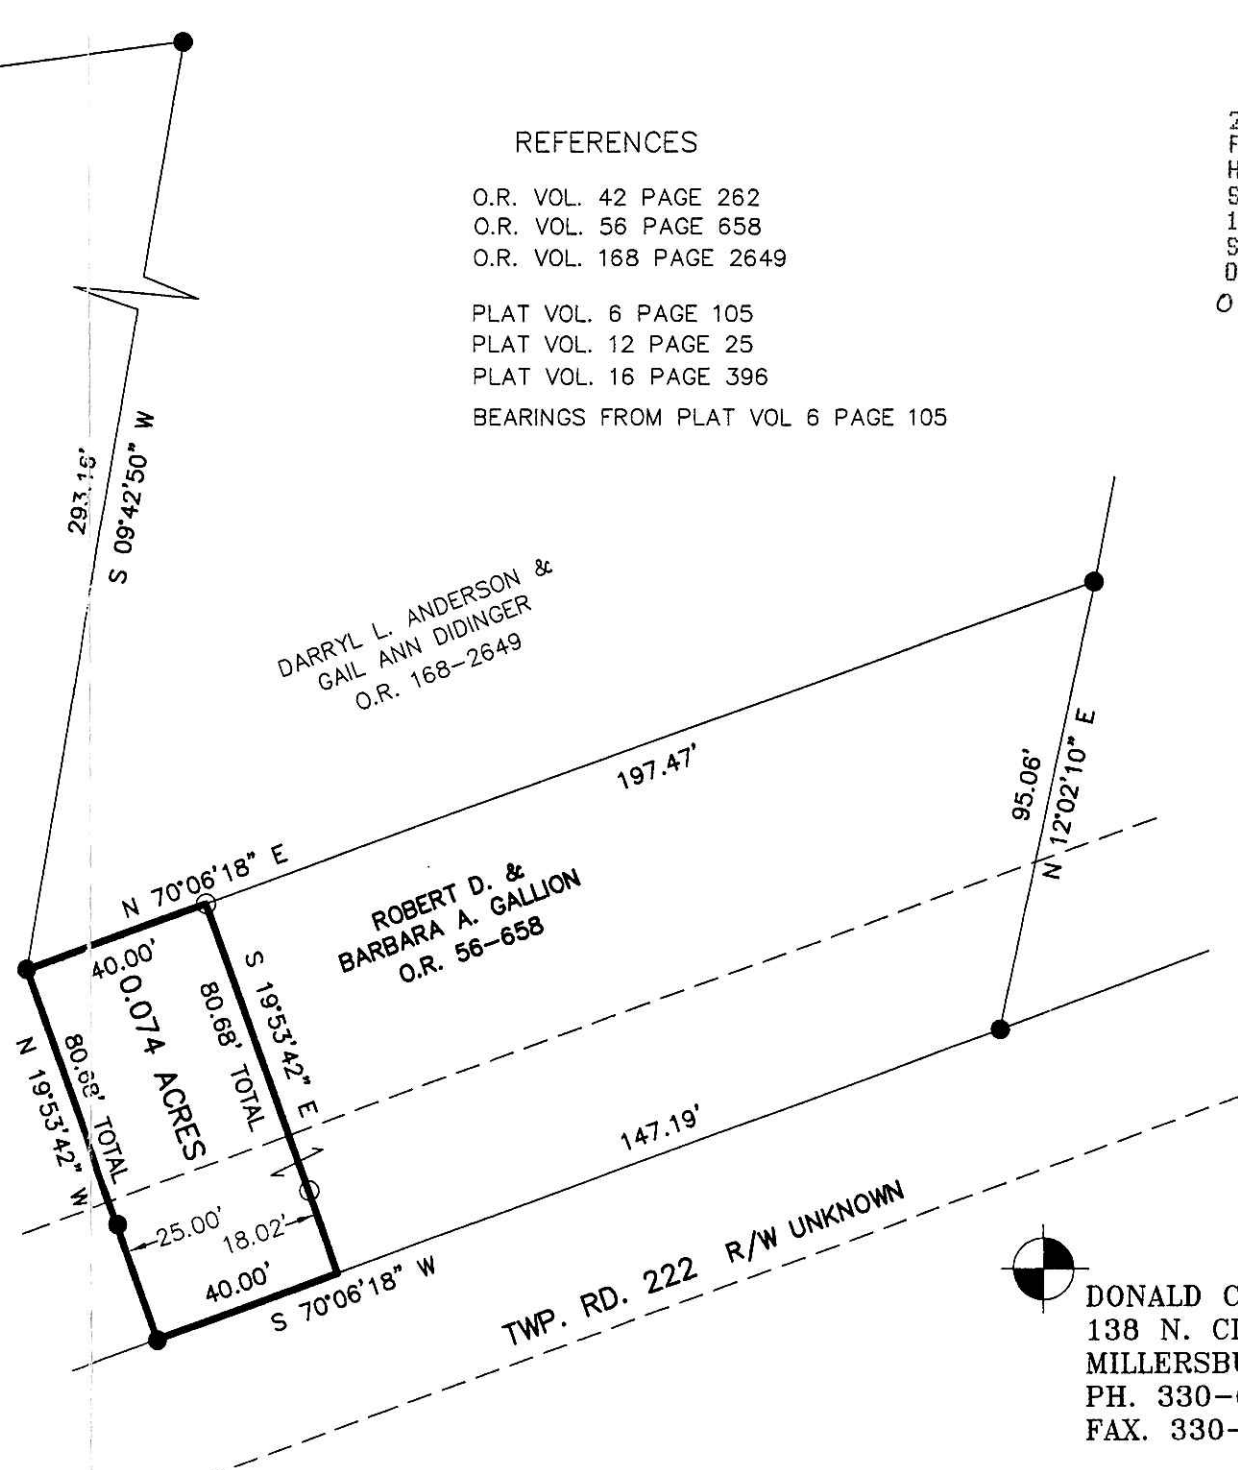

DARRYL L. ANDERSON &
 GAIL ANN DIDINGER
 O.R. 168-2649

ROBERT D. &
 BARBARA A. GALLION
 O.R. 56-658



SCALE: 1"=40'

- 5/8" REBAR FOUND UNLESS OTHERWISE NOTED
- 5/8" REBAR WITH I.D. CAP SET I.D. CAP MARKED "BAKER 6938"



040170
 APPROVED FOR TRANSFER ONLY
 NO SUBDIVISION PLAT REQUIRED
 (O.R.C. 711.001 & 711.131)
 Lot(s) not for building unless
 approved by Board of Health
 HOLMES CO. PLANNING COMM.

By DB Date 9/1/04

I CERTIFY THIS SURVEY TO BE CORRECT TO THE BEST OF MY KNOWLEDGE.

Donald C. Baker
 DONALD C. BAKER P.S. 6938
 DATE: JUNE 16, 2004

FDB\AEG
 File Name: WORK2\S-368-04\ERZ

PLAT APPROVED

9/2/2004

DONALD C. BAKER SURVEYING
 138 N. CLAY ST.
 MILLERSBURG, OHIO, 44654
 PH. 330-674-4788
 FAX. 330-674-6027