


WALNUT CREEK TOWNSHIP
 1ST. QTR., LOTS 2 & 7
 T-9 N; R-5 W
 HOLMES COUNTY, OHIO


SURVEYED FOR: EMERY WEAVER

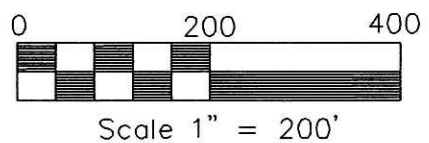

- STONE FOUND
- ▲ R.R. SPIKE FOUND
- 5/8" REBAR FOUND UNLESS OTHERWISE NOTED
- △ R.R. SPIKE SET
- 5/8" REBAR WITH I.D. CAP SET I.D. CAP MARKED "BAKER 6938"

- REFERENCES:
- DEED VOL. 181 PAGES 724 & 728
 - DEED VOL. 196 PAGE 805
 - DEED VOL. 247 PAGE 356
 - DEED VOL. 247 PAGE 356
 - O.R. VOL. 46 PAGE 779
 - O.R. VOL. 169 PAGES 1167 & 1169
 - PLAT VOL. 2 PAGE 35
 - PLAT VOL. 4 PAGE 128
 - PLAT VOL. 5 PAGE 103
 - PLAT VOL. 7 PAGE 55
 - PLAT VOL. 12 PAGES 80 & 444
 - PLAT VOL. 14 PAGES 493 & 888
 - PLAT VOL. 18 PAGES 866 & 867

BEARINGS FROM PLAT VOL. 18 PAGE 867

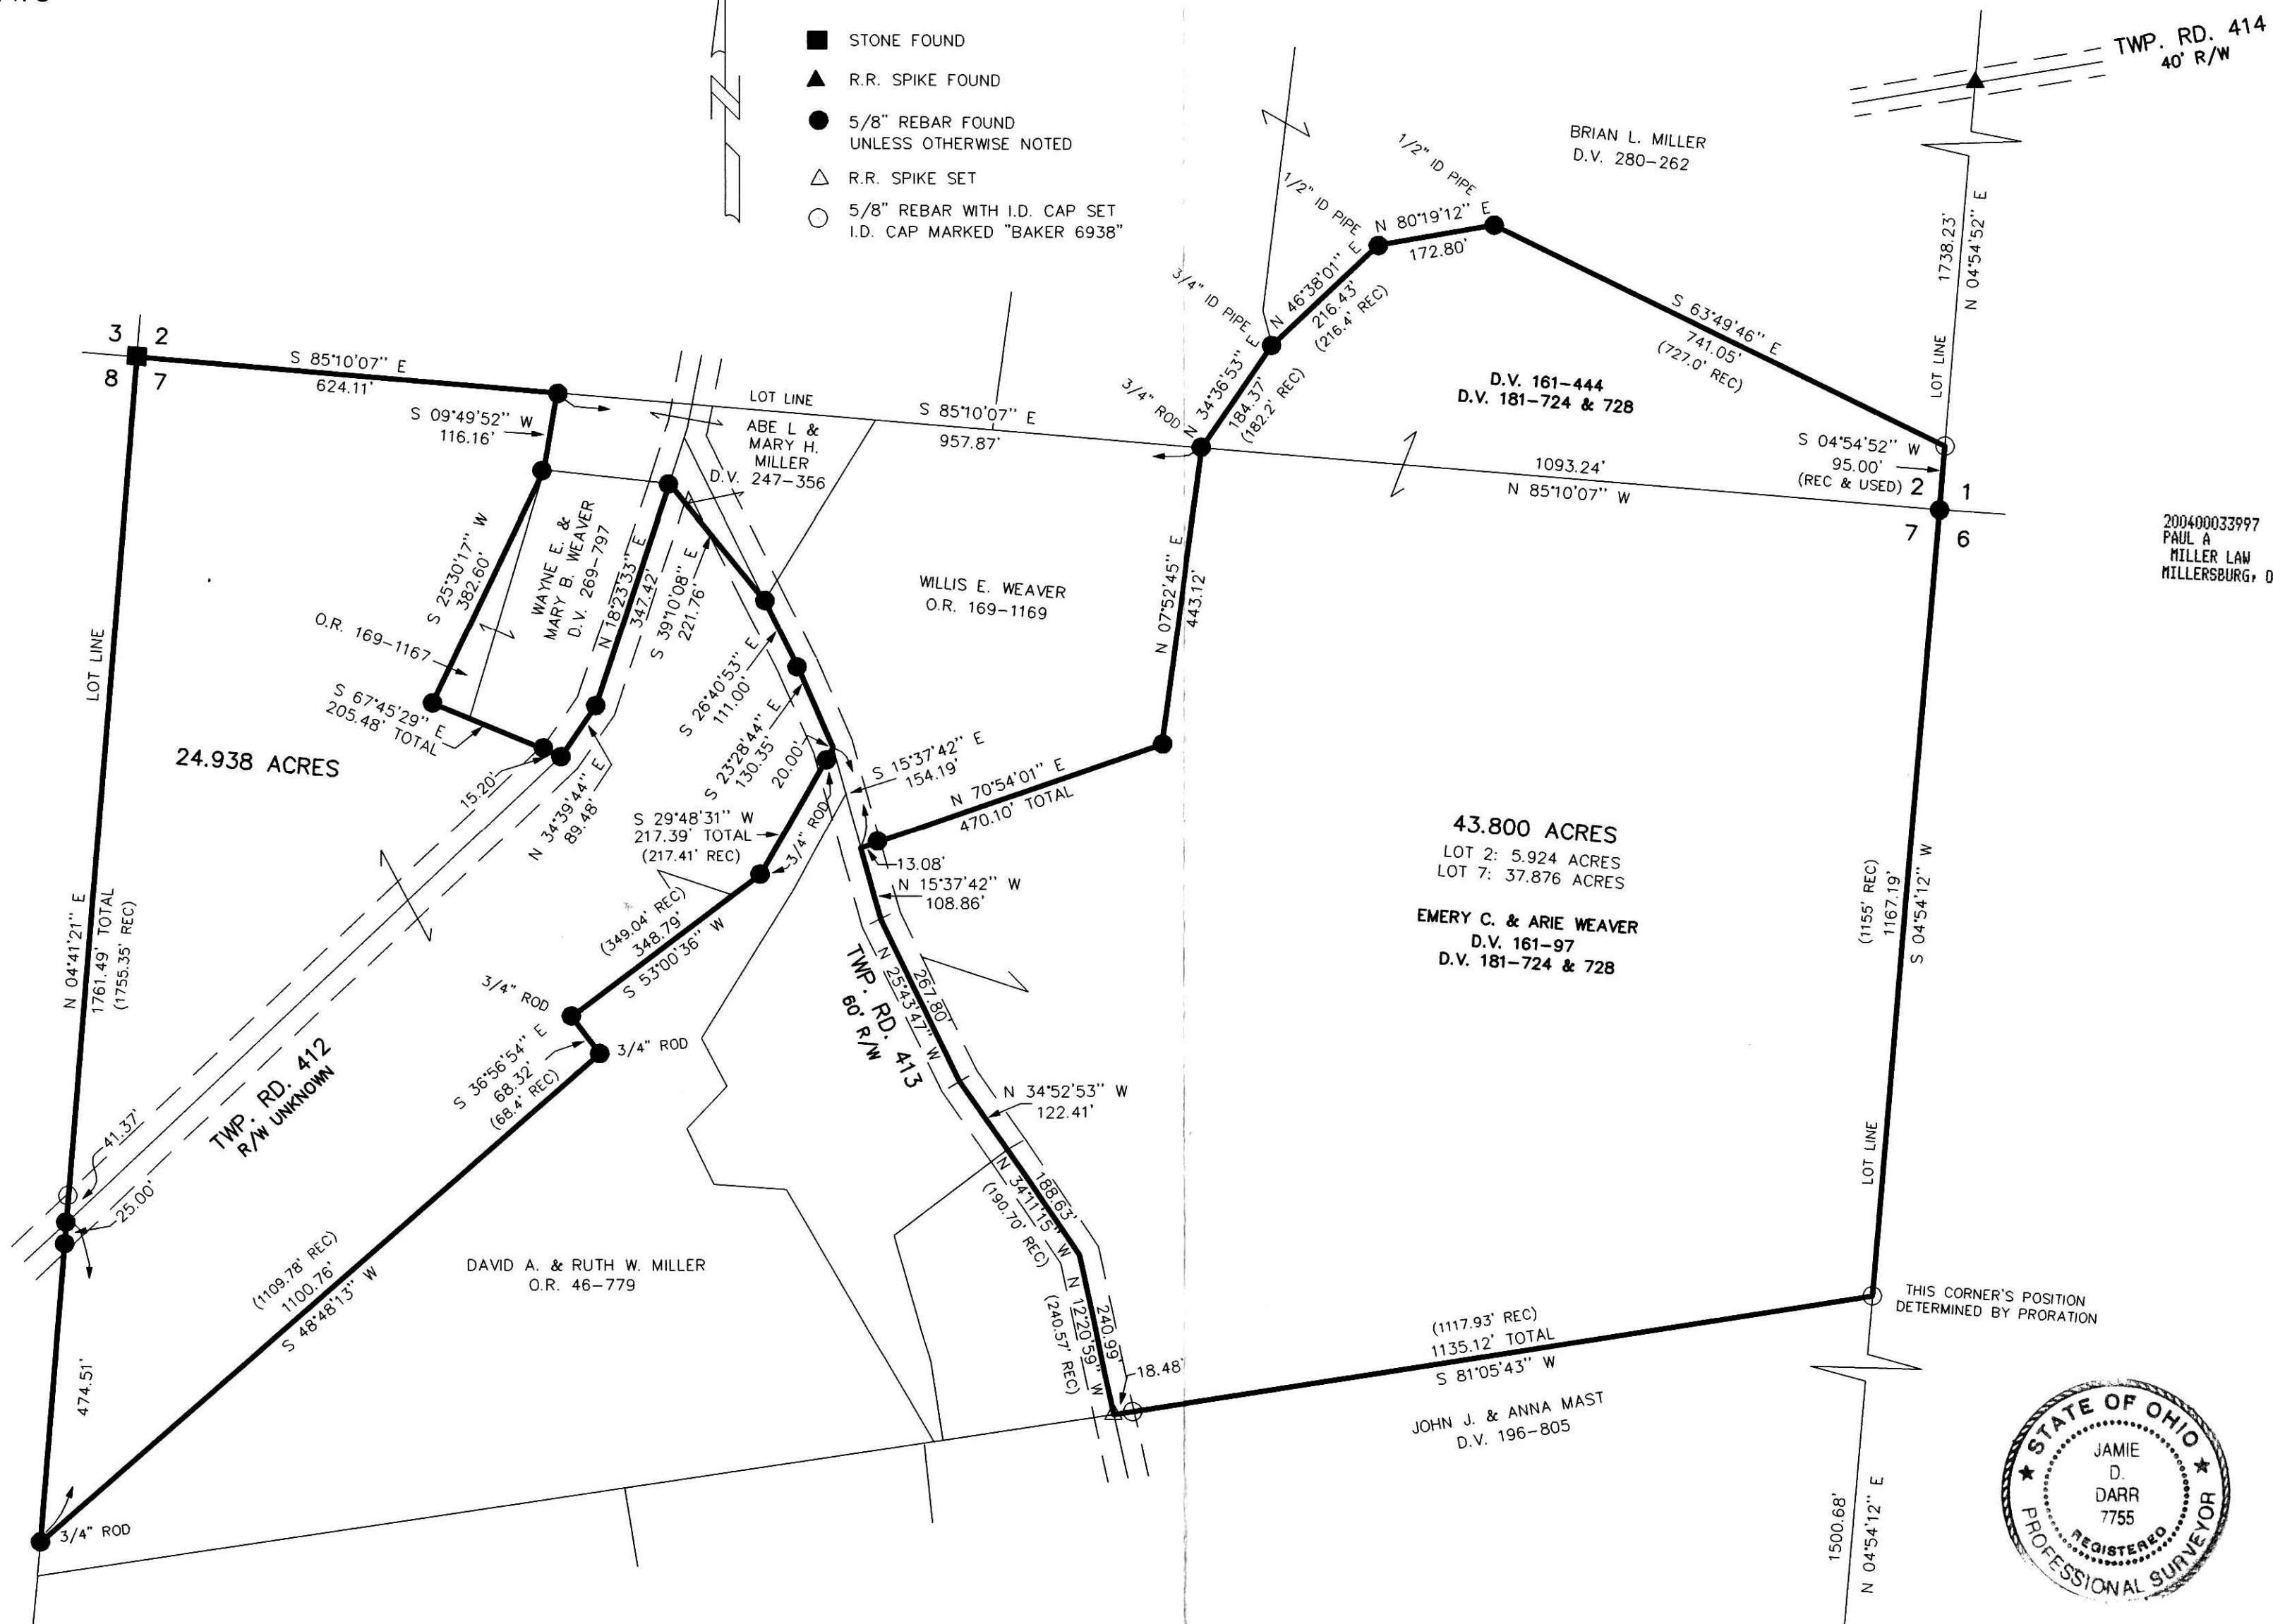

200400033997
 Filed for Record in
 HOLMES COUNTY, OH
 SALLY MILLER
 11-22-2004 At 03:28 pm.
 PLAT MED 43.20
 DR Book 19 Page 254 - 254
 OR vol 176 page 2112

200400033997
 PAUL A.
 MILLER LAW
 MILLERSBURG, OH



I CERTIFY THIS SURVEY TO BE CORRECT TO THE BEST OF MY KNOWLEDGE.
 JAMIE D. DARR P.S. 7755
 DATE: AUG. 5, 2004
 JDD\ALG-JAH
 File name: C:\JOBS1\S-352-04\ERZ

Instrument Book Page
 200400033997 DR 19 254

DONALD C. BAKER SURVEYING
 138 N. CLAY ST.
 MILLERSBURG, OHIO 44654
 PH. 330-674-4788
 FAX 330-674-6027

PLAT APPROVED
 11/10/2004-B