


Stone of N.W. crnr
 Lot 19, 4th Qtr. T10N
 R6W Salt Creek Twp.
 Holmes Co., Ohio

Instrument Book Page
 200400034109 OR 19 260

VOL 0019 PAGE 260

0 100 200 300

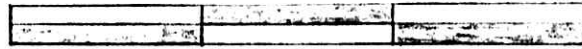

Graphic Scale in Feet
 Scale: 1" = 100'

200400034109
 ROBERT
 RINFRET ATTY
 MILLERSBURG, OH

200400034109
 Filed for Record in
 HOLMES COUNTY, OH
 SALLY MILLER
 12-01-2004 At 11:43 am.
 SMALL PLAT 40.00
 OR Book 19 Page 260 - 260
 OR 176 P8 2612


Known as part of Lot 4 of
 Abraham Mast's Subdivision
 of Lot 19, 4th Qtr. T10N, R6W
 of Salt Creek Twp, Holmes
 County, Ohio.
 Unincorporated Village of
 Benton.

D.V. 12 Pg. 323 dated 4/29/1846

Robert L. Kasner P.E., P.S.
 7007 S.R. 39
 Millersburg, Ohio 44654
 3306749146



This West Line is in the
 60' R/W of T.R. 604

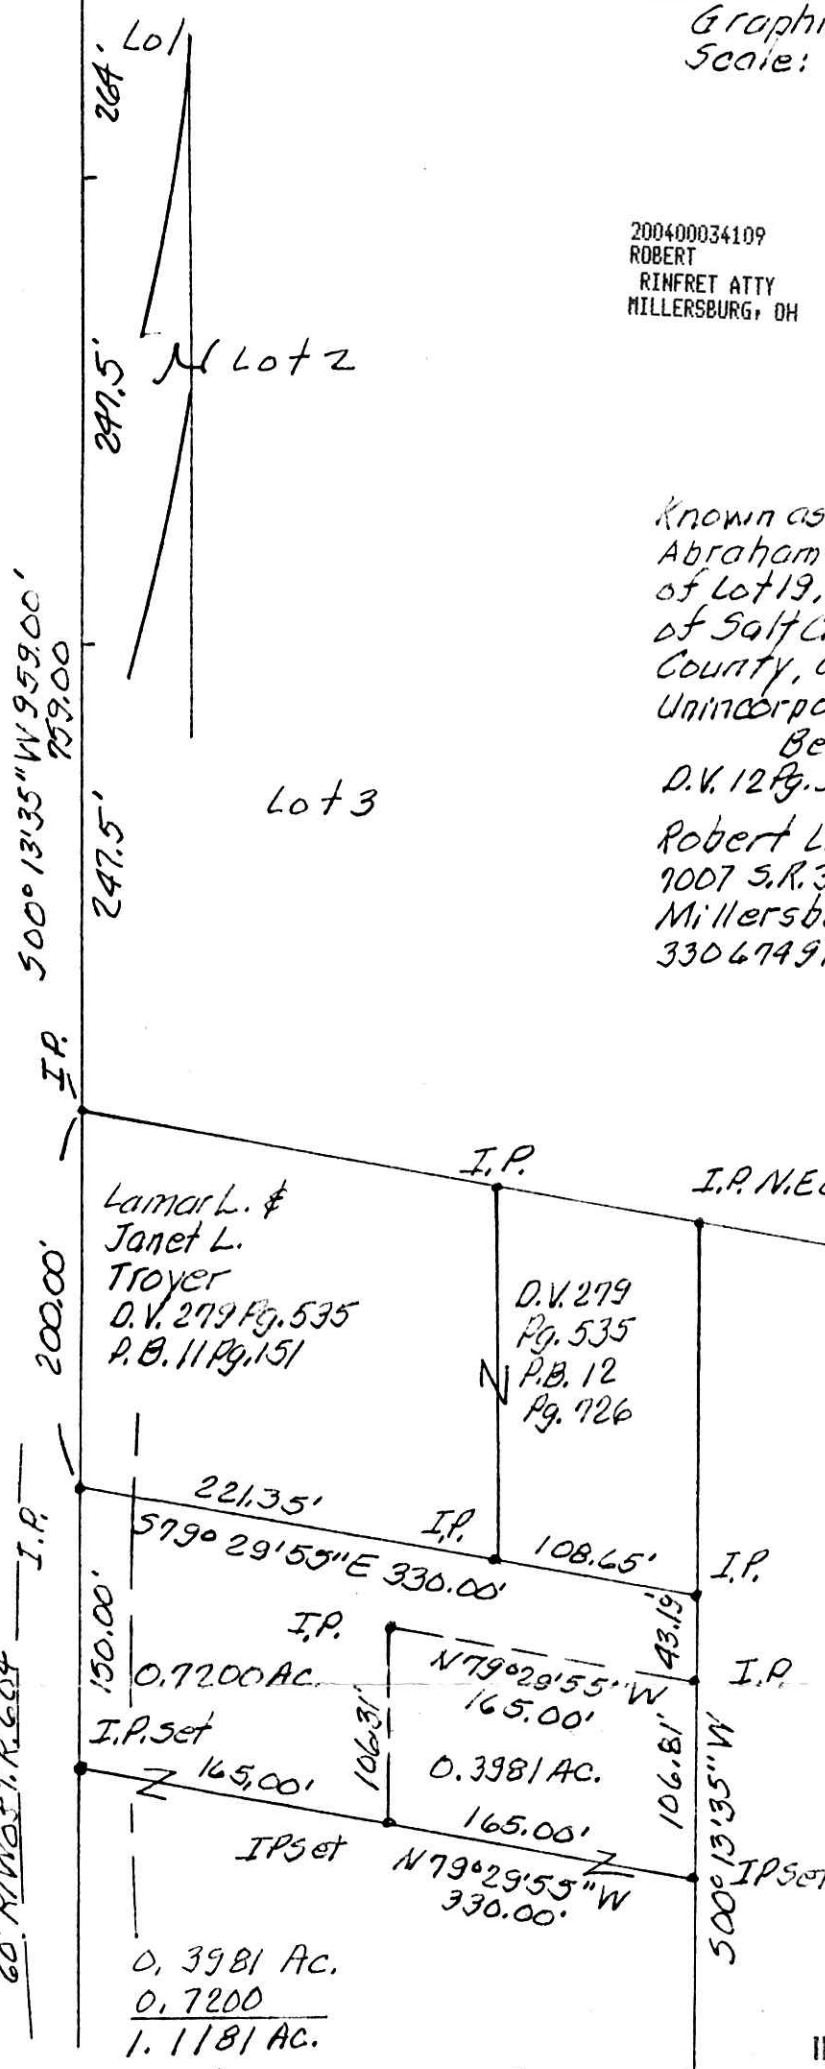

I.P. N.E. crnr Lot 4
 Robert L. Kasner P.E., P.S.
 Lot No. 4 of Abraham Mast's
 Subdivision of Lot 19, 4th Qtr
 T10N R6W of Salt Creek
 Twp, Holmes Co., Ohio.
 D.V. 12 Pg. 323 dated 4/29/1846

Lot 5
 0.3981 Ac. D.V. 237 Pg. 799 P.B. 11 Pg. 182
 Bob L. & Jacqueline M. Schreifels
 0.7200 Ac. D.V. 240 Pgs. 502 & 505
 P.B. 11 Pg. 182
 Bobby L. & Jacqueline M. Schreifels
 Bearing Basis: P.B. 11 Pg. 182
 Data used: P.B. 11 Pg. 182
 P.B. 11 Pg. 151
 P.B. 12 Pg. 726
 D.V. 279 Pg. 535
 D.V. 237 Pg. 799
 D.V. 240 Pg. 502 & 505

0.3981 Ac.
 0.7200
 1.1181 Ac.

All set iron pins are 5/8" x 30" rebar
 cap marked RLK 5123.

INDEXED
 PLAT APPROVED

10/29/2004