


SALT CREEK TOWNSHIP
S.W. QTR. SECTION 4
T-14 N R-12W
HOLMES COUNTY, OHIO

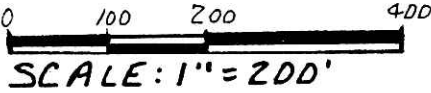

● IRON PIN FOUND
0.518" REBAR WITH I.D. CAPSET
I.D. CAP MARKED "BAKER 6938"


SURVEYED FOR ELI MILLER

200400034119
Filed for Record in
HOLMES COUNTY, OH
SALLY MILLER
12-01-2004 At 01:14 pm.
SMALL PLAT 40.00
OR Book 19 Page 262 -
OR vol 176 page 2637

200400034119
WAYNE CTY
TITLE
MILLERSBURG, OH

REFERENCES:

DEED VOL. 151 PAGE 595
" " 270 " 683
" " 248 " 867

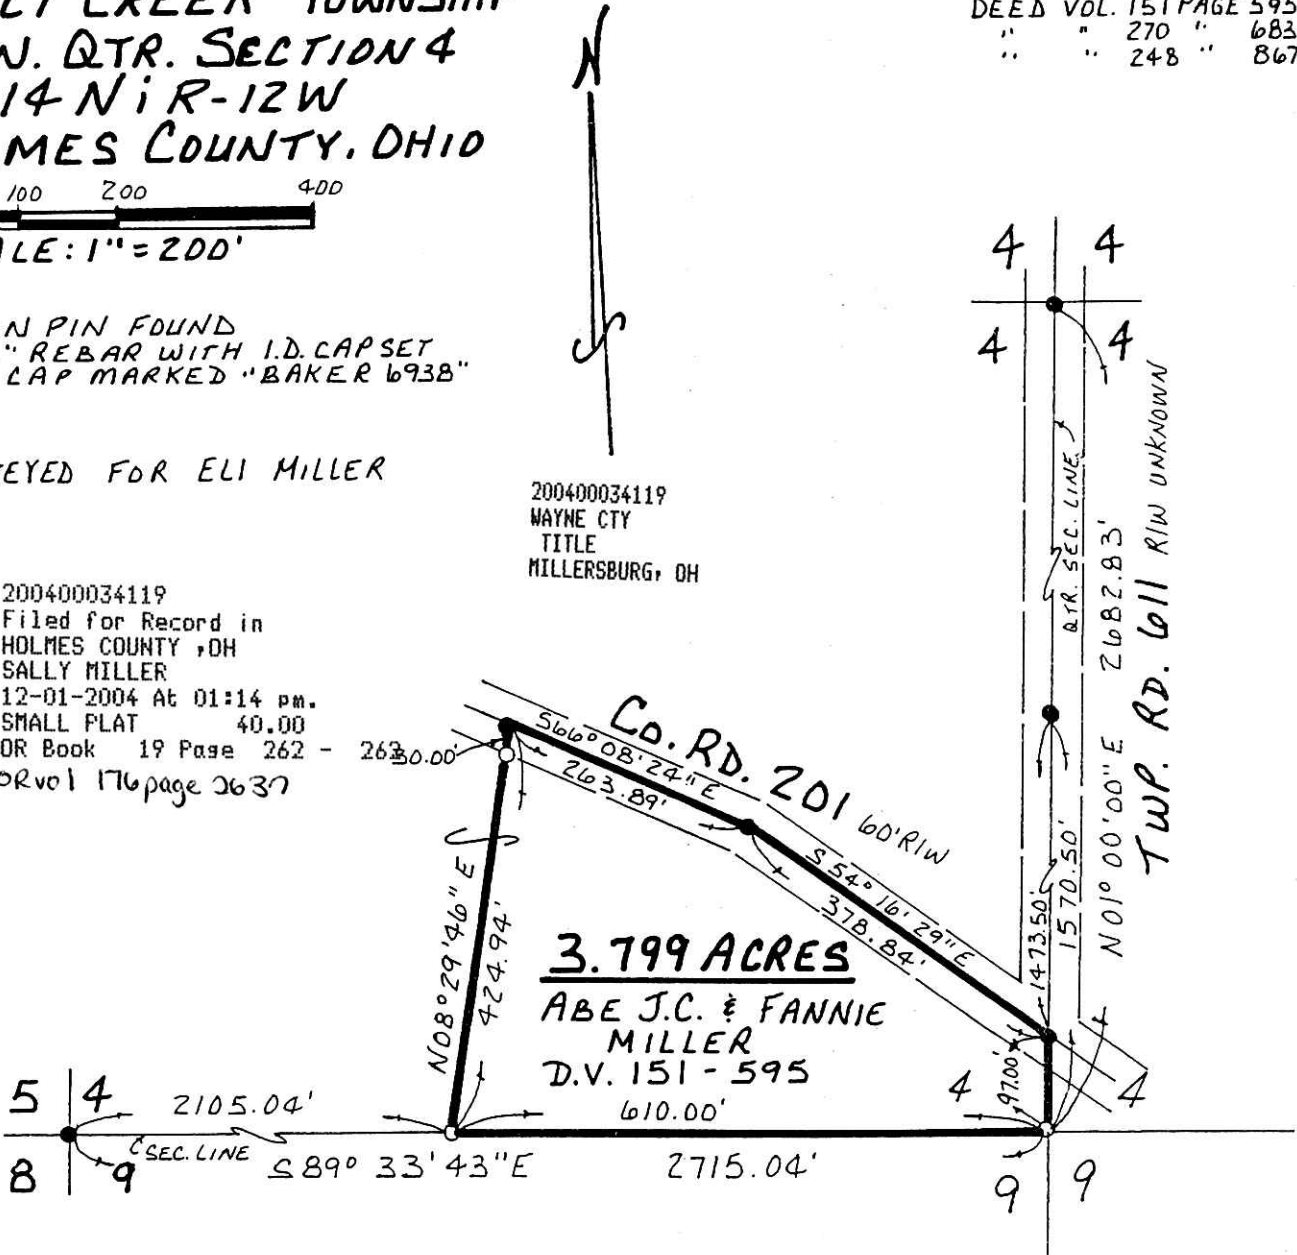

I CERTIFY THIS SURVEY TO BE CORRECT TO THE BEST OF MY KNOWLEDGE.

Donald C. Baker

DONALD C. BAKER
138 N. CLAY ST.
MILLERSBURG, OHIO 44654
PH: (330) 674-4788

P.S. 6938

APRIL 8, 1998

PLAT APPROVED

10/18/2004

20698-FJM
F.C.C. - F.D. BAKER