


WALNUT CREEK TOWNSHIP
N.W. QTR. SECTION 21
T-9 N; R-5 W
HOLMES COUNTY, OHIO

SURVEYED FOR: MARK COBLENTZ

REFERENCES:
DEED VOL. 215 PAGE 927
O.R. VOL. 100 PAGE 17
PLAT VOL. 14 PAGE 961
PLAT VOL. 18 PAGE 180
BEARINGS FROM PLAT VOL. 14 PAGE 961

200400034147
PAUL A
MILLER LAW
MILLERSBURG, OH

200400034147
Filed for Record in
HOLMES COUNTY, OH
SALLY MILLER
12-02-2004 At 02:15 pm.
SMALL PLAT 40.00
DR Book 19 Page 264 - 264
orv 176 page 2762

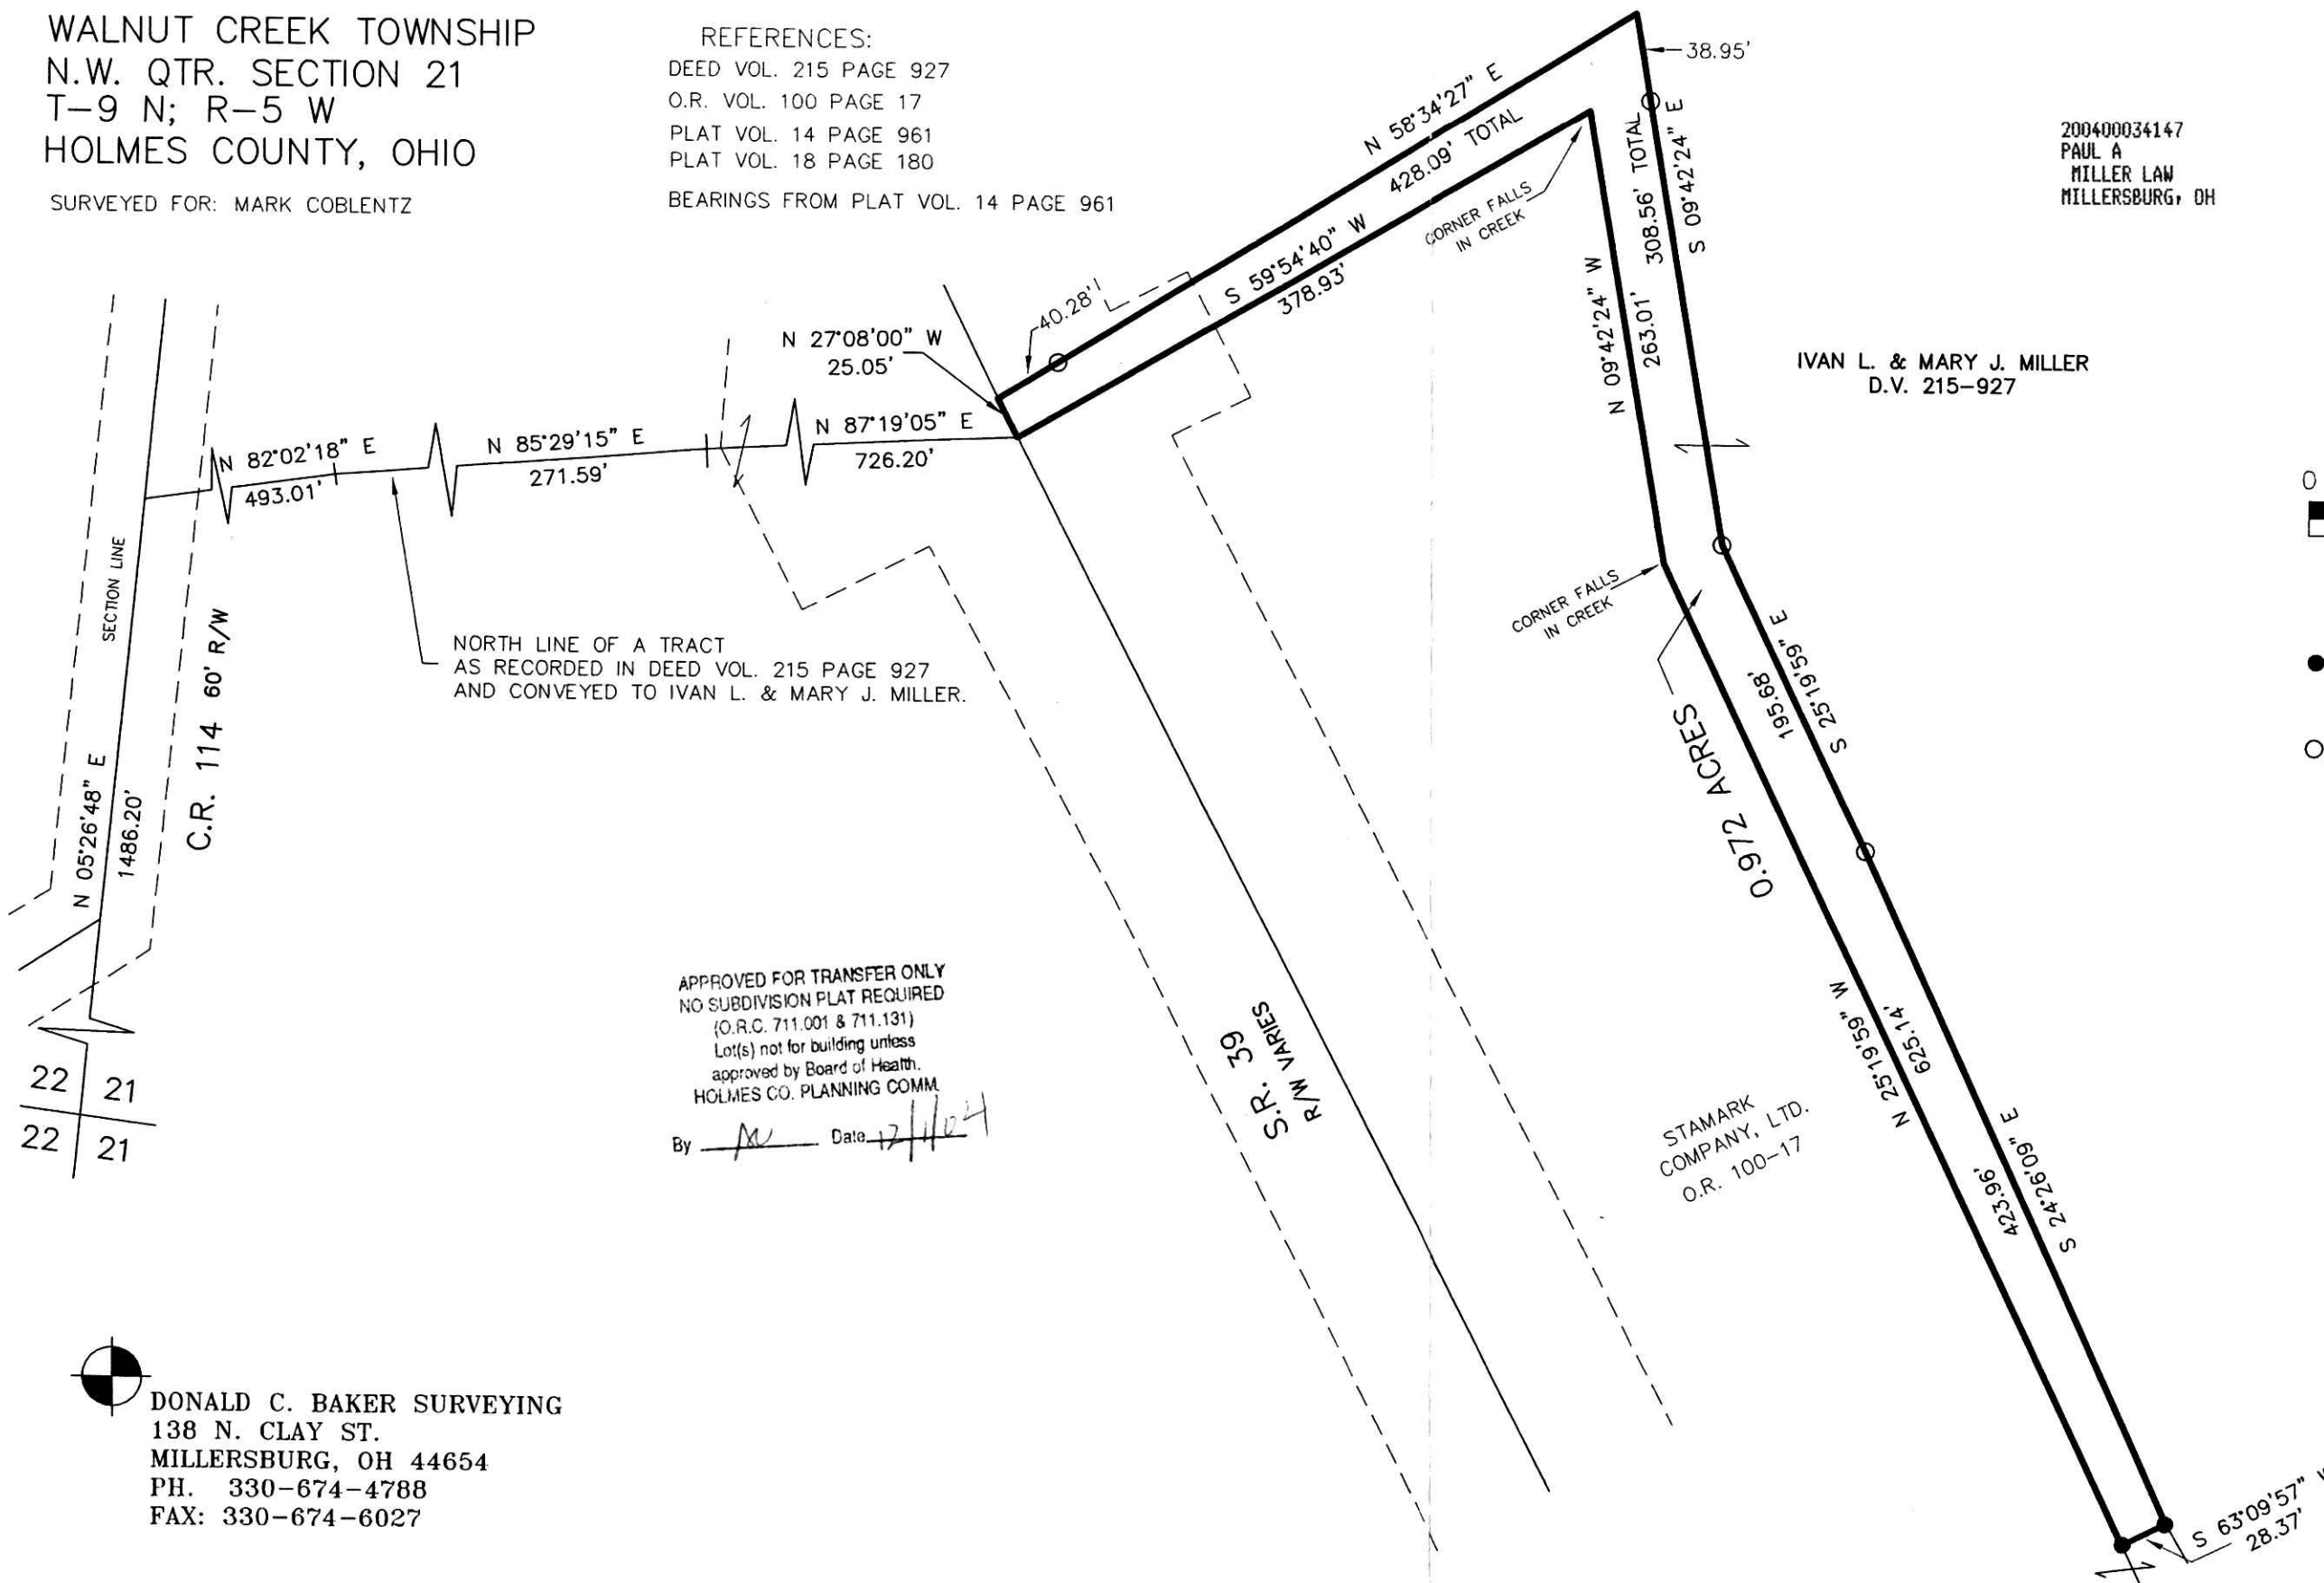


NORTH LINE OF A TRACT
AS RECORDED IN DEED VOL. 215 PAGE 927
AND CONVEYED TO IVAN L. & MARY J. MILLER.

IVAN L. & MARY J. MILLER
D.V. 215-927

STAMARK
COMPANY, LTD.
O.R. 100-17

APPROVED FOR TRANSFER ONLY
NO SUBDIVISION PLAT REQUIRED
(O.R.C. 711.001 & 711.131)
Lot(s) not for building unless
approved by Board of Health.
HOLMES CO. PLANNING COMM.
By MC Date 12/1/04

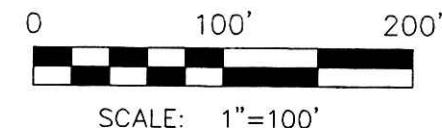

- 5/8" REBAR FOUND
UNLESS OTHERWISE NOTED
- 5/8" REBAR WITH I.D. CAP SET
I.D. CAP MARKED "BAKER 6938"



I CERTIFY THIS SURVEY TO BE CORRECT
TO THE BEST OF MY KNOWLEDGE.
Jamie D. Darr
JAMIE D. DARR PS 7755

DATE: SEPT. 17, 2004
JDD\ERZ
File Name: C:\WORK\S-661-04\ERZ

PLAT APPROVED
11/29/2004 B

22	21
22	21

DONALD C. BAKER SURVEYING
138 N. CLAY ST.
MILLERSBURG, OH 44654
PH. 330-674-4788
FAX: 330-674-6027