


200400034283
HOLMES CTY TITLE

CLARK TOWNSHIP
S.W. QTR. SECTION 13
N.W. QTR. SECTION 18
S.E. QTR. SECTION 14
T-8 N; R-5 W
HOLMES COUNTY, OHIO
SURVEYED FOR: MARVIN HERSHBERGER


200400034283
Filed for Record in
HOLMES COUNTY, OH
SALLY MILLER
12-10-2004 At 01:21 PM.
SMALL PLAT 40.00
OR Book 19 Page 271 - 271
OR Vol 176 pg 3393

REFERENCES
DEED VOL. 263 PAGE 66
O.R. VOL. 173 PAGE 3048
PLAT VOL. 19 PAGE 130
BEARINGS FROM PLAT VOL 19 PAGE 130

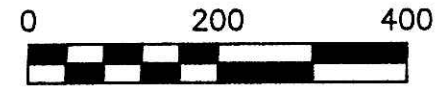



SCALE: 1"=200'

- 5/8" REBAR FOUND UNLESS OTHERWISE NOTED
- STONE FOUND
- 5/8" REBAR WITH I.D. CAP SET I.D. CAP MARKED "BAKER 6938"

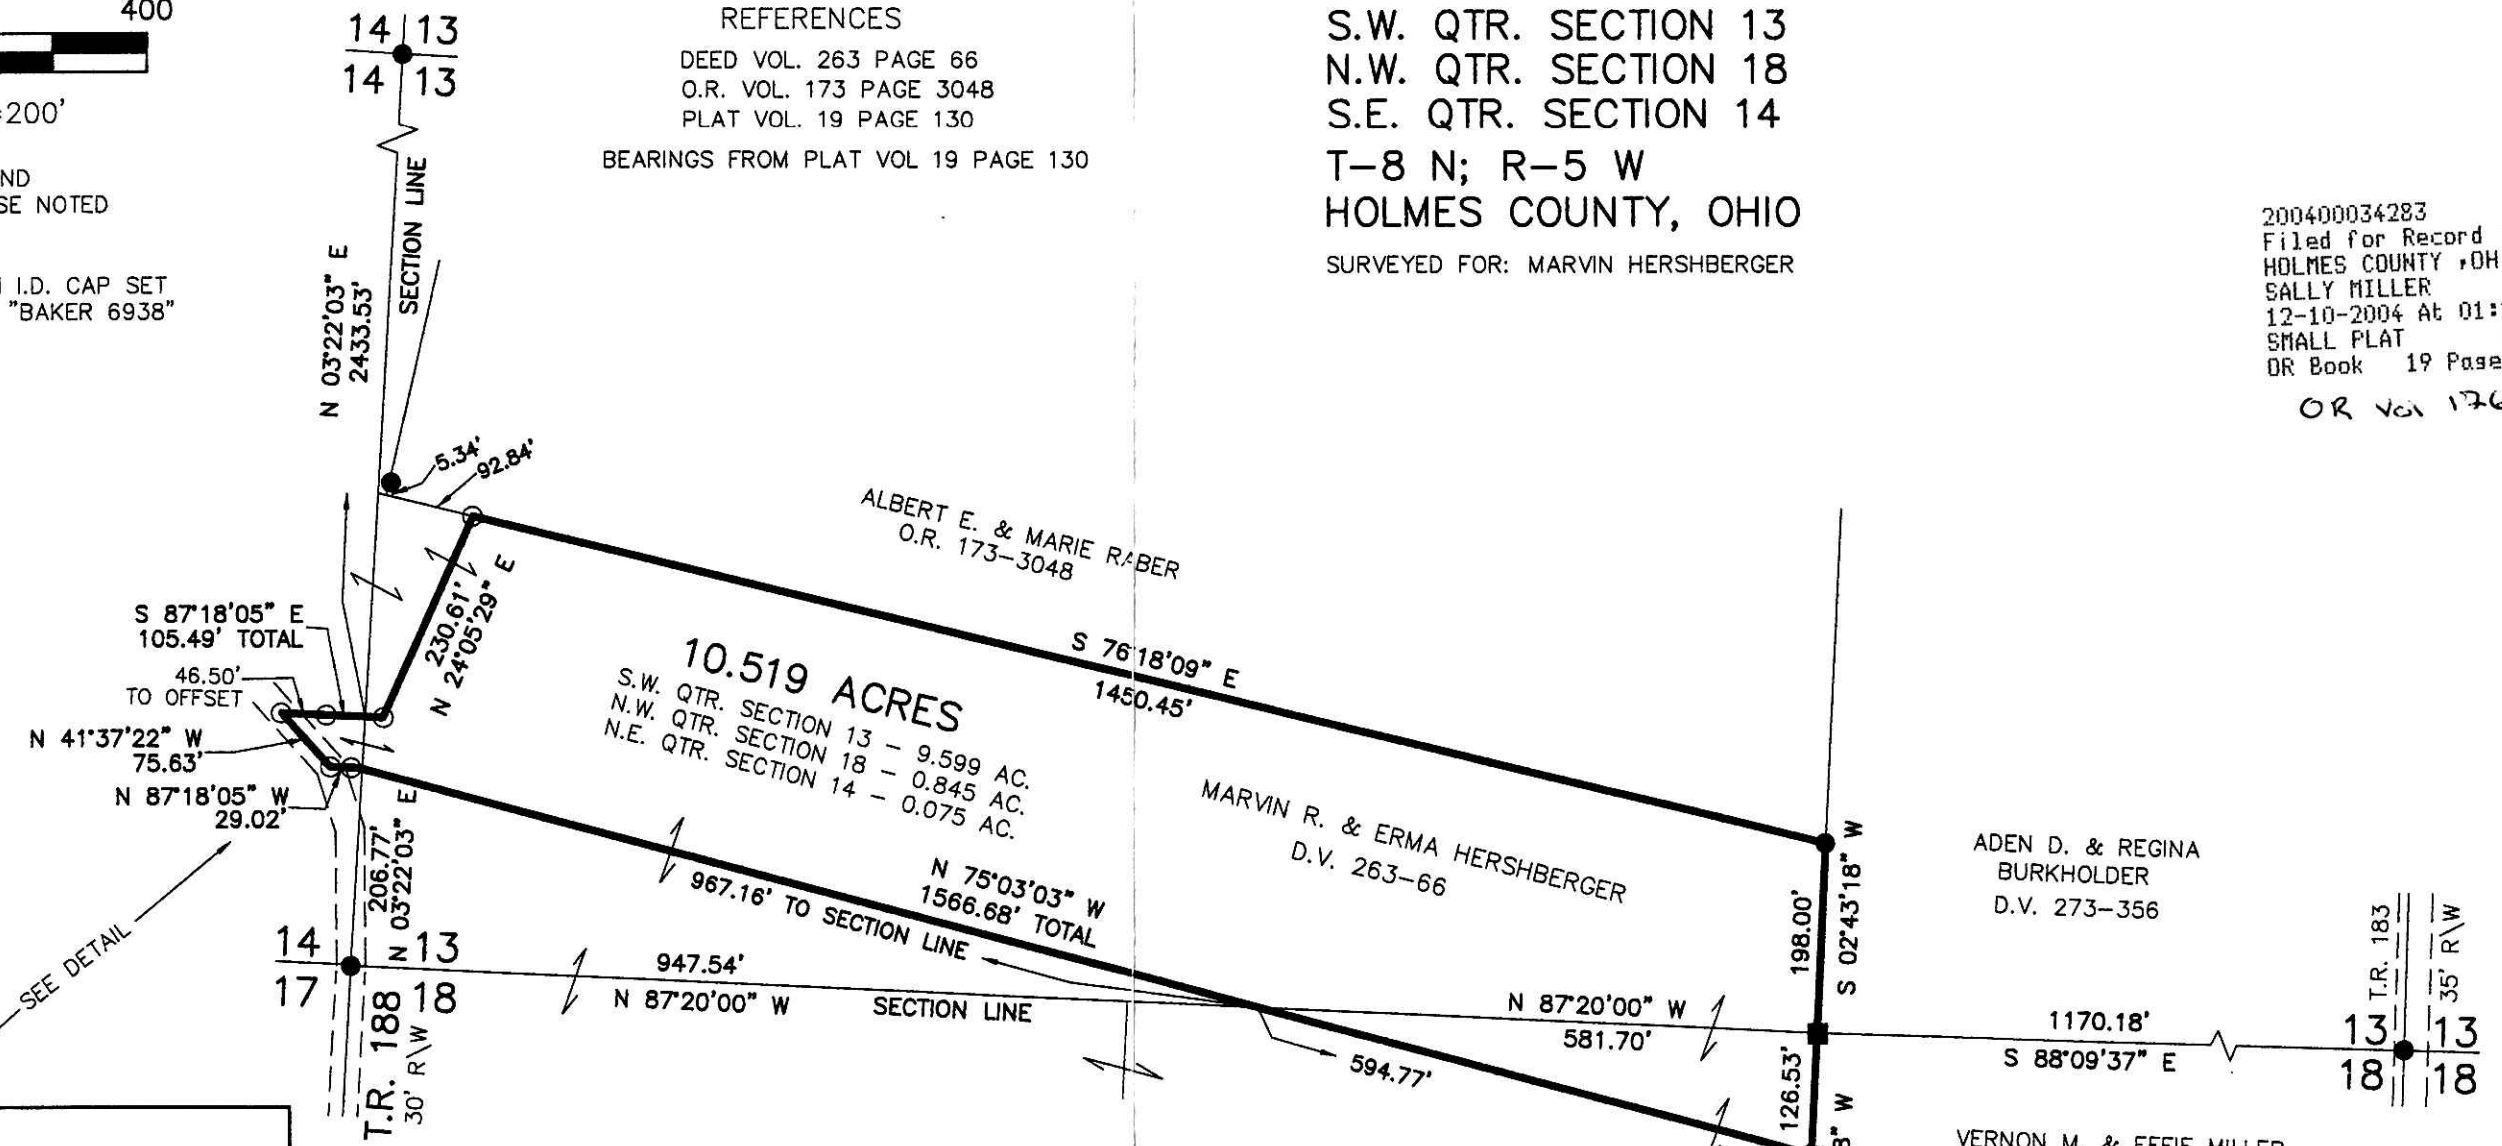

SEE DETAIL

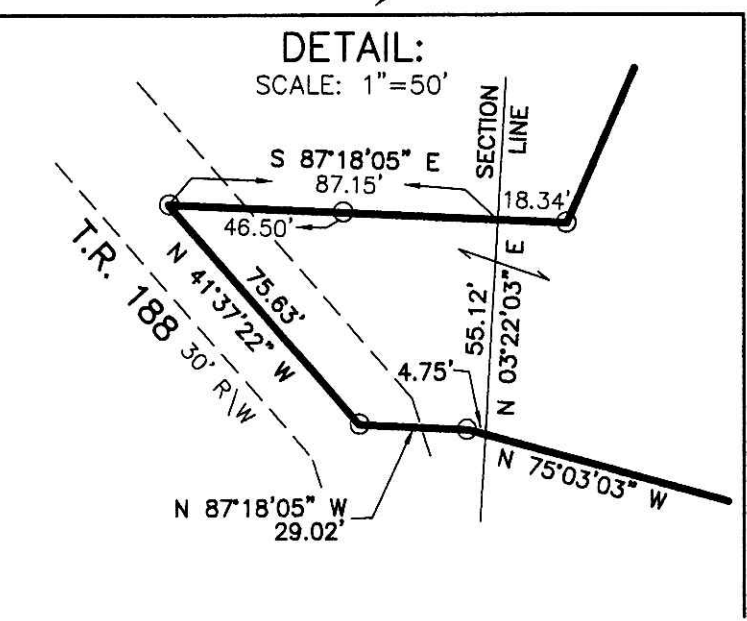


DONALD C. BAKER SURVEYING
 138 N. CLAY ST.
 MILLERSBURG, OHIO, 44654
 PH. 330-674-4788
 FAX. 330-674-6027

I CERTIFY THIS SURVEY TO BE CORRECT TO THE BEST OF MY KNOWLEDGE.
Donald C. Baker
 DONALD C. BAKER P.S. 6938
 DATE: OCT. 11, 2004



FDB\AEG
File Name: WORK2\S-699-04

PLAT APPROVED

11/18/2004 b