

CLARK TOWNSHIP  
S.E. QTR. SECTION 14  
T-8 N; R-5 W  
HOLMES COUNTY, OHIO

SURVEYED FOR: MARVIN HERSHBERGER

REFERENCES


DEED VOL. 240 PAGE 247  
DEED VOL. 250 PAGE 389  
DEED VOL. 263 PAGE 66  
DEED VOL. 270 PAGE 421

200400034285  
HOLMES CTY TITLE

PLAT VOL. 7 PAGE 373  
PLAT VOL. 14 PAGE 931

BEARINGS ASSUMED

Instrument Book Page  
200400034285 OR 19 272

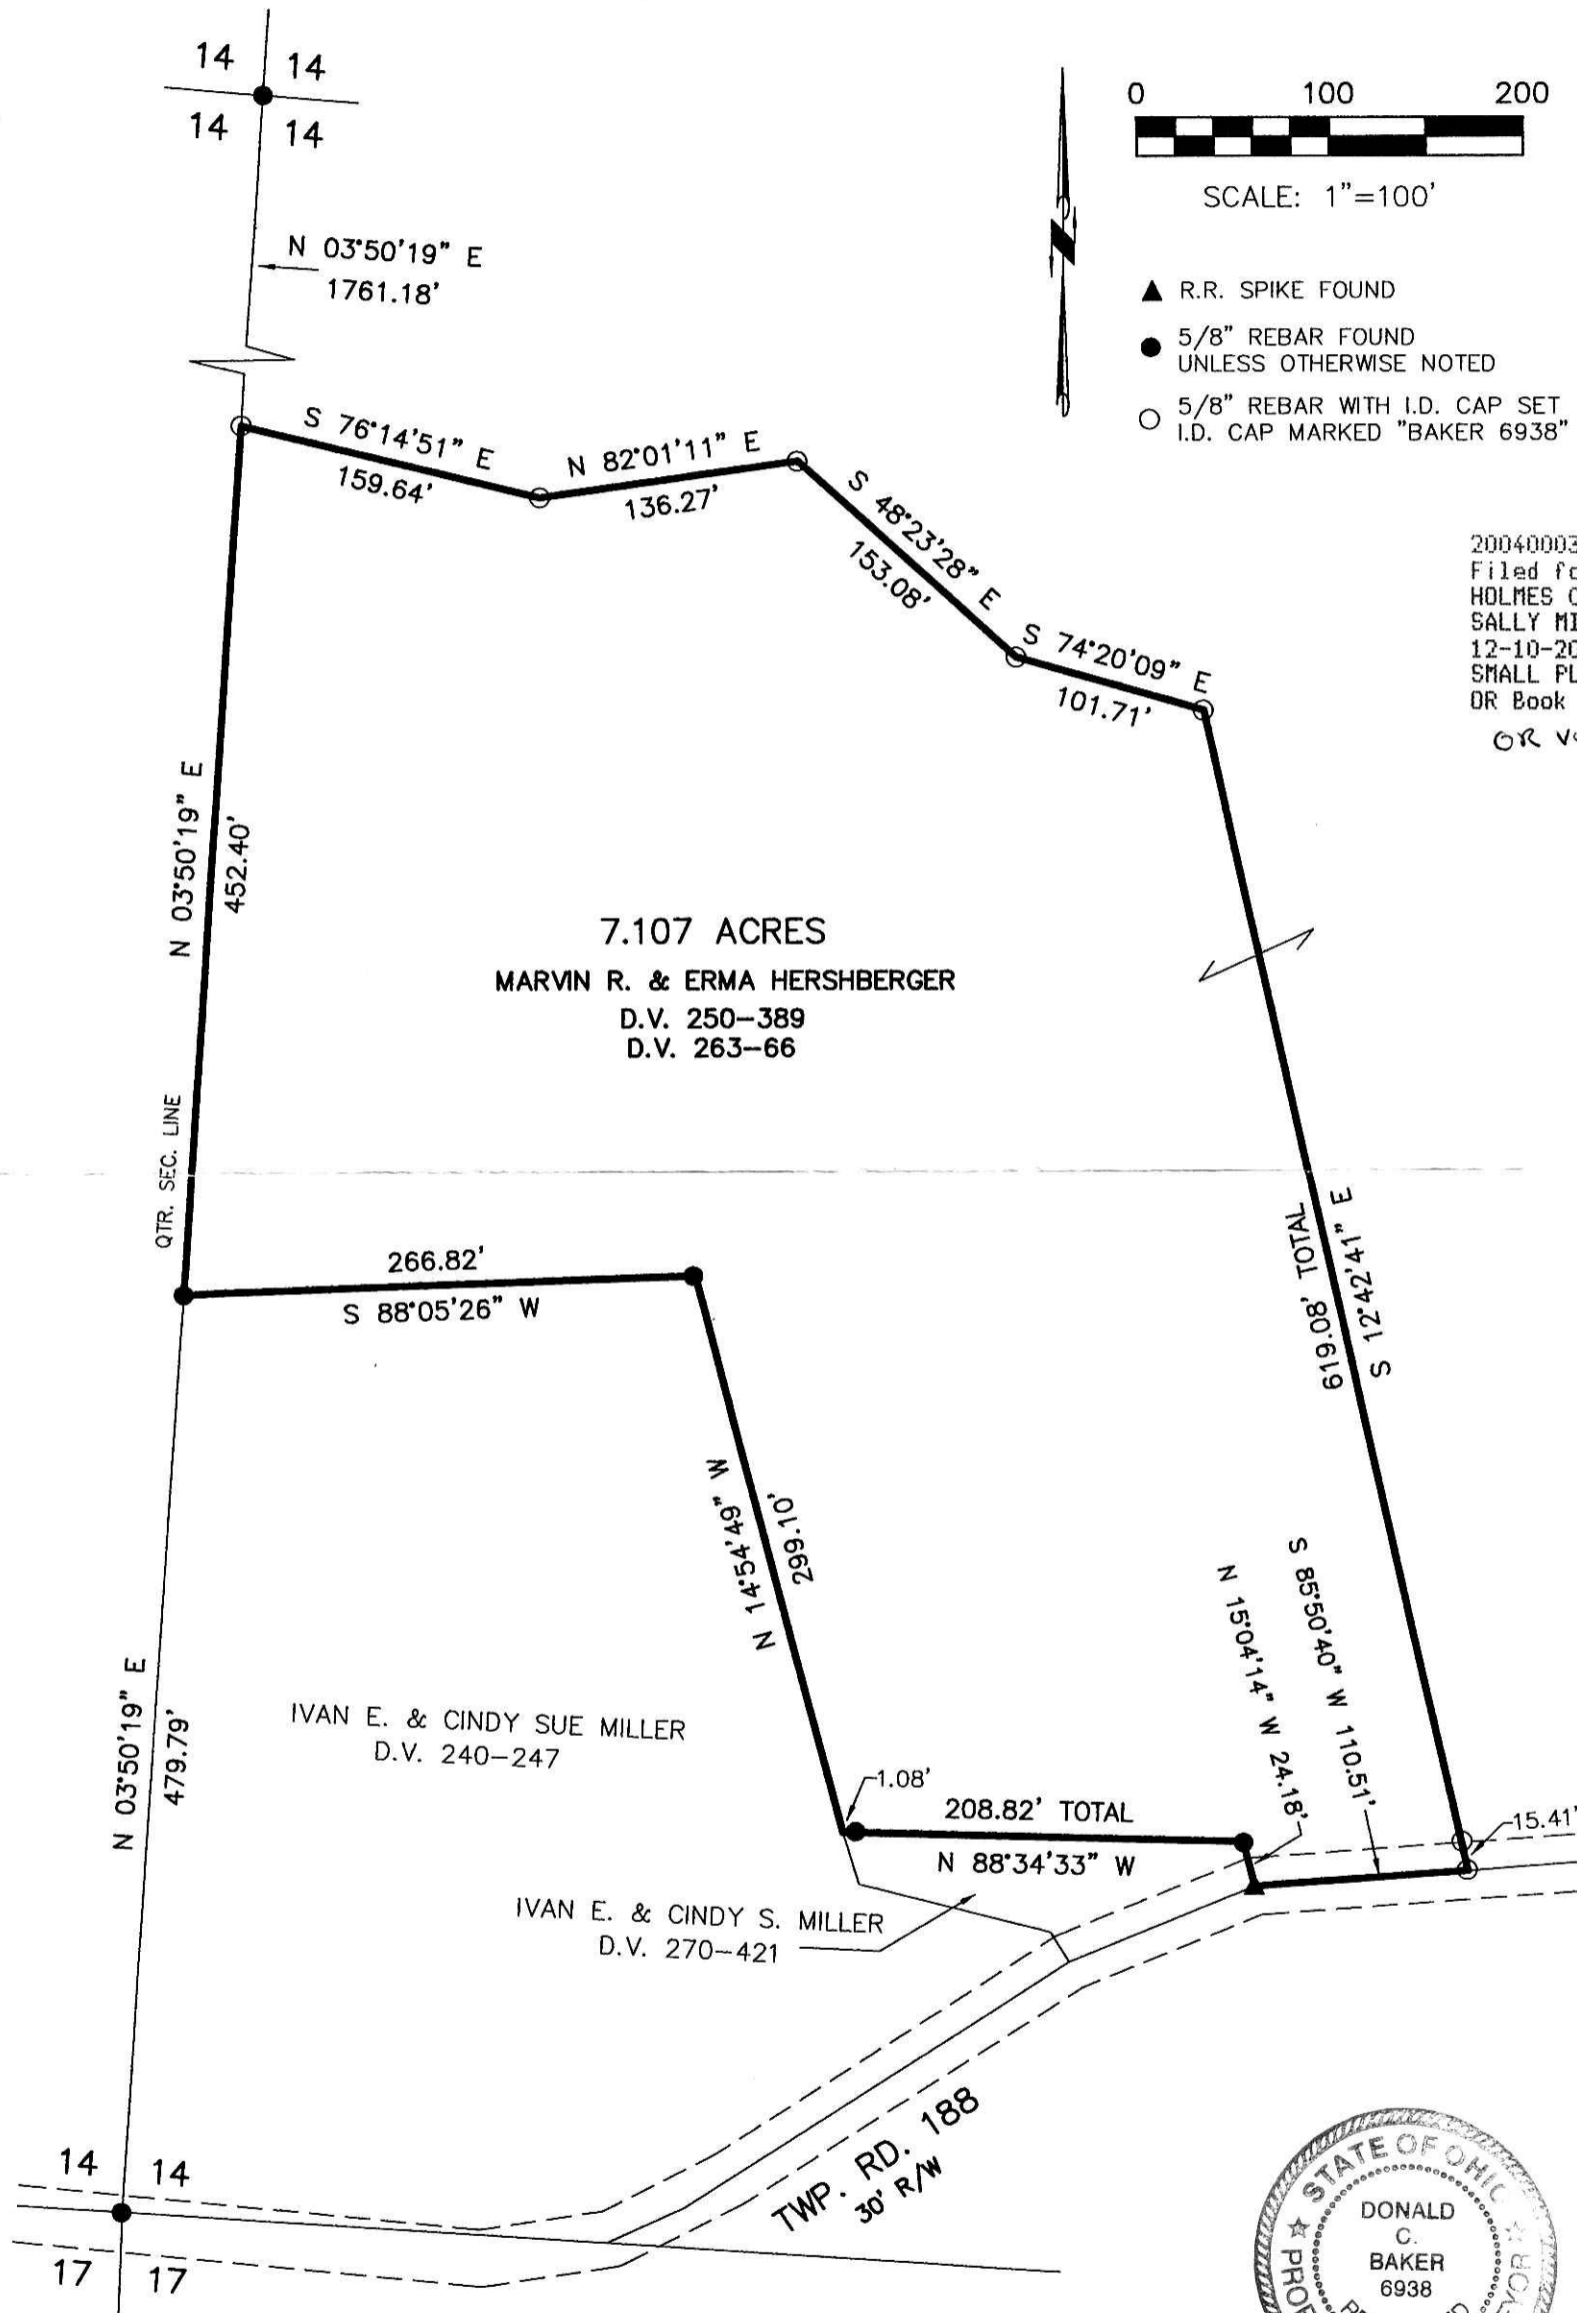

SCALE: 1"=100'

- ▲ R.R. SPIKE FOUND
- 5/8" REBAR FOUND UNLESS OTHERWISE NOTED
- 5/8" REBAR WITH I.D. CAP SET I.D. CAP MARKED "BAKER 6938"

200400034285  
Filed for Record in  
HOLMES COUNTY, OH  
SALLY MILLER  
12-10-2004 At 01:21 pm.  
SMALL PLAT 40.00  
OR Book 19 Page 272 - 272  
OR Vol. 176, Pg. 3395

7.107 ACRES  
MARVIN R. & ERMA HERSHBERGER  
D.V. 250-389  
D.V. 263-66

IVAN E. & CINDY SUE MILLER  
D.V. 240-247

IVAN E. & CINDY S. MILLER  
D.V. 270-421

TWP. RD. 188  
30' R/W



DONALD C. BAKER SURVEYING  
138 N. CLAY ST.  
MILLERSBURG, OHIO, 44654  
PH. 330-674-4788  
FAX. 330-674-6027

PLAT APPROVED

11/18/2004

I CERTIFY THIS SURVEY TO BE CORRECT TO THE BEST OF MY KNOWLEDGE.

*Donald C. Baker*

DONALD C. BAKER P.S. 6938  
DATE: AUG. 2, 2004

FDB\AEG  
File Name: WORK2\S-556-04\ERZ