

0 100 200



SCALE: 1"=100'

- 5/8" REBAR FOUND UNLESS OTHERWISE NOTED
- ▲ R.R. SPIKE FOUND
- 5/8" REBAR WITH I.D. CAP SET I.D. CAP MARKED "BAKER 6938"

REFERENCES

- DEED VOL. 267 PAGE 903
- DEED VOL. 264 PAGE 184
- DEED VOL. 234 PAGE 375
- DEED VOL. 256 PAGE 950
- O.R. VOL. 67 PAGE 256
- O.R. VOL. 42 PAGE 360
- PLAT VOL. 2 PAGE 247
- PLAT VOL. 17 PAGE 308
- BEARINGS FROM PLAT VOL. 2 PAGE 247

CLARK TOWNSHIP
N.W. QTR. SECTION 10
T-8 N; R-5 W
HOLMES COUNTY, OHIO


SURVEYED FOR: ELI RABER

Instrument 200400034441 OR Book Page 19 278

200400034441
Filed for Record in
HOLMES COUNTY, OH
SALLY MILLER
12-21-2004 At 01:47 pm.
SMALL PLAT 40.00
OR Book 19 Page 278 - 278

OR 177 pg 675

200400034441
THOMAS D
GINDLESBERGER ATTY
MILLERSBURG, OH

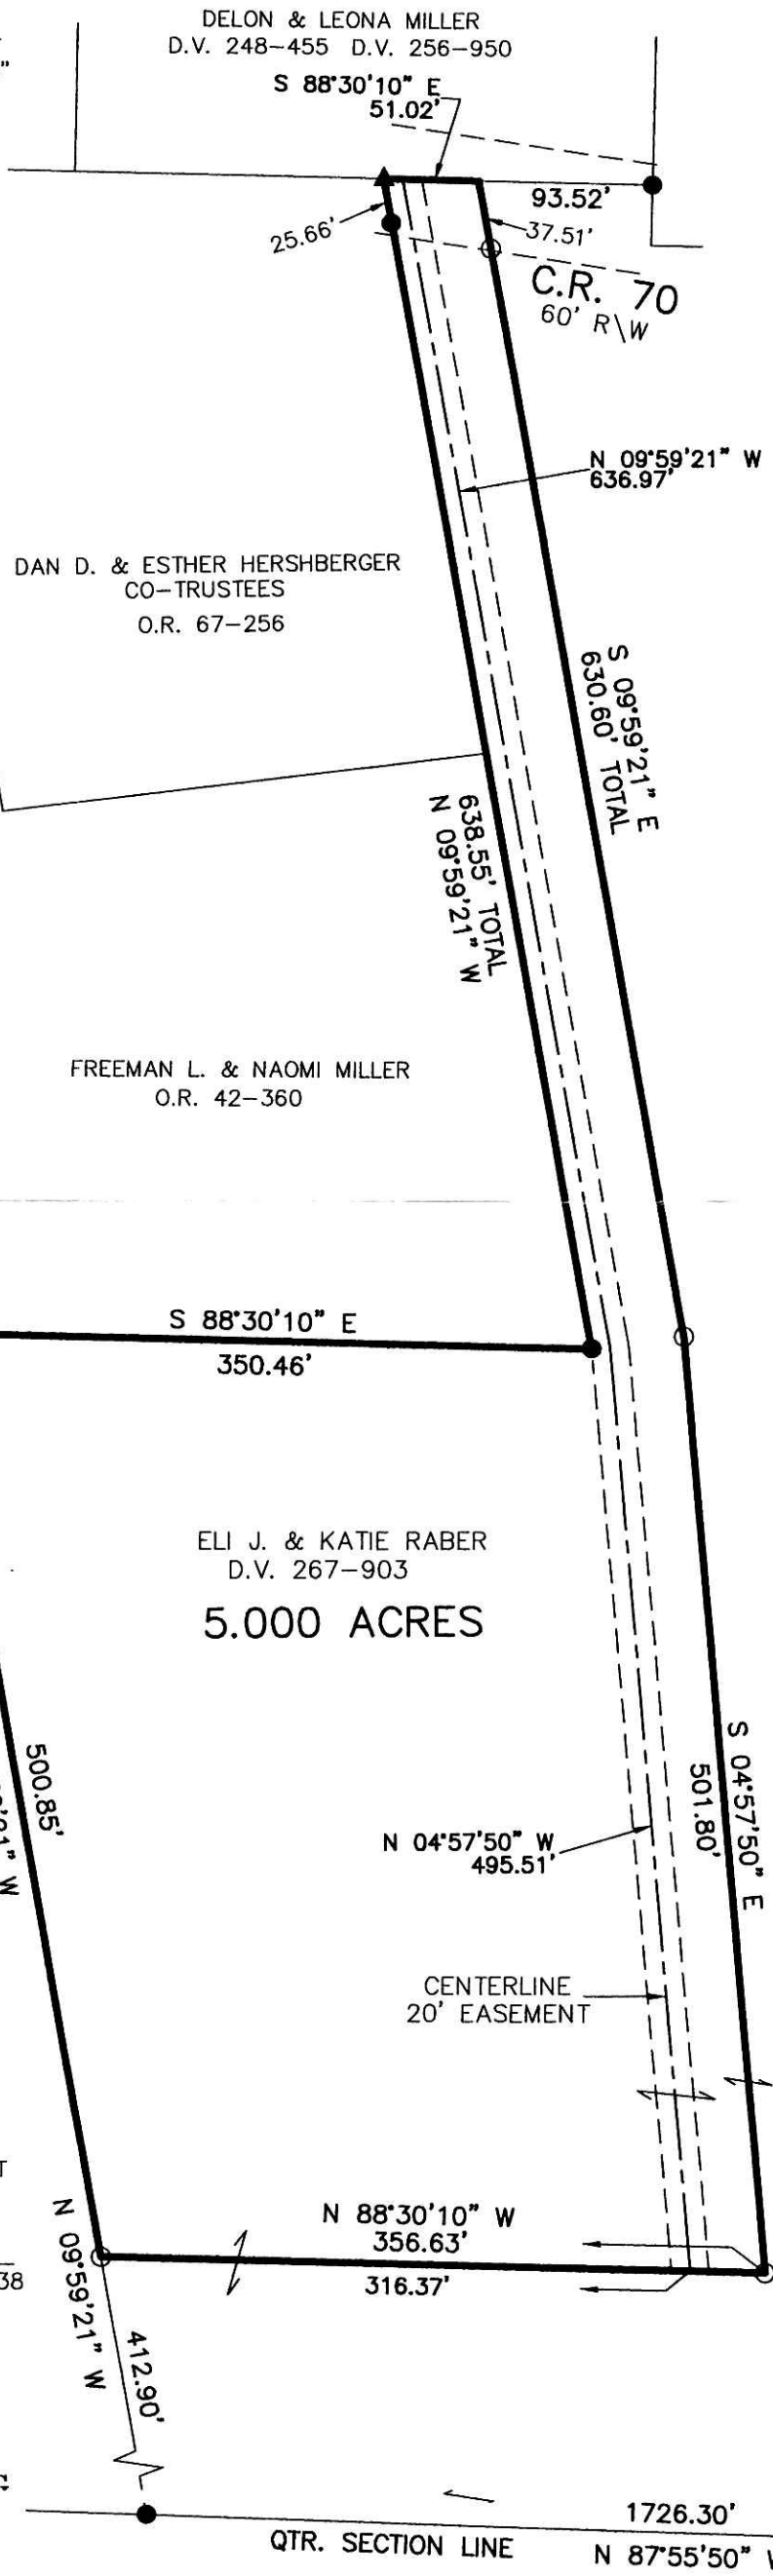


I CERTIFY THIS SURVEY TO BE CORRECT TO THE BEST OF MY KNOWLEDGE.

Donald C. Baker
DONALD C. BAKER P.S. 6938
DATE: NOV. 1, 2004

KES\ERZ
File Name: WORK2\S-753-04



DONALD C. BAKER SURVEYING
138 N. CLAY ST.
MILLERSBURG, OHIO, 44654
PH. 330-674-4788
FAX. 330-674-6027

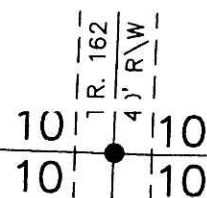

PLAT APPROVED

11/23/2004