
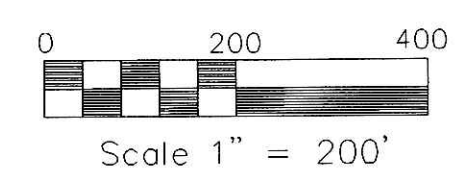


BERLIN TOWNSHIP  
 3RD. QTR. LOTS 28 & 29  
 T-9 N; R-5 W  
 HOLMES COUNTY, OHIO  
 SURVEYED FOR: IVAN MAST

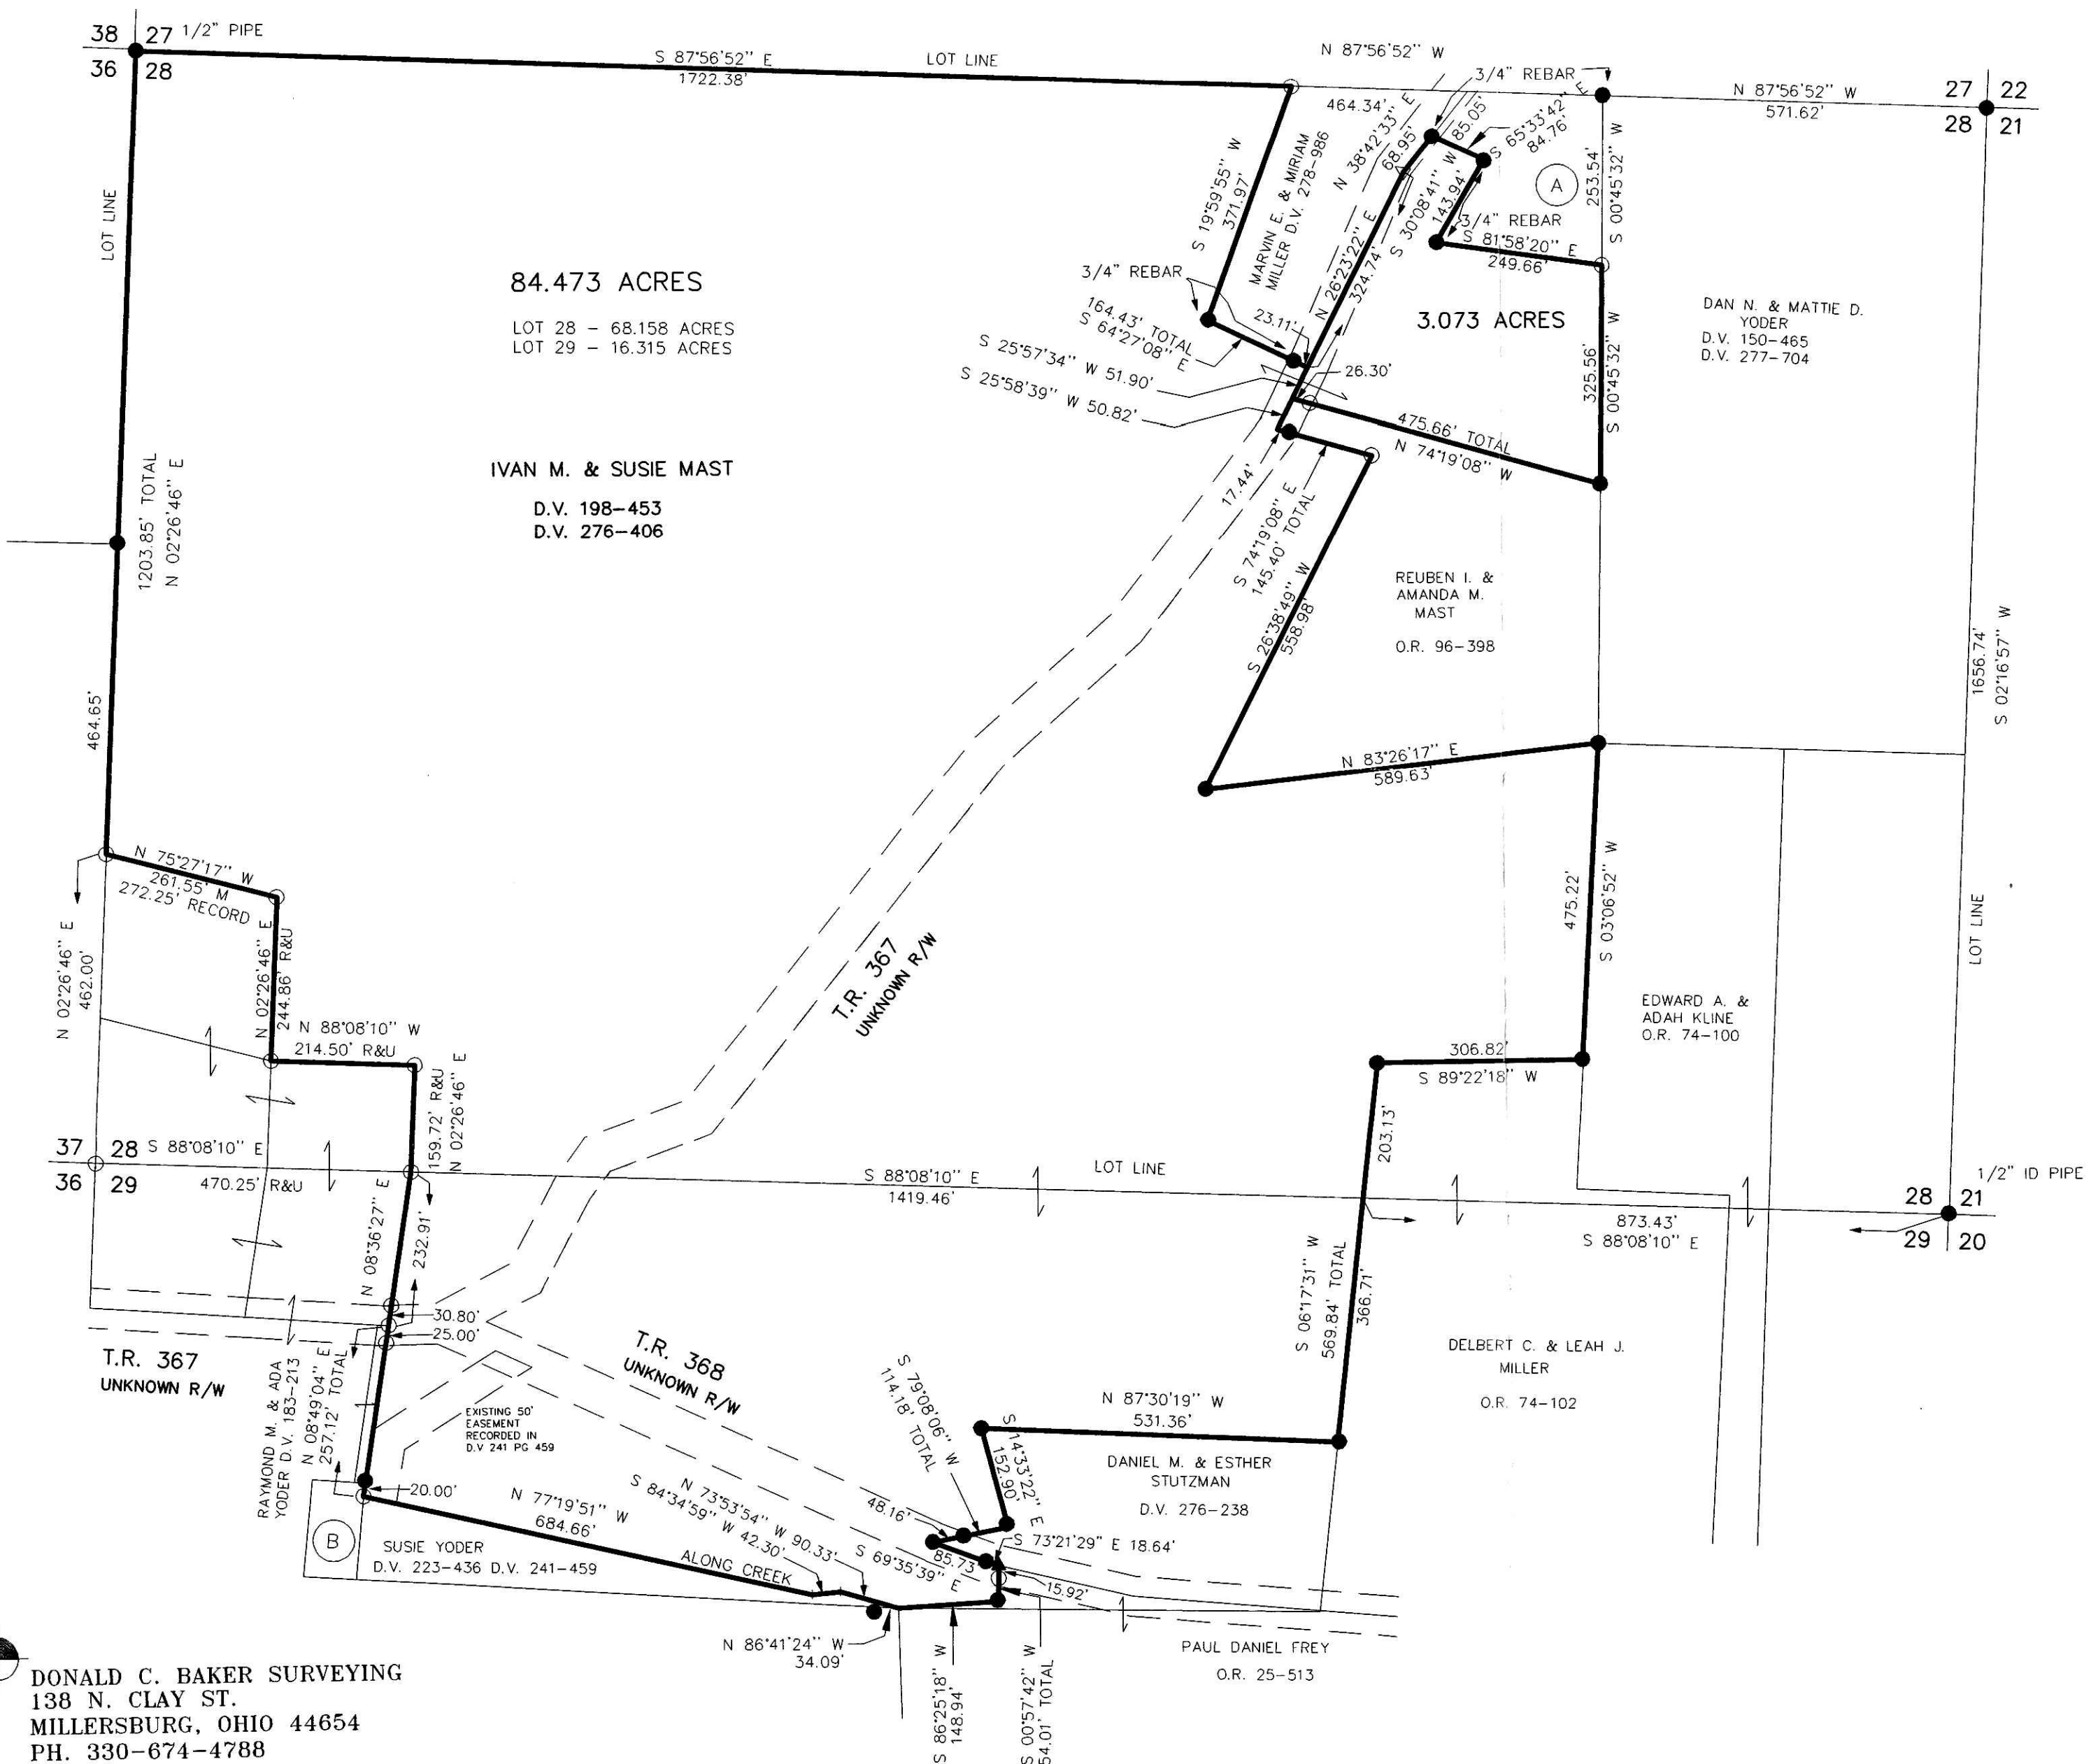

- ▲ R.R. SPIKE FOUND
- 5/8" REBAR FOUND UNLESS OTHERWISE NOTED
- 5/8" REBAR WITH I.D. CAP SET I.D. CAP MARKED "BAKER 6938"
- △ R.R. SPIKE SET

REFERENCES:  
 DEED VOL. 276 PAGE 406  
 DEED VOL. 278 PAGE 986  
 DEED VOL. 277 PAGE 704  
 DEED VOL. 183 PAGE 213  
 O.R. VOL. 74 PAGE 100  
 O.R. VOL. 74 PAGE 102  
 O.R. VOL. 25 PAGE 513

PLAT VOL. 12 PAGE 454  
 PLAT VOL. 17 PAGE 863  
 PLAT VOL. 12 PAGE 262

BEARINGS FROM PLAT VOL. 12 PAGE 454

200400034529  
 Filed for Record in  
 HOLMES COUNTY, OH  
 SALLY MILLER  
 12-28-2004 At 12:08 pm.  
 PLAT MED 43.20  
 OR Book 19 Page 280 - 280  
 OR 177 pg 1130-1133

- (A) SAMUEL E. & MARY HERSHBERGER TRUSTEES O.R. 102-59200400034529 MILLER & MAST 88 S MOHRE ST MILLERSBURG, OH 44654
- (B) JOHN A. & ALMA TROYER O.R. 124-875

APPROVED FOR TRANSFER ONLY  
 NO SUBDIVISION PLAT REQUIRED  
 (O.R.C. 711.001 & 711.131)  
 Lot(s) not for building unless  
 approved by Board of Health.  
 HOLMES CO. PLANNING COMM

By AO Date 12/2/04



I CERTIFY THIS SURVEY TO BE CORRECT TO THE BEST OF MY KNOWLEDGE.

JAMIE D. DARR P.S. 7755  
 DATE: NOVEMBER 2, 2004  
 JDD/AEG/ERZ (DATA #S-500-04)  
 File name: C:\JOBS\1S-663-04\MLD

DONALD C. BAKER SURVEYING  
 138 N. CLAY ST.  
 MILLERSBURG, OHIO 44654  
 PH. 330-674-4788  
 FAX 330-674-6027

PLAT APPROVED  
12/2/2004