

- STONE FOUND
- IRON PIN FOUND
- 5/8" RE BAR WITH I.D. CAP SET
I.D. CAP MARKED "BAKER 6938"



MECHANIC TOWNSHIP
N.W. QTR. SECTION 19
T-8N; R-7W
HOLMES COUNTY, OHIO

VOL 0019 PAGE 283

200500034654
Filed for Record in
HOLMES COUNTY, OH
SALLY MILLER
01-05-2005 At 03:52 pm.
SMALL PLAT 40.00
OR Book 19 Page 283 - 283
OR Vol 177 pg 1615


REFERENCES:

DEED VOL. 220 PAGE 289

D.R. VOL. 37 PAGE 246

BEARINGS FROM PLAT VOL. 9 PAGE 600

200500034654
ARCHER LAND
TITLE
DUBLIN, OH

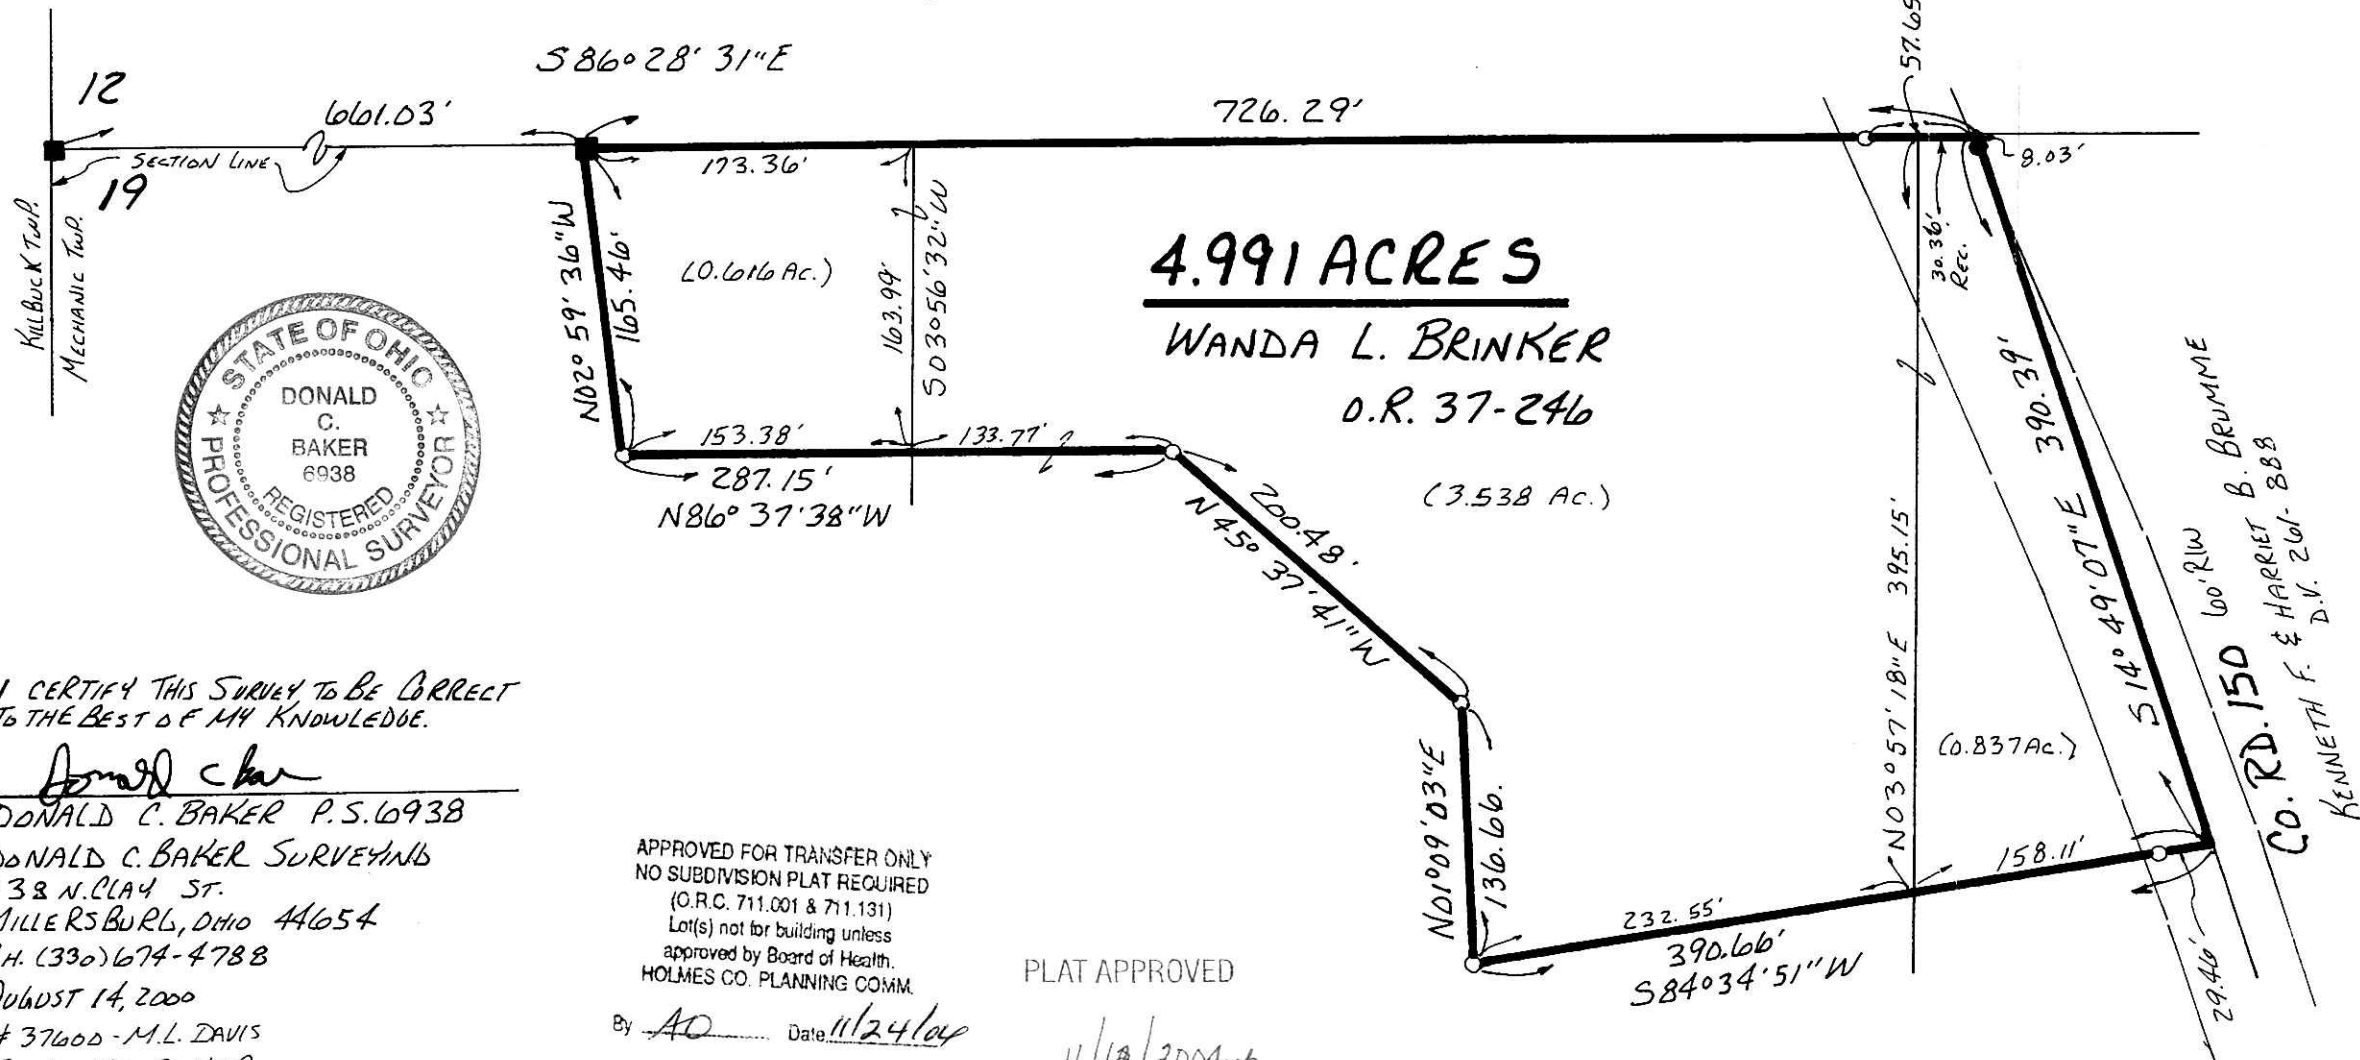

I CERTIFY THIS SURVEY TO BE CORRECT
TO THE BEST OF MY KNOWLEDGE.

Donald C. Baker
DONALD C. BAKER P.S. 6938
DONALD C. BAKER SURVEYING
138 N. CLAY ST.
MILLERSBURG, OHIO 44654
PH. (330) 674-4788
AUGUST 14, 2000
37600 - M.L. DAVIS
F.C.C. - F.D. BAKER

APPROVED FOR TRANSFER ONLY
NO SUBDIVISION PLAT REQUIRED
(O.R.C. 711.001 & 711.131)
Lot(s) not for building unless
approved by Board of Health.
HOLMES CO. PLANNING COMM.

PLAT APPROVED

By AO Date 11/24/04

11/24/2004