


MECHANIC TOWNSHIP
N.W. QTR. SECTION 22
T-8 N; R-6 W
HOLMES COUNTY, OHIO

SURVEYED FOR: ERVIN M. MILLER

REFERENCES

- DEED VOL. 204 PAGES 760 & 763
- DEED VOL. 205 PAGES 590 & 592
- PLAT VOL. 17 PAGE 805
- BEARINGS FROM PLAT VOL 17 PAGE 805

Instrument Book Page
200500034668 OR 19 284

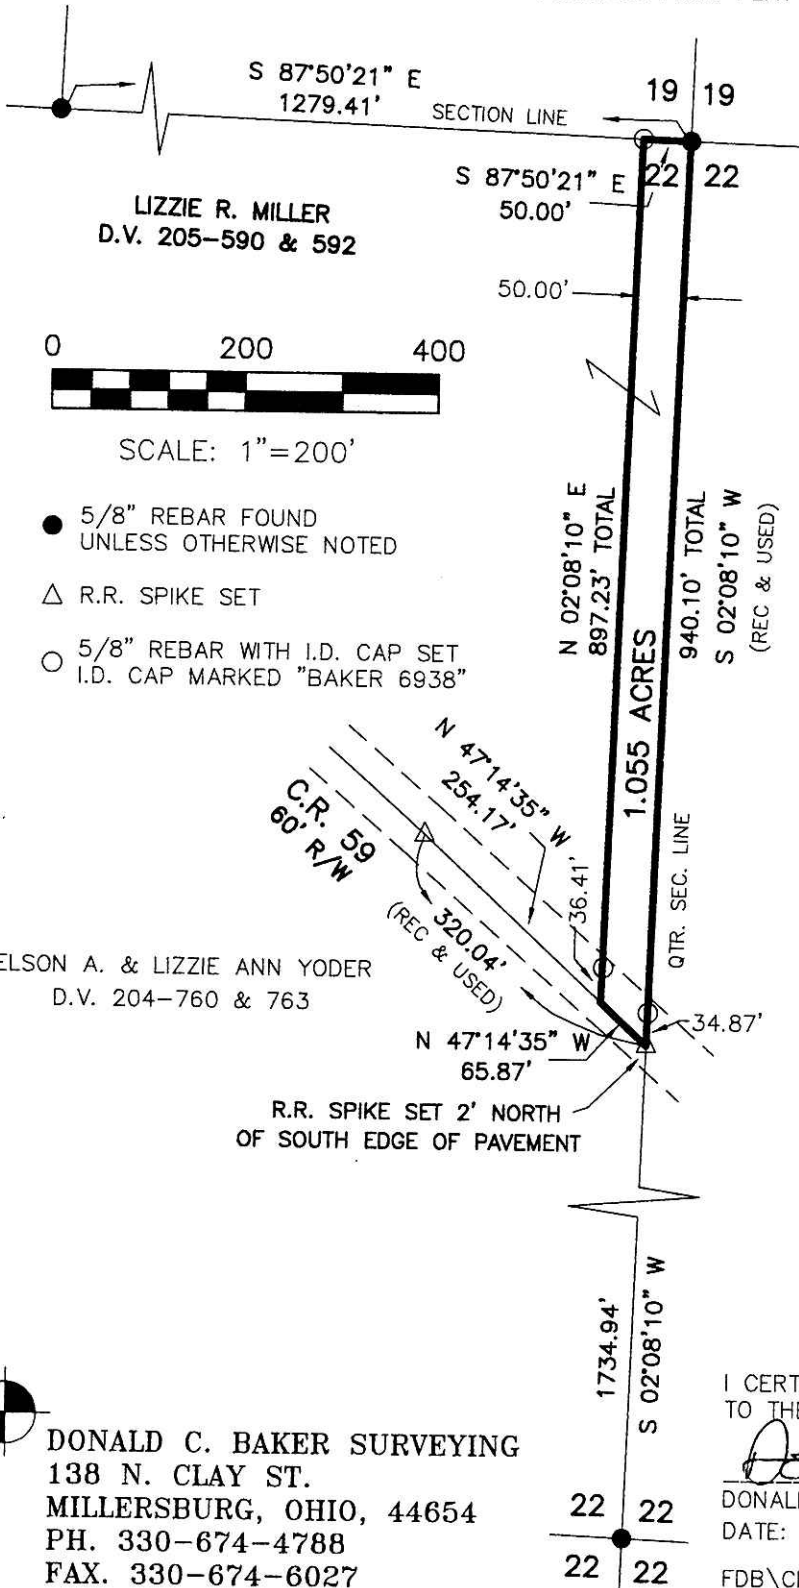

200500034668
Filed for Record in
HOLMES COUNTY, OH
SALLY MILLER
01-06-2005 At 02:03 pm.
SMALL PLAT 40.00
OR Book 19 Page 284 - 284
OR vol 177 page 1069

APPROVED FOR TRANSFER ONLY
NO SUBDIVISION PLAT REQUIRED
(O.R.C. 711.001 & 711.131)
Lot(s) not for building unless
approved by Board of Health.
HOLMES CO. PLANNING COMM.

By RB Date 1/3/25



I CERTIFY THIS SURVEY TO BE CORRECT
TO THE BEST OF MY KNOWLEDGE.

Donald C. Baker
DONALD C. BAKER P.S. 6938
DATE: AUG. 17, 2004

FDB\CH
File Name: WORK2\S-603-04\ERZ

PLAT APPROVED

10/13/2004



DONALD C. BAKER SURVEYING
138 N. CLAY ST.
MILLERSBURG, OHIO, 44654
PH. 330-674-4788
FAX. 330-674-6027