

Instrument 200500034770 OR Book Page 19 287

HARDY TOWNSHIP
2ND. QTR. LOTS 24 & 39
T-9 N; R-7 W
HOLMES COUNTY, OHIO

200500034770
MILLER &
MAST ATTYS
MILLERSBURG, OH

200500034770
Filed for Record in
HOLMES COUNTY, OH
SALLY MILLER
01-13-2005 At 03:01 pm.
SMALL PLAT 40.00
OR Book 19 Page 287 - 287
ORV 177 page 2103


SURVEYED FOR: DAVID TROYER

REFERENCES

DEED VOL. 253 PAGE 756
DEED VOL. 238 PAGE 860
DEED VOL. 260 PAGE 141
O.R. VOL. 63 PAGE 140

O.R. VOL. 175 PAGE 3294
O.R. VOL. 175 PAGE 3291
PLAT VOL. 19 PAGE 223

BEARINGS FROM PLAT VOL 19 PAGE 223

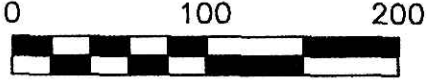


SCALE: 1"=100'

● 5/8" REBAR FOUND
UNLESS OTHERWISE NOTED

▲ R.R. SPIKE FOUND

○ 5/8" REBAR WITH I.D. CAP SET
I.D. CAP MARKED "BAKER 6938"

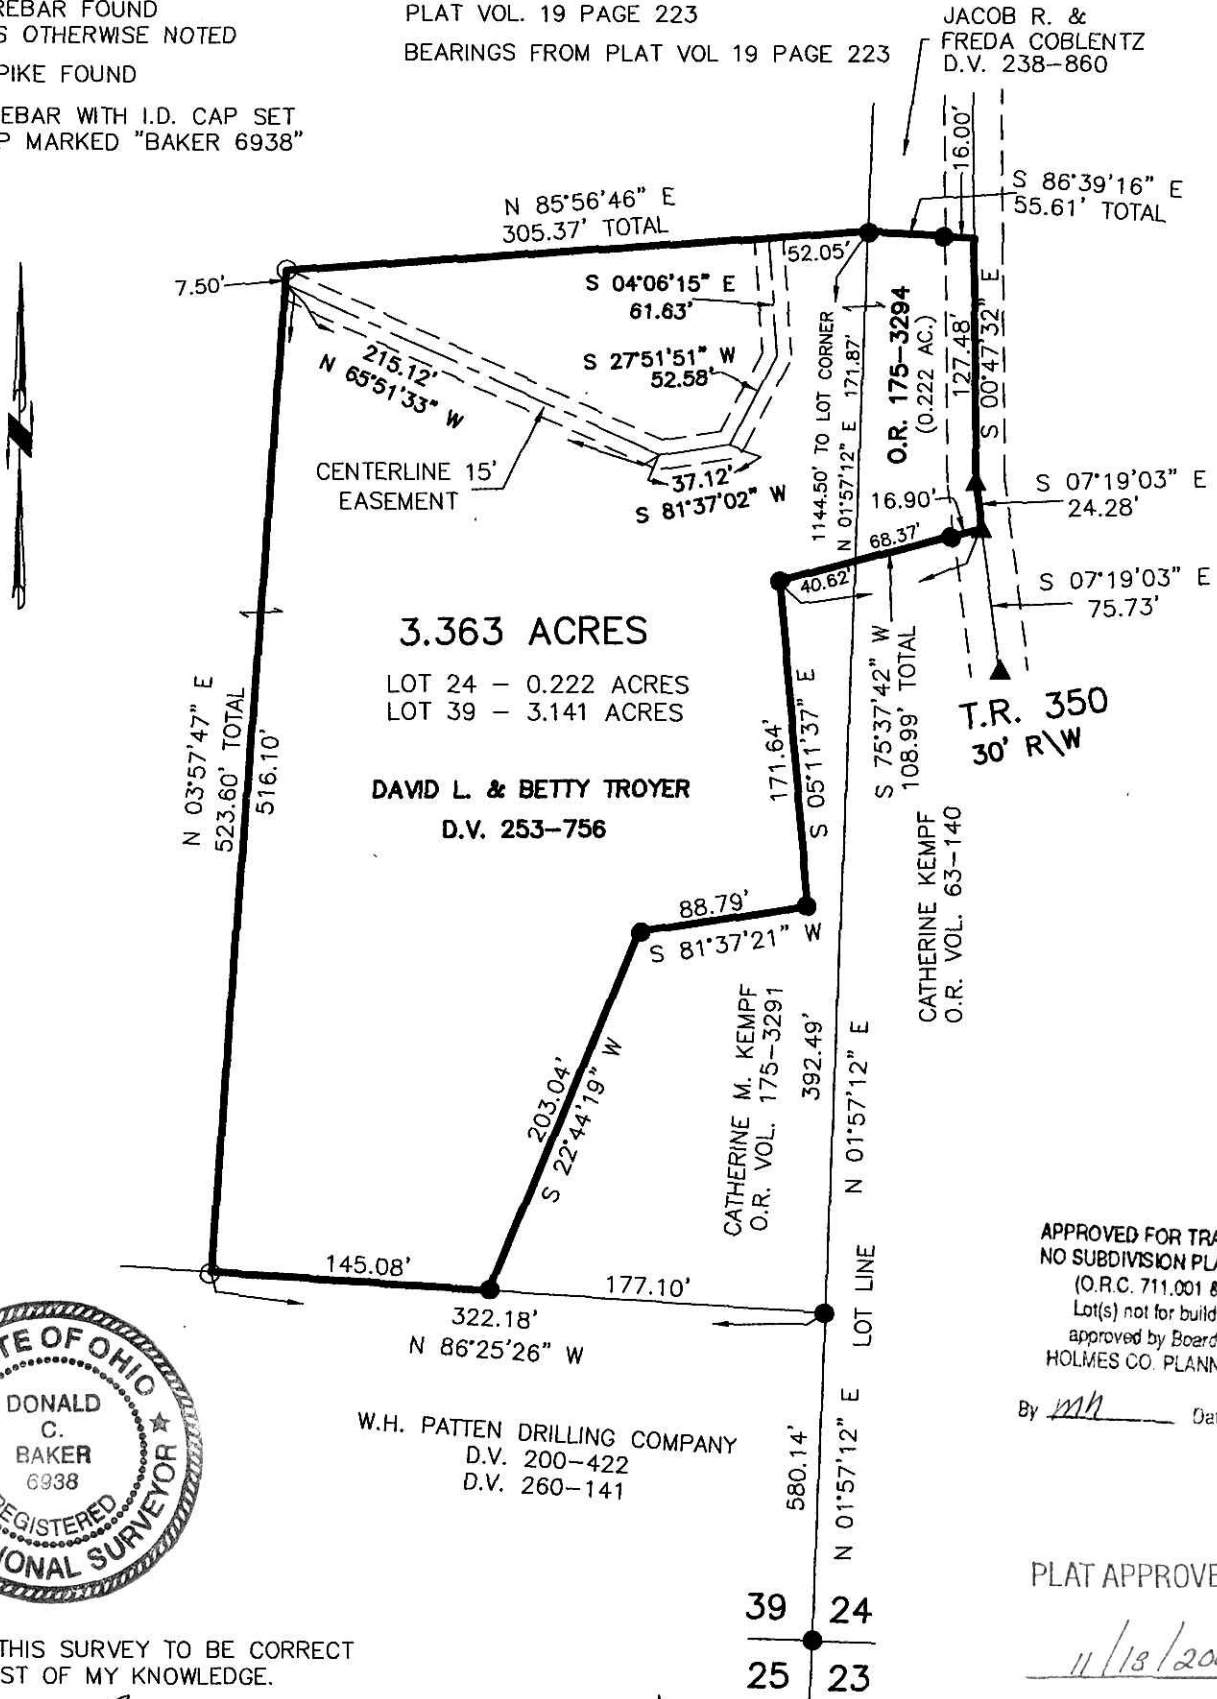

I CERTIFY THIS SURVEY TO BE CORRECT
TO THE BEST OF MY KNOWLEDGE.

Donald C. Baker
DONALD C. BAKER P.S. 6938
DATE: OCTOBER 28, 2004

FDB\ALG
File Name: WORK2\S-480B-04

W.H. PATTEN DRILLING COMPANY
D.V. 200-422
D.V. 260-141



DONALD C. BAKER SURVEYING
138 N. CLAY ST.
MILLERSBURG, OHIO, 44654
PH. 330-674-4788
FAX. 330-674-6027

APPROVED FOR TRANSFER ONLY
NO SUBDIVISION PLAT REQUIRED
(O.R.C. 711.001 & 711.131)
Lot(s) not for building unless
approved by Board of Health.
HOLMES CO. PLANNING COMM.

By *mh* Date *11/22/04*

PLAT APPROVED

11/18/2004

39 24
25 23