

Scale 1" = 200'

- STONE FOUND
- 5/8" REBAR FOUND UNLESS OTHERWISE NOTED
- 5/8" REBAR WITH I.D. CAP SET I.D. CAP MARKED "BAKER 6938"



WALNUT CREEK TOWNSHIP
1ST. QTR., LOT 22
T-9 N; R-5 W
HOLMES COUNTY, OHIO
SURVEYED FOR: LARRY MILLER

200500034878
ALAN D MILLER
334 SUMMIT ST
GRANVILLE, OH 43023


REFERENCES:

- DEED VOL. 247 PAGE 96
- DEED VOL. 256 PAGE 989
- DEED VOL. 226 PAGE 937
- DEED VOL. 252 PAGE 306
- DEED VOL. 271 PAGE 231
- DEED VOL. 278 PAGE 131
- DEED VOL. 270 PAGE 436
- DEED VOL. 254 PAGE 409
- O.R. VOL. 15 PAGE 766
- O.R. VOL. 146 PAGE 476
- O.R. VOL. 175 PAGE 2829
- PLAT VOL. 10 PAGE 600
- PLAT VOL. 19 PAGE 215

200500034878
Filed for Record in
HOLMES COUNTY, OH
SALLY MILLER
01-21-2005 At 11:48 am.
SMALL PLAT 40.00
OR Book 19 Page 291 - 291

OR 177 pg 2758

BEARINGS FROM SURVEY RECORD 5 PAGE 75

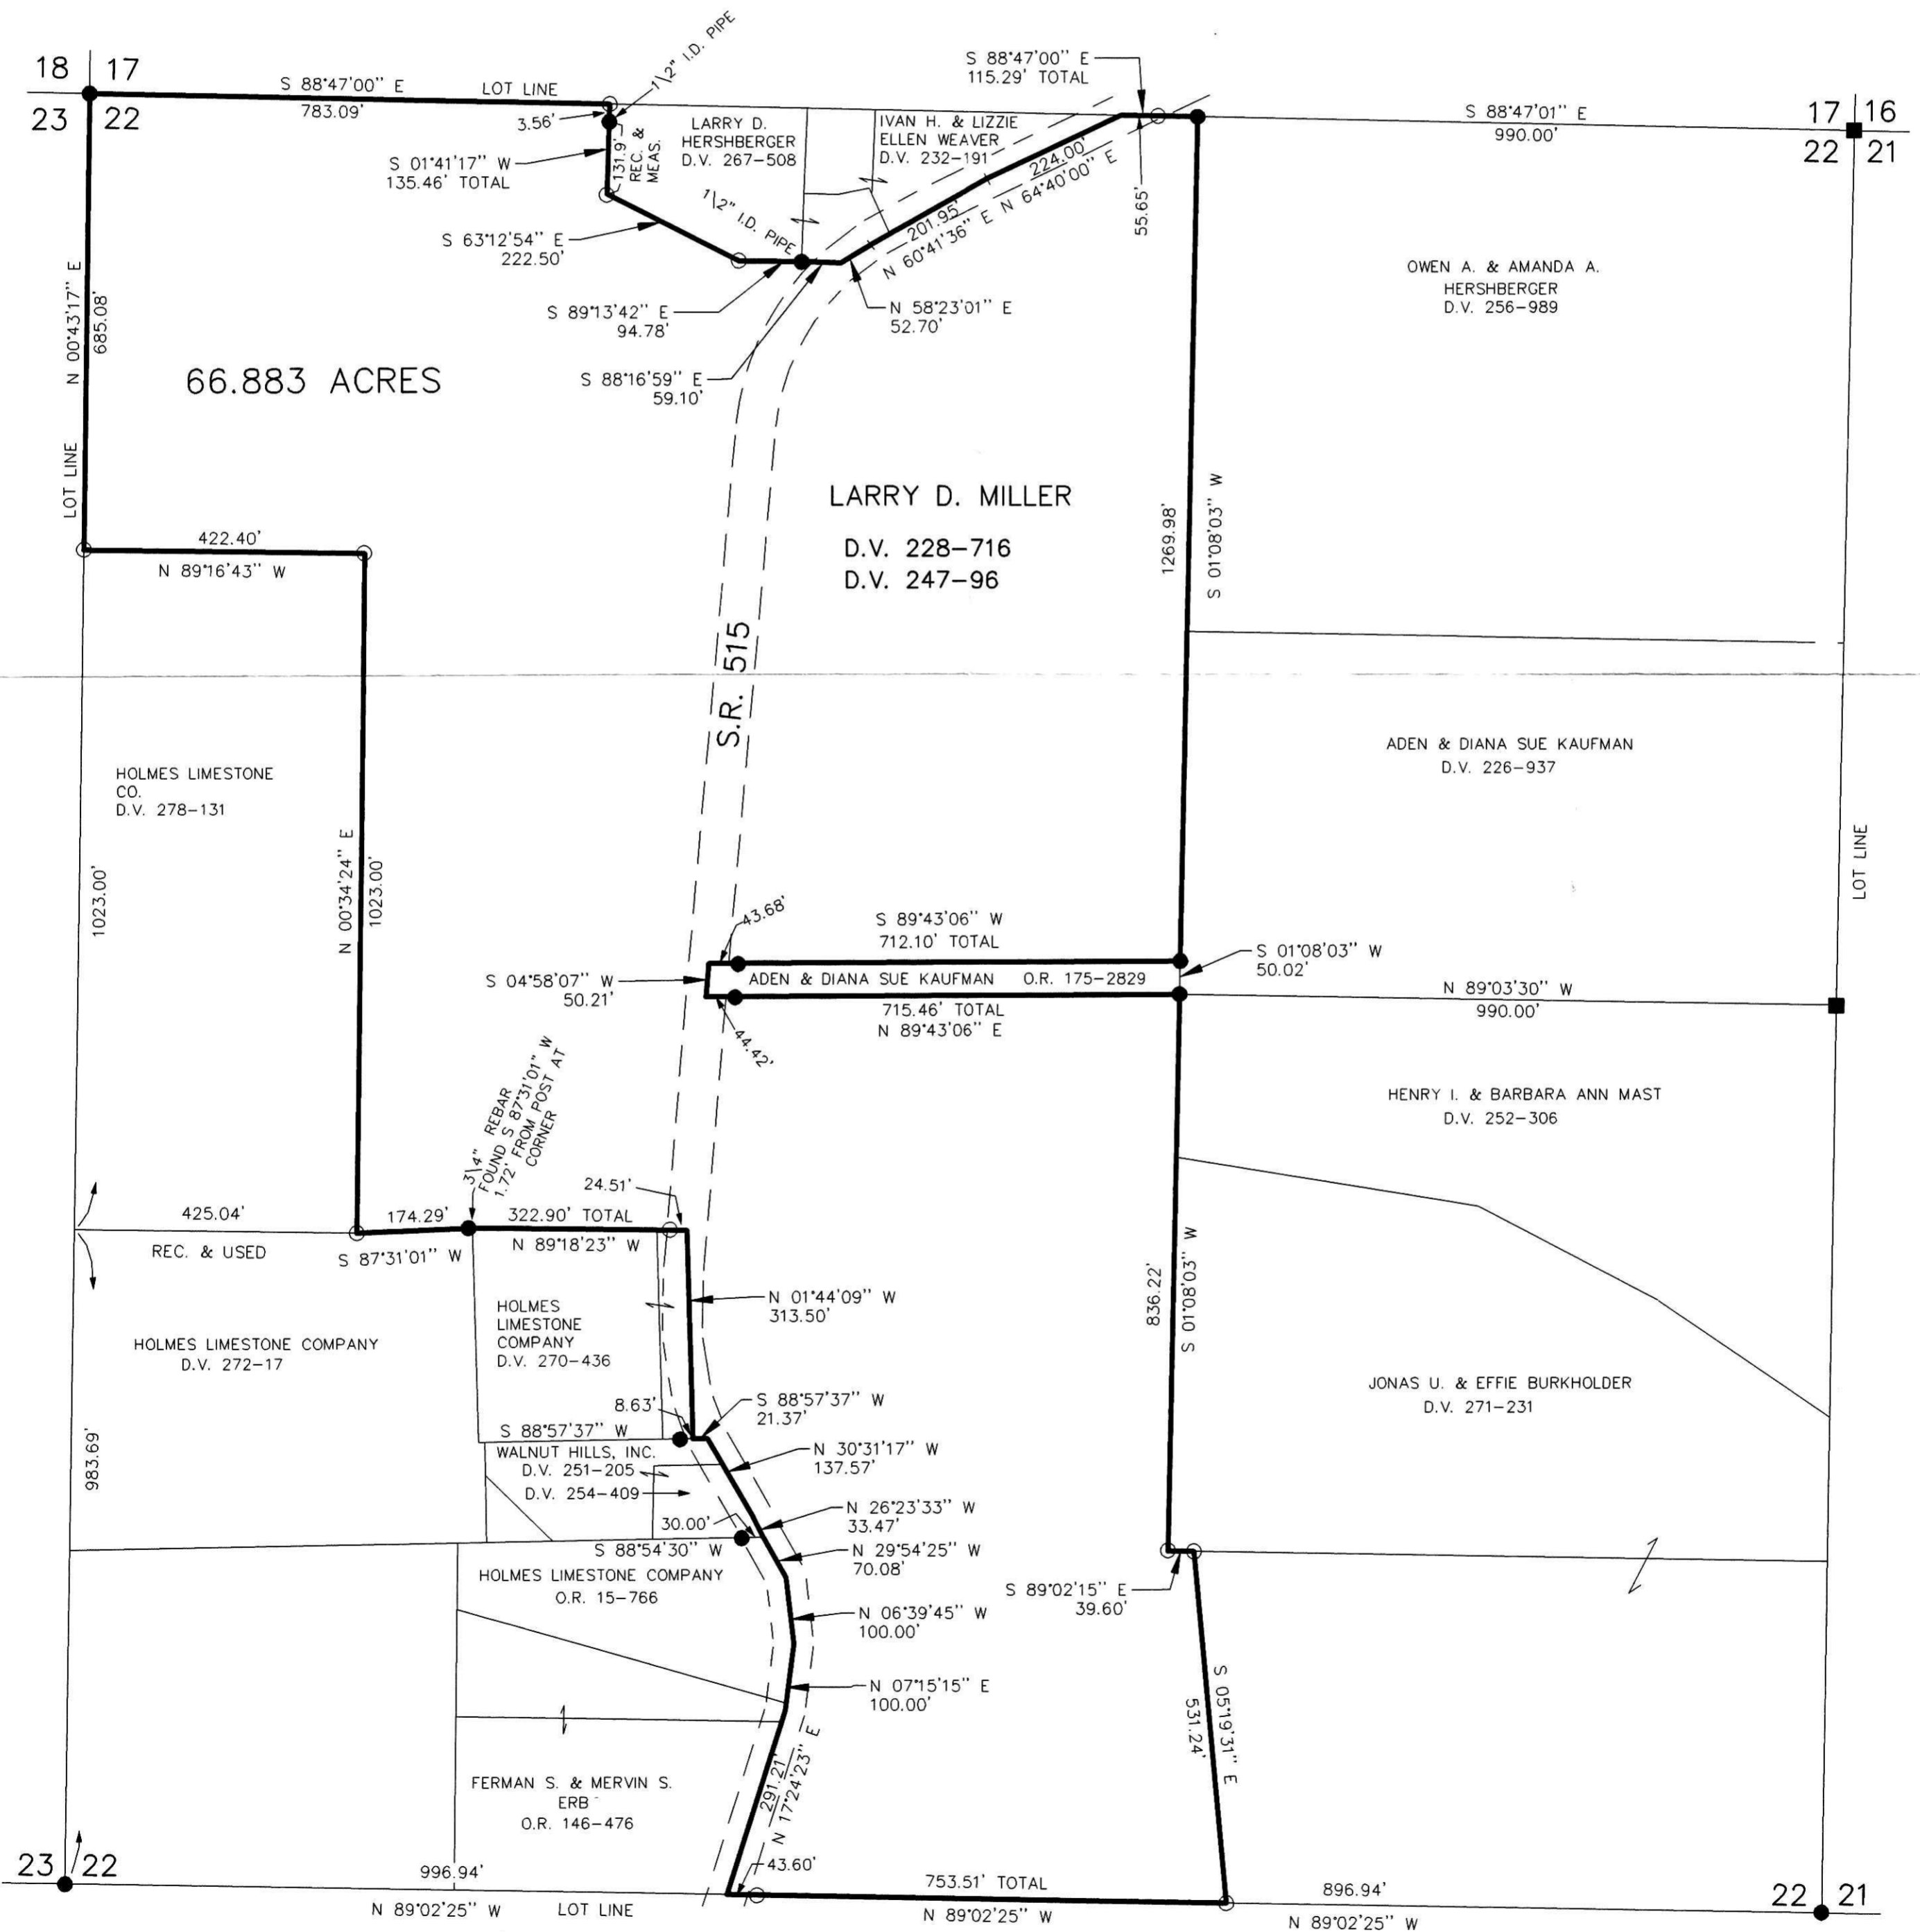

DONALD C. BAKER SURVEYING
138 N. CLAY ST.
MILLERSBURG, OHIO 44654
PH. 330-674-4788
FAX 330-674-6027



I CERTIFY THIS SURVEY TO BE CORRECT TO THE BEST OF MY KNOWLEDGE.
JAMIE D. DARR P.S. 7755
DATE: DEC. 21, 2004
JDD/ERZ
File name: C:\JOBS1\S-843-04

PLAT APPROVED

1/21/2005-B