

- 5/8" REBAR FOUND UNLESS OTHERWISE NOTED
- 5/8" REBAR WITH I.D. CAP SET I.D. CAP MARKED "BAKER 6938"
- △ R.R. SPIKE SET

BERLIN TOWNSHIP, 3RD. QTR.  
 LOTS 28, 29, 36 & 37  
 T-9 N; R-5 W  
 HOLMES COUNTY, OHIO

SURVEYED FOR: RAYMOND YODER & ISAAC YODER

200500035028  
 CRITCHFIELD...  
 & JOHNSTON ATTYS  
 MILLERSBURG, OH


200500035028  
 Filed for Record in  
 HOLMES COUNTY, OH  
 SALLY MILLER  
 02-01-2005 At 11:18 am.  
 PLAT MED 43.20  
 OR Book 19 Page 294 - 294  
 OR 177p 3364  
 OR 177p 3366  
 OR 177p 3369  
 OR 177p 3371  
 OR 177p 3373  
 OR 177p 3375

APPROVED FOR TRANSFER ONLY  
 NO SUBDIVISION PLAT REQUIRED  
 (O.R.C. 711.001 & 711.131)  
 Lots not for building unless  
 approved by Board of Health  
 HOLMES CO. PLANNING COM.

By: *AD* 11/24/05

REFERENCES:

- O.R. VOL. 162 PAGE 622
  - O.R. VOL. 26 PAGE 416
  - DEED VOL. 183 PAGE 213
  - DEED VOL. 181 PAGE 607
  - DEED VOL. 244 PAGE 778
  - DEED VOL. 223 PAGE 242
  - DEED VOL. 248 PAGE 41
  - DEED VOL. 247 PAGE 542
  - PLAT VOL. 18 PAGE 406
  - PLAT VOL. 18 PAGE 355
  - PLAT VOL. 12 PAGE 481
  - PLAT VOL. 10 PAGE 247
- BEARINGS FROM PLAT VOL. 12 PAGE 454

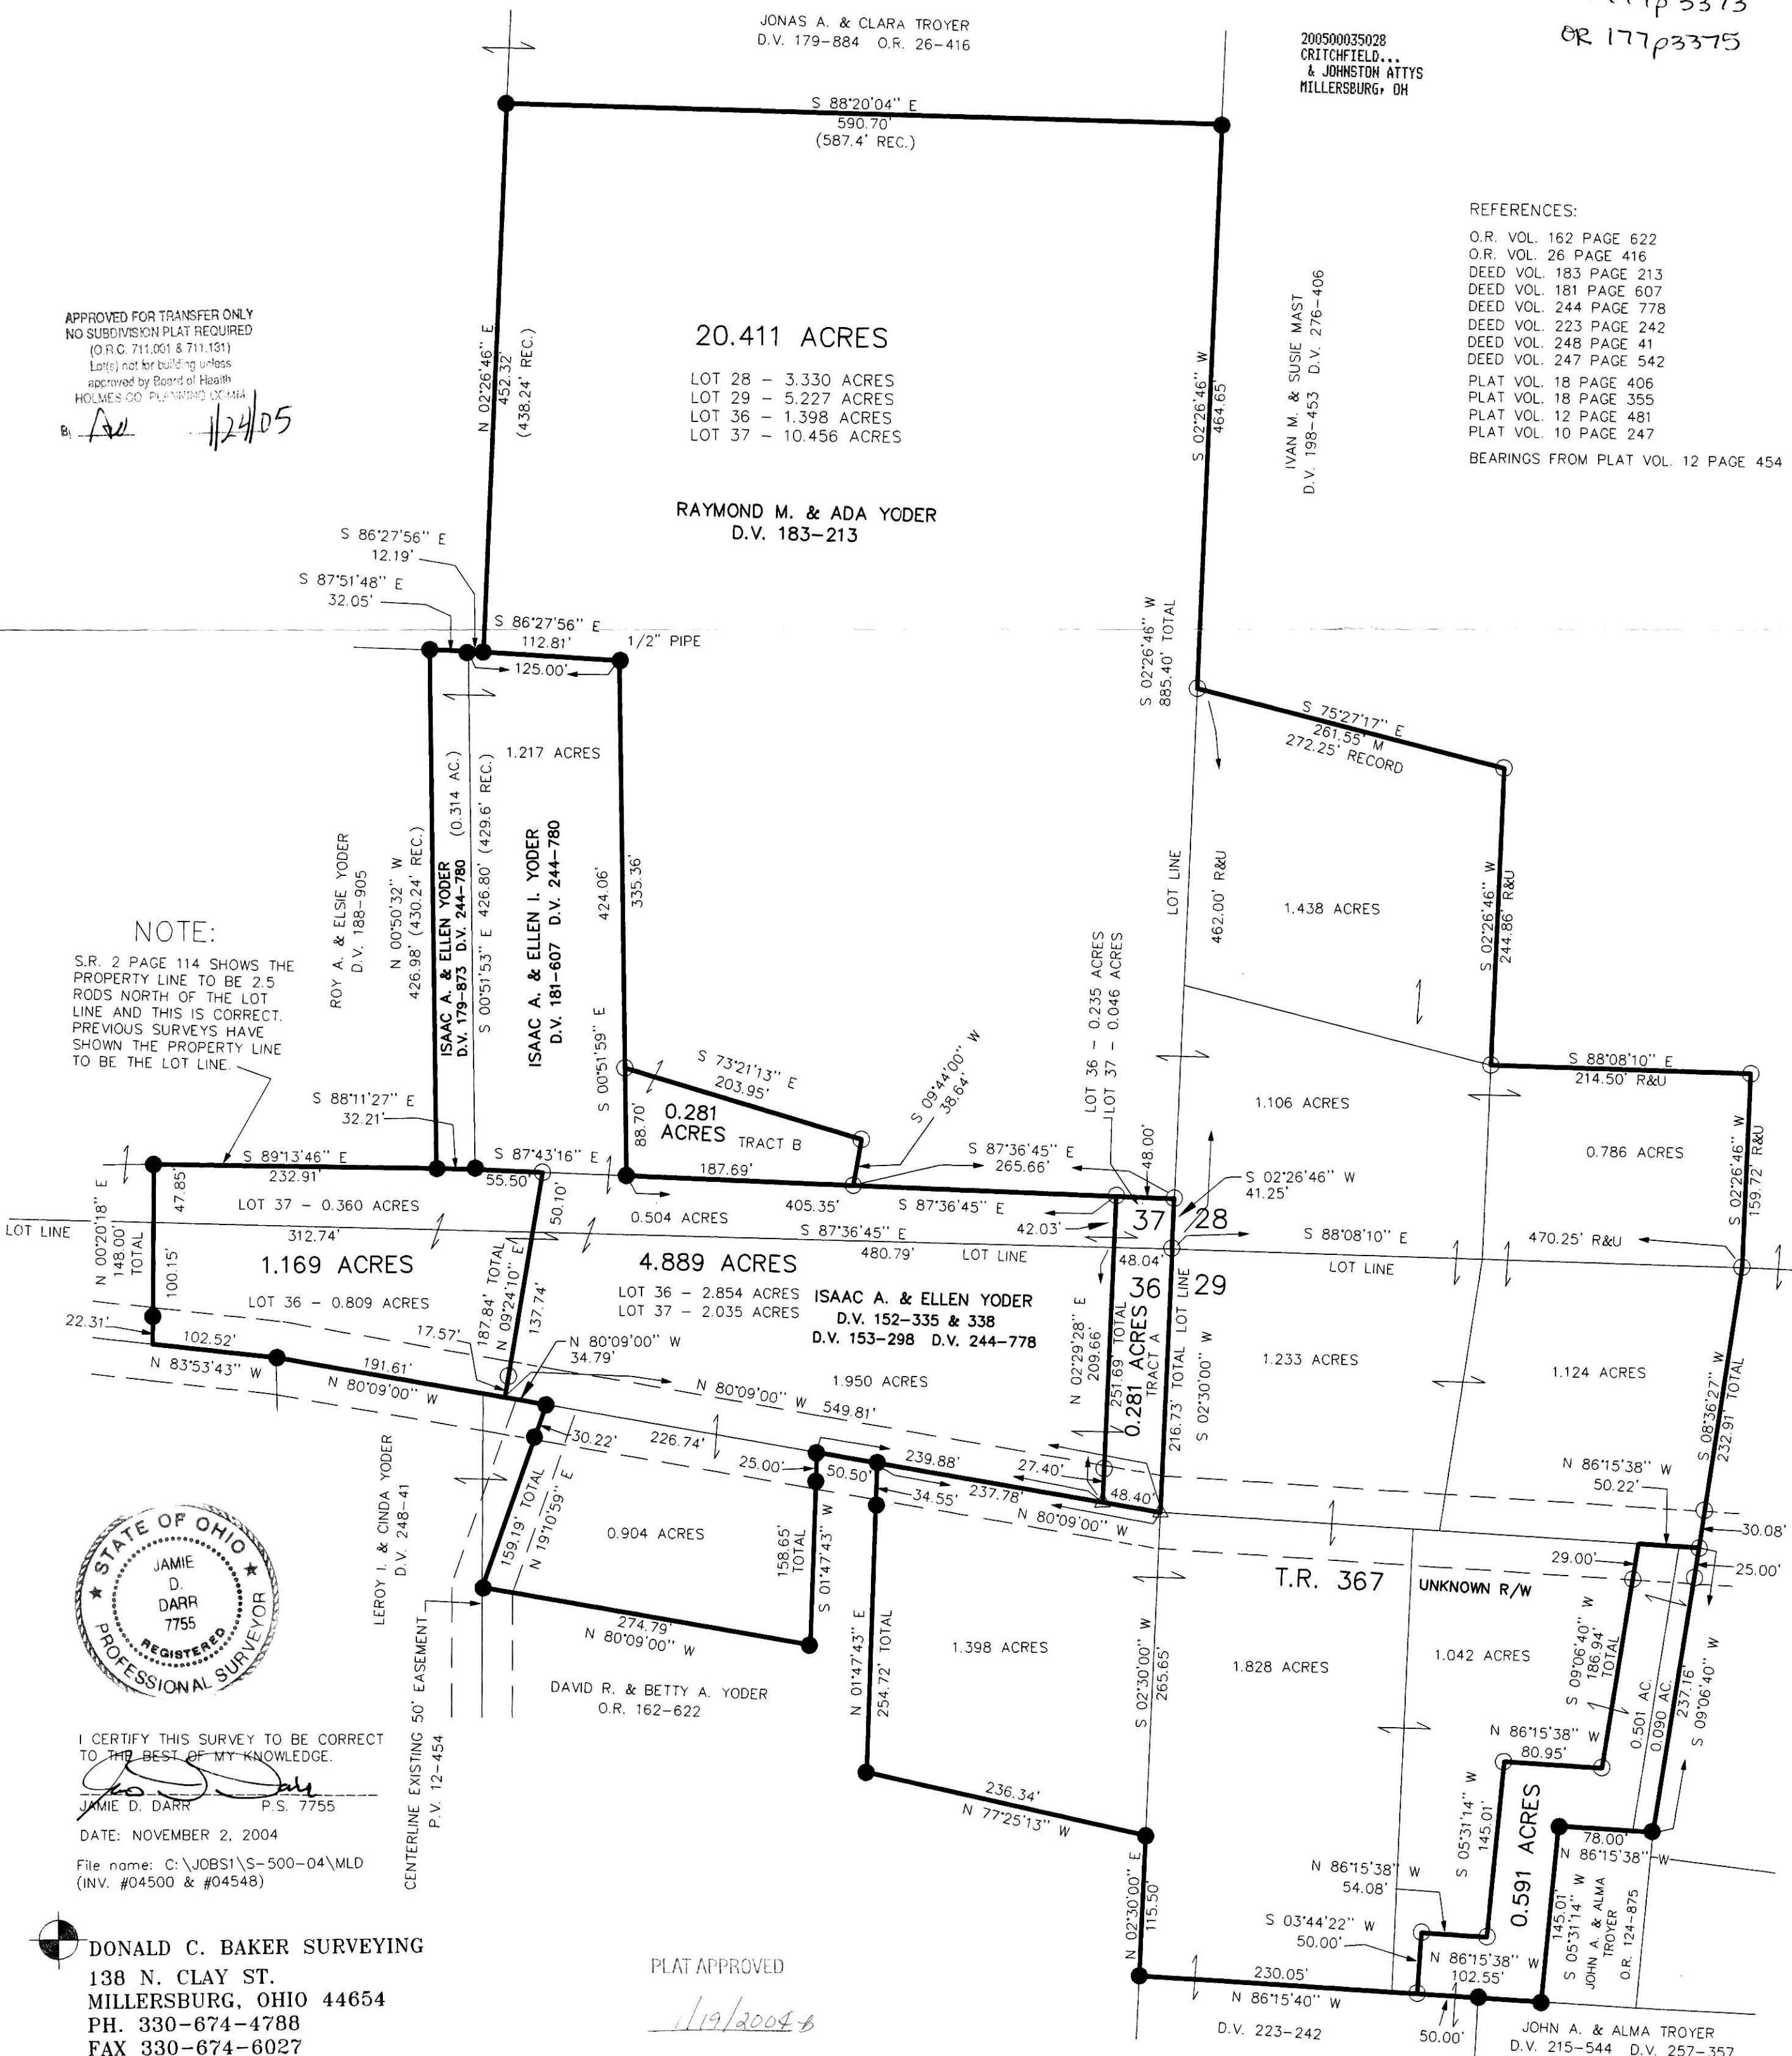

NOTE:

S.R. 2 PAGE 114 SHOWS THE  
 PROPERTY LINE TO BE 2.5  
 RODS NORTH OF THE LOT  
 LINE AND THIS IS CORRECT.  
 PREVIOUS SURVEYS HAVE  
 SHOWN THE PROPERTY LINE  
 TO BE THE LOT LINE.



I CERTIFY THIS SURVEY TO BE CORRECT  
 TO THE BEST OF MY KNOWLEDGE.  
 JAMIE D. DARR P.S. 7755  
 DATE: NOVEMBER 2, 2004  
 File name: C:\JOBS1\S-500-04\MLD  
 (INV. #04500 & #04548)

DONALD C. BAKER SURVEYING  
 138 N. CLAY ST.  
 MILLERSBURG, OHIO 44654  
 PH. 330-674-4788  
 FAX 330-674-6027

PLAT APPROVED

11/19/2004-b