


PAINT TOWNSHIP  
4TH. QTR., LOT 21  
T-10 N; R-5 W  
HOLMES COUNTY, OHIO

SURVEYED FOR: MYRON MAST

REFERENCES:


- DEED VOL. 149 PAGE 571
- DEED VOL. 279 PAGE 956
- O.R. VOL. 164 PAGE 848
- PLAT VOL. 16 PAGE 535
- PLAT VOL. 18 PAGE 736
- BEARINGS FROM PLAT VOL. 18 PAGE 736

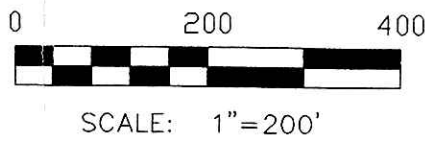


- ▲ R.R. SPIKE FOUND
- MAG NAIL FOUND
- 5/8" REBAR FOUND UNLESS OTHERWISE NOTED
- △ R.R. SPIKE SET
- 5/8" REBAR WITH I.D. CAP SET I.D. CAP MARKED "BAKER 6938"

200500035039  
PAUL A  
MILLER LAW  
MILLERSBURG, OH


200500035039  
Filed for Record in  
HOLMES COUNTY, OH  
SALLY MILLER  
02-01-2005 At 01:50 pm.  
SMALL PLAT 40.00  
OR Book 19 Page 296 - 296  
OR Vol 177 pages 3383 + 3386

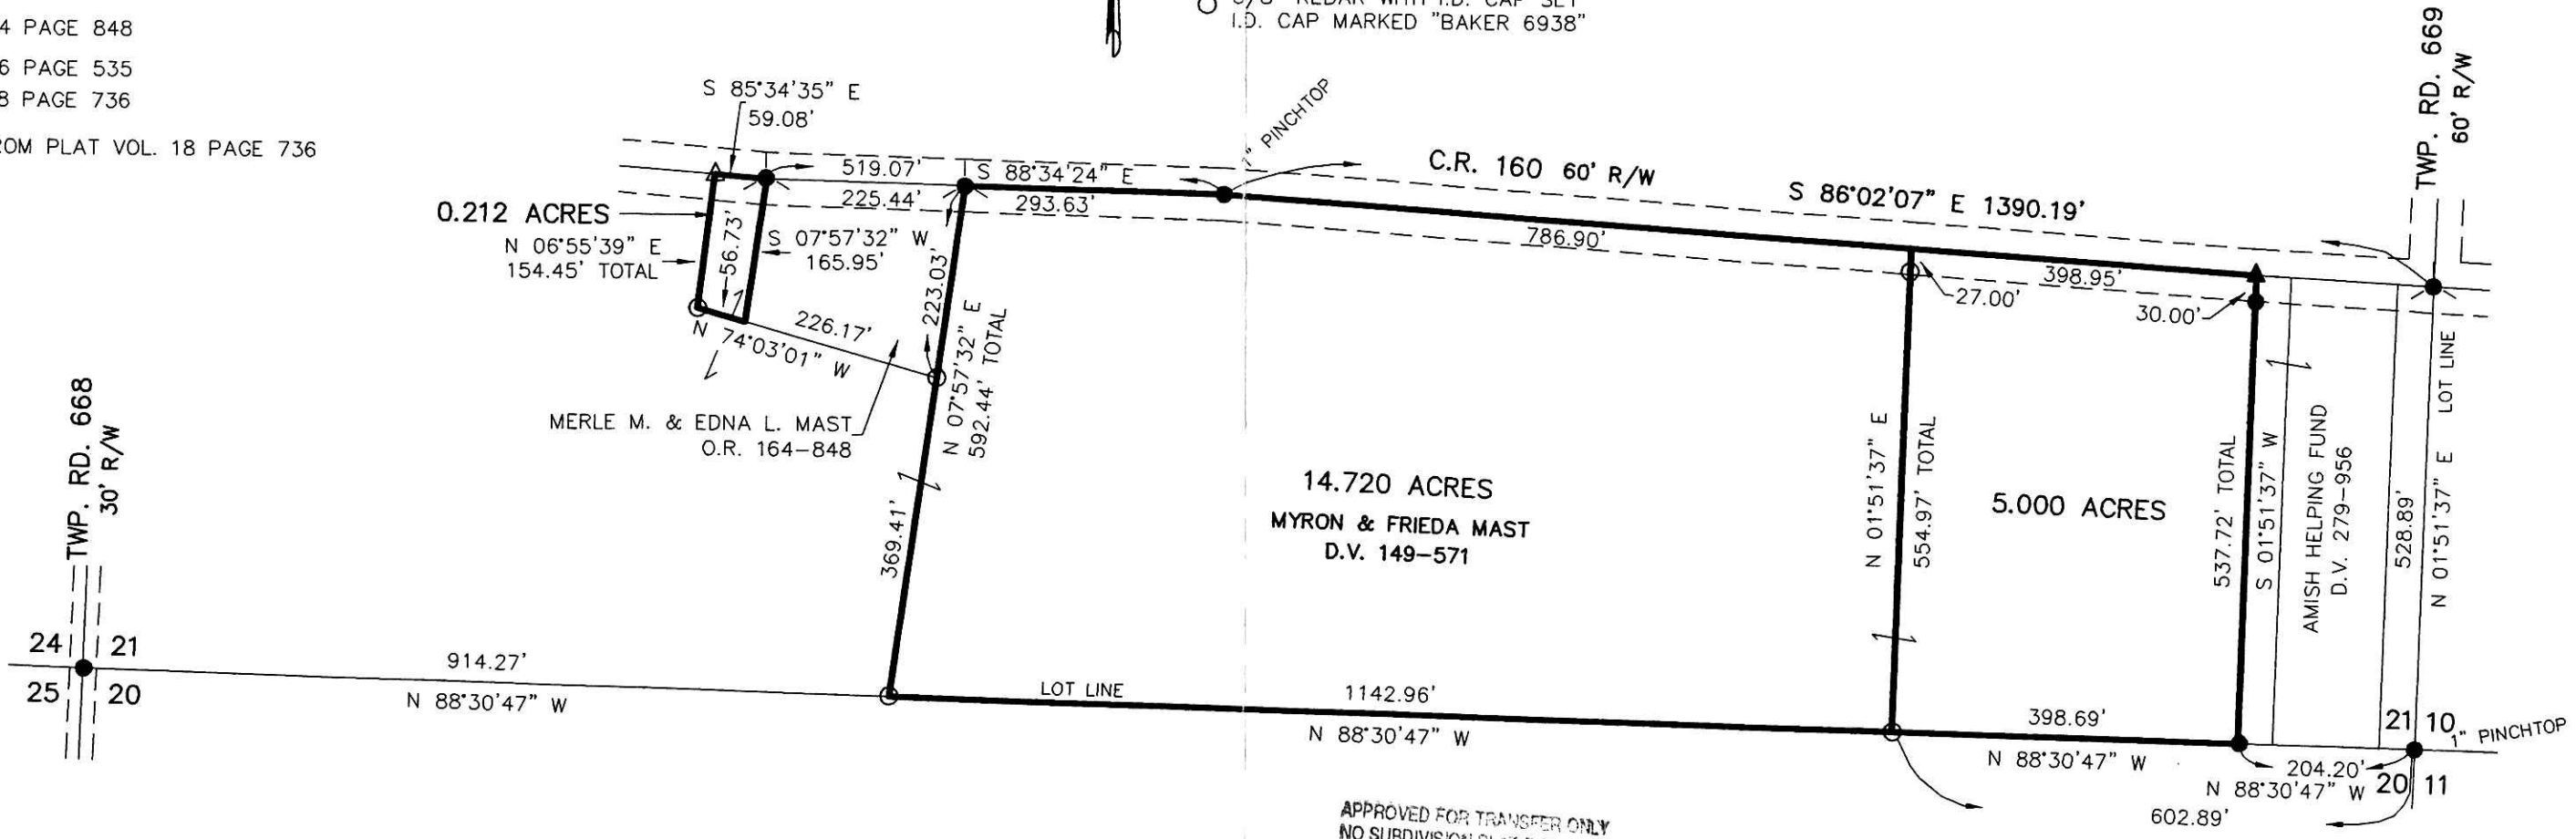

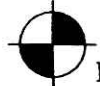
 DONALD C. BAKER SURVEYING  
 138 N. CLAY ST.  
 MILLERSBURG, OH 44654  
 PH. 330-674-4788  
 FAX: 330-674-6027

APPROVED FOR TRANSFER ONLY  
 NO SUBDIVISION PLAT REQUIRED  
 (O.R.C. 711.001 & 711.101)  
 Lot(s) not for building unless  
 approved by Board of Health.  
 HOLMES CO. PLANNING COMM.  
 By mk Date 1/21/05



I CERTIFY THIS SURVEY TO BE CORRECT  
 TO THE BEST OF MY KNOWLEDGE.  
  
 DONALD C. BAKER PS 6938  
 DATE: AUG. 6, 2004  
 FDB\ALG  
 File Name: C:\WORK\S-557-04\ERZ

PLAT APPROVED  
1/25/2005