


MECHANIC TOWNSHIP  
S.E. QTR. SECTION 21  
T-8 N; R-6 W  
HOLMES COUNTY, OHIO

SURVEYED FOR: HENRY RABER

- 5/8" REBAR FOUND  
UNLESS OTHERWISE NOTED
- ▲ R.R. SPIKE FOUND
- 5/8" REBAR WITH I.D. CAP SET  
I.D. CAP MARKED "BAKER 6938"

REFERENCES

- DEED VOL. 242 PAGE 75
- DEED VOL. 244 PAGE 841
- O.R. VOL. 40 PAGE 754
- PLAT VOL. 17 PAGE 279
- PLAT VOL. 12 PAGE 303
- PLAT VOL. 7 PAGE 31-B
- PLAT VOL. 5 PAGE 52
- BEARINGS FROM PLAT VOL 12 PAGE 303

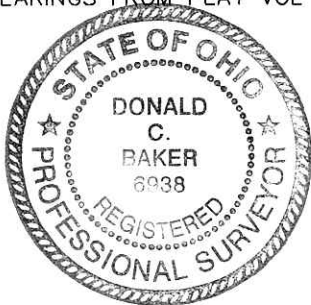


I CERTIFY THIS SURVEY TO BE CORRECT  
TO THE BEST OF MY KNOWLEDGE.

*Donald C Baker*  
DONALD C. BAKER P.S. 6938  
DATE: NOV. 17, 2004

FDB\ERZ  
File Name: WORK2\S-792-04

APPROVED FOR TRANSFER ONLY  
NO SUBDIVISION PLAT REQUIRED  
(O.R.C. 711.001 & 711.191)  
Lot(s) not for building unless  
approved by Board of Health,  
HOLMES CO. PLANNING COMM.

By \_\_\_\_\_ Date \_\_\_\_\_

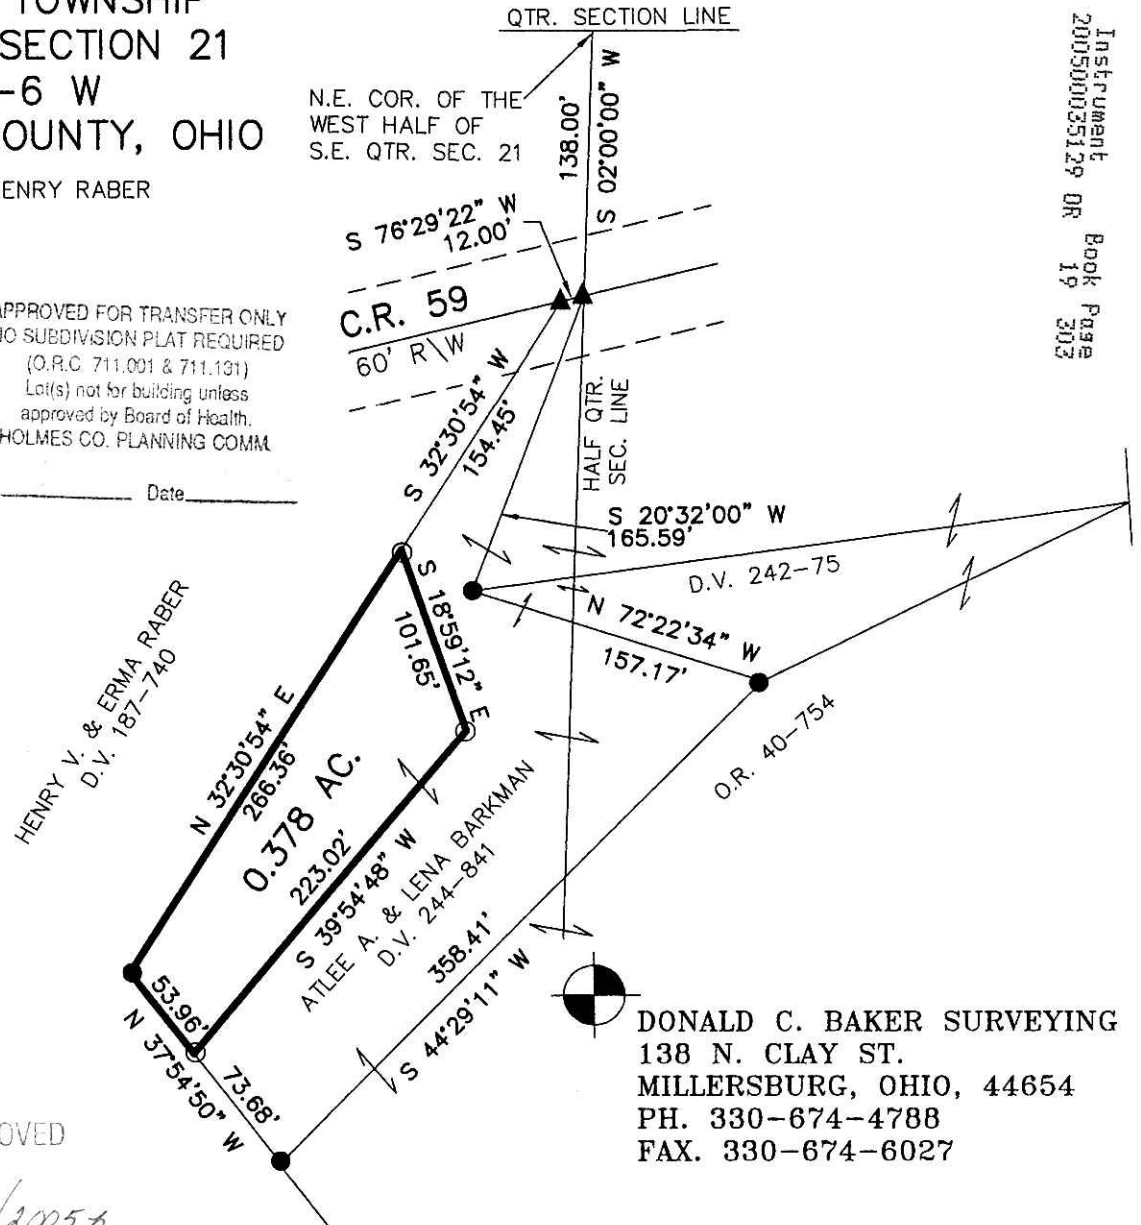

Instrument  
200500035129 OR Book Page  
19 303

PLAT APPROVED

*11/27/2005*

DONALD C. BAKER SURVEYING  
138 N. CLAY ST.  
MILLERSBURG, OHIO, 44654  
PH. 330-674-4788  
FAX. 330-674-6027