

200500035221
Filed for Record in
HOLMES COUNTY, OH
SALLY MILLER
02-11-2005 At 02:00 pm.
SMALL PLAT 40.00
OR Book 19 Page 311 - 311
GR Vol 178 Page 727-740

RIPLEY TOWNSHIP
S.W. QTR. SECTION 36
T-18 N; R-14 W
HOLMES COUNTY, OHIO

SURVEYED FOR: JACOB YODER JR.

REFERENCES:

- DEED VOL. 222 PAGE 816
- DEED VOL. 222 PAGE 818
- O.R. VOL. 80 PAGE 796
- O.R. VOL. 29 PAGE 391
- PLAT VOL. 17 PAGE 61
- PLAT VOL. 18 PAGE 9
- PLAT VOL. 10 PAGE 184
- PLAT VOL. 8 PAGE 637

BEARINGS FROM
PLAT VOL. 17 PAGE 61

APPROVED FOR TRANSFER ONLY
NO SUBDIVISION PLAT REQUIRED
(O.R.C. 711.001 & 711.131)
Lot(s) not for building unless
approved by Board of Health.
HOLMES CO. PLANNING COMM.

By wh Date 2/10/05


PLAT APPROVED

2/10/2005



DONALD C. BAKER SURVEYING
138 N. CLAY ST.
MILLERSBURG, OH 44654
PH. 330-674-4788
FAX: 330-674-6027

Instrument
200500035221 OR
Book Page
19 311

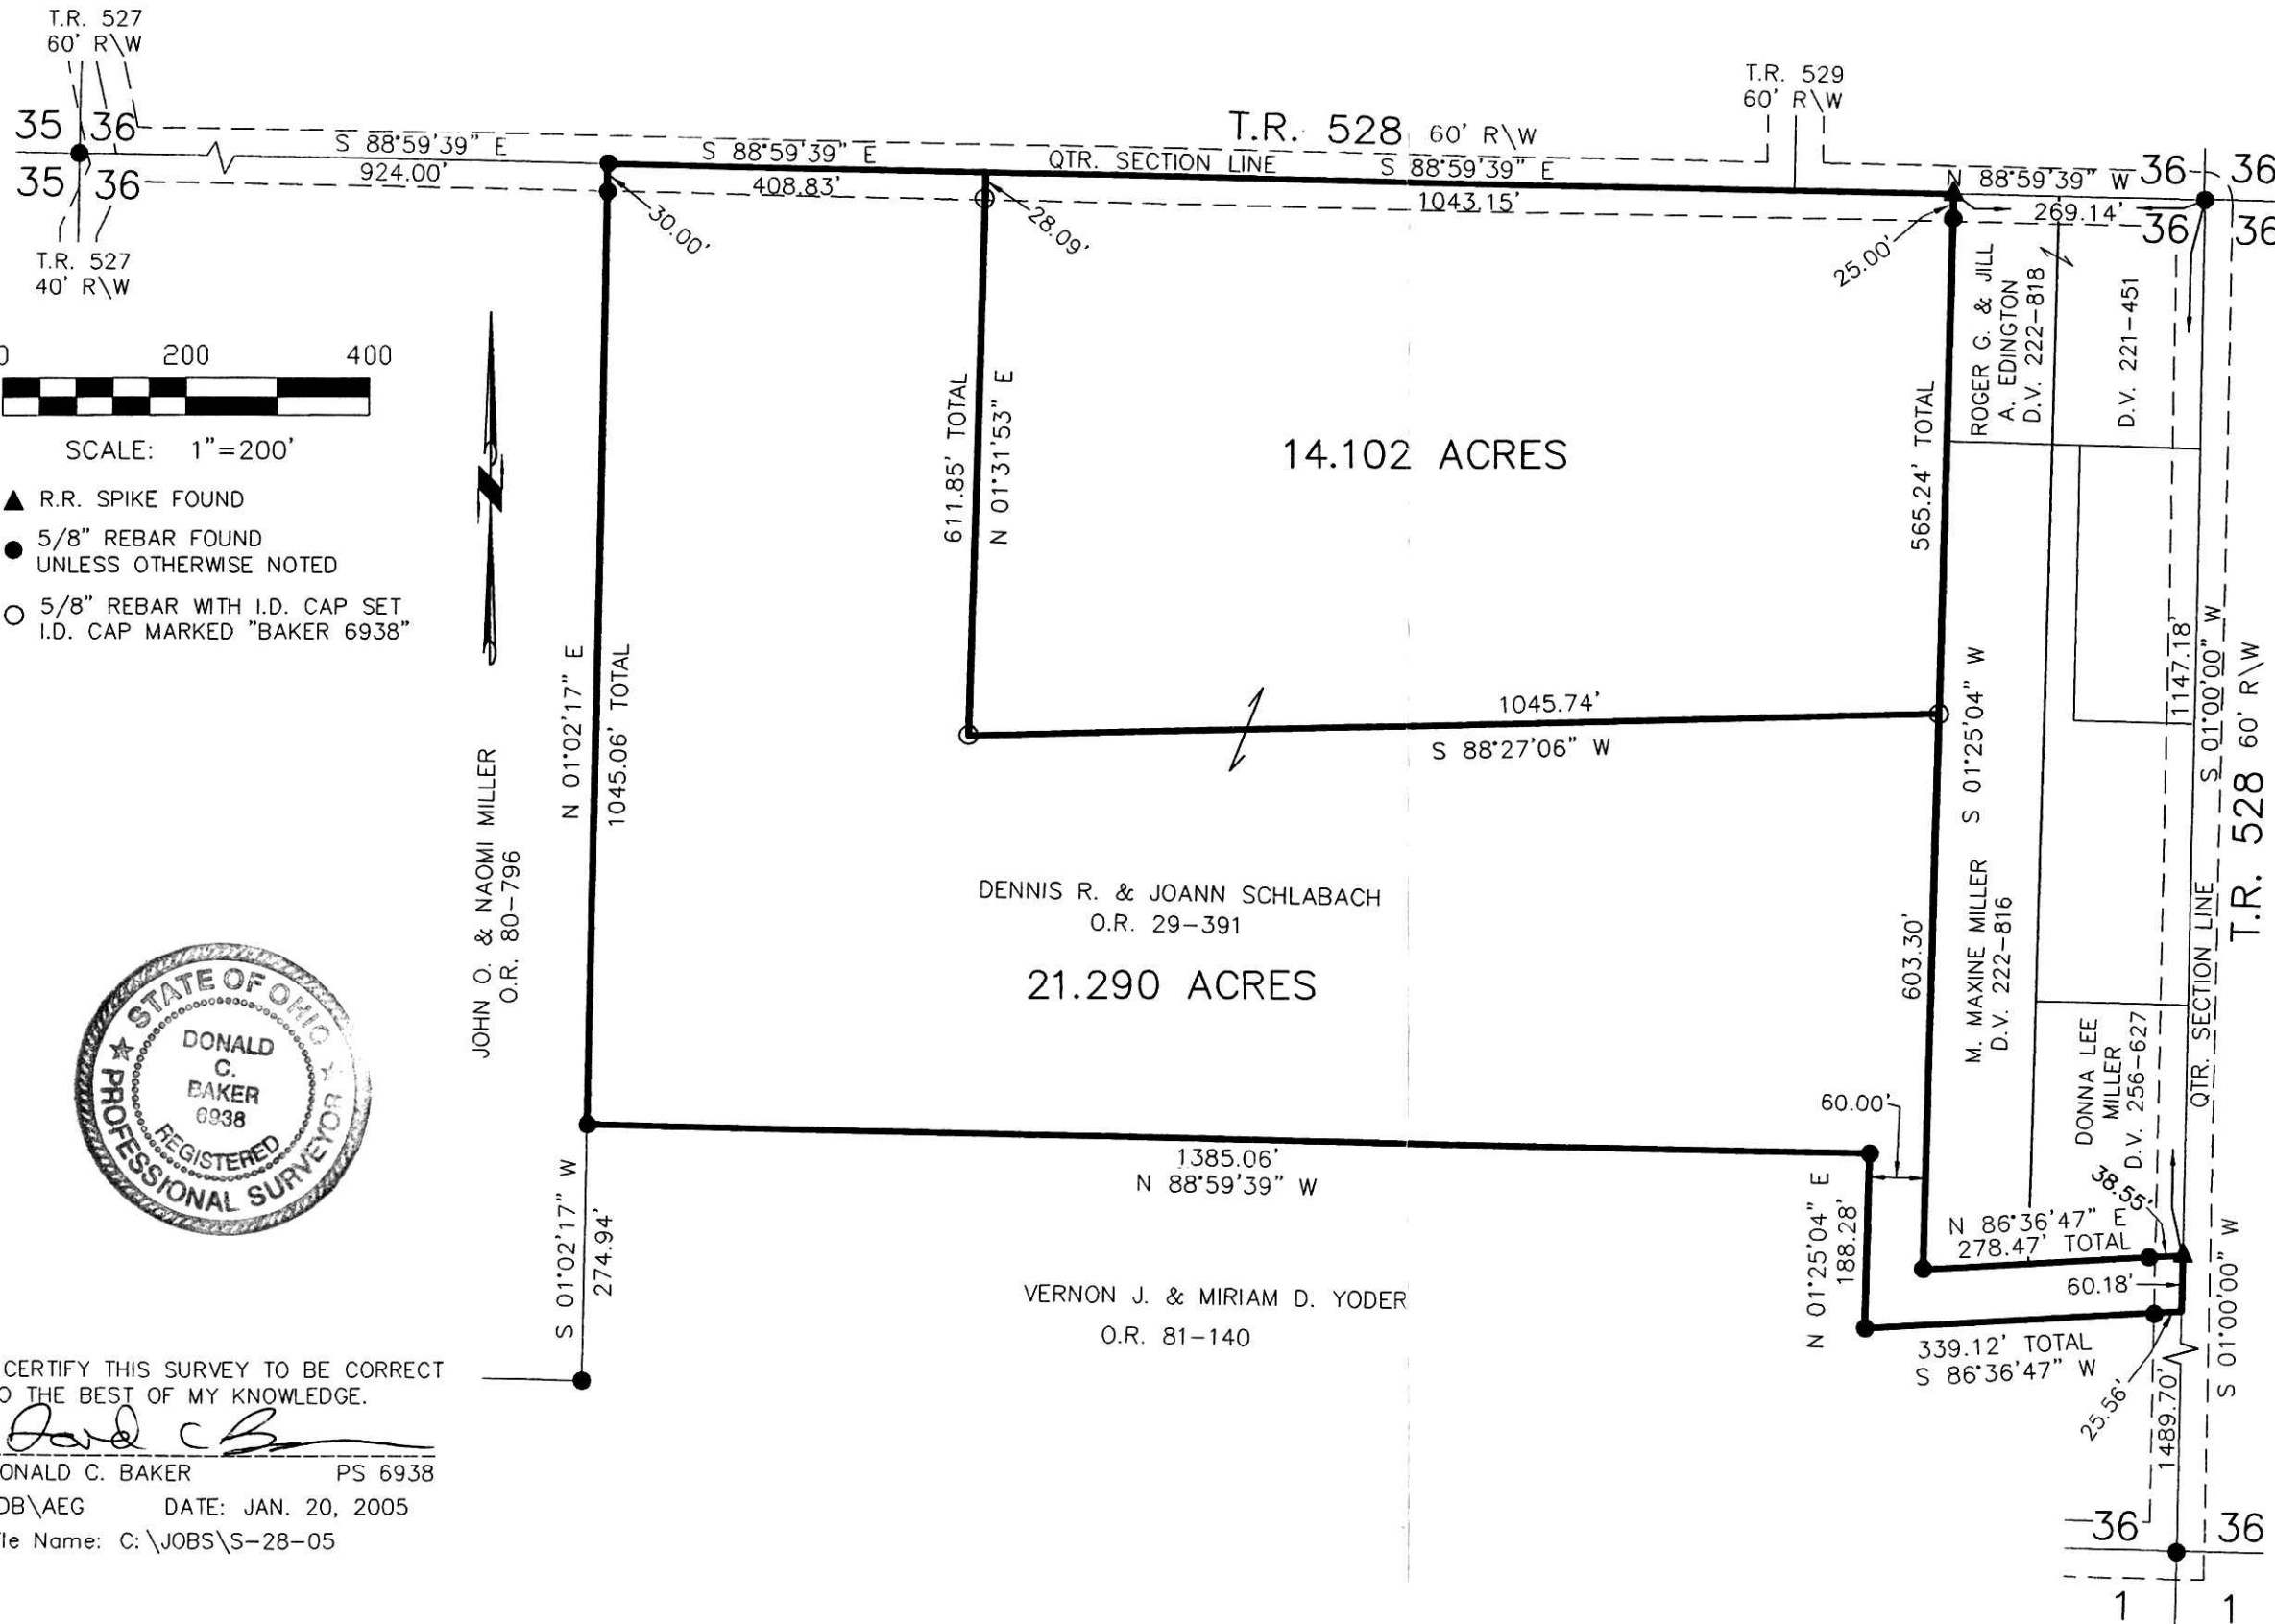

SCALE: 1"=200'

- ▲ R.R. SPIKE FOUND
- 5/8" REBAR FOUND UNLESS OTHERWISE NOTED
- 5/8" REBAR WITH I.D. CAP SET I.D. CAP MARKED "BAKER 6938"



I CERTIFY THIS SURVEY TO BE CORRECT TO THE BEST OF MY KNOWLEDGE.

Donald C. Baker

DONALD C. BAKER PS 6938
FDB\AEG DATE: JAN. 20, 2005
File Name: C:\JOBS\S-28-05